


EXTERIOR WINDOW SCHEDULE

MARK	LOCATION	R.O. SIZE	WINDOW / DOOR TYPE	MANUF.	MODEL	GLAZING	REMARKS
W1	PROPOSED MUD ROOM	2'-0" W X 5'-0" H	DOUBLE HUNG		100	LOW E ARGON FILLED	
W2	PROPOSED SUN ROOM	5'-0" W X 5'-0" H	DOUBLE HUNG		100	ARGON FILLED	FACTORY MULLED
W3	PROPOSED SUN ROOM	6'-0" W X 5'-0" H	DOUBLE HUNG		100	LOW E ARGON FILLED	FACTORY MULLED

EXTERIOR & INTERIOR DOOR SCHEDULE

MARK	LOCATION	R.O. SIZE	WINDOW / DOOR TYPE	MANUF.	MODEL	GLAZING	REMARKS
EXTERIOR DOOR SCHEDULE							
D1	PROPOSED MUD ROOM	3'-2" W X 6'-10"	INSWING WOOD ENTRY DR	TBD	TBD	LOW E ARGON FILLED	
D2	EXIST. KITCHEN	3'-2" W X 6'-10"	OUTSWING WOOD INT DR	TBD	TBD		NOTE: INDICATED OPENING

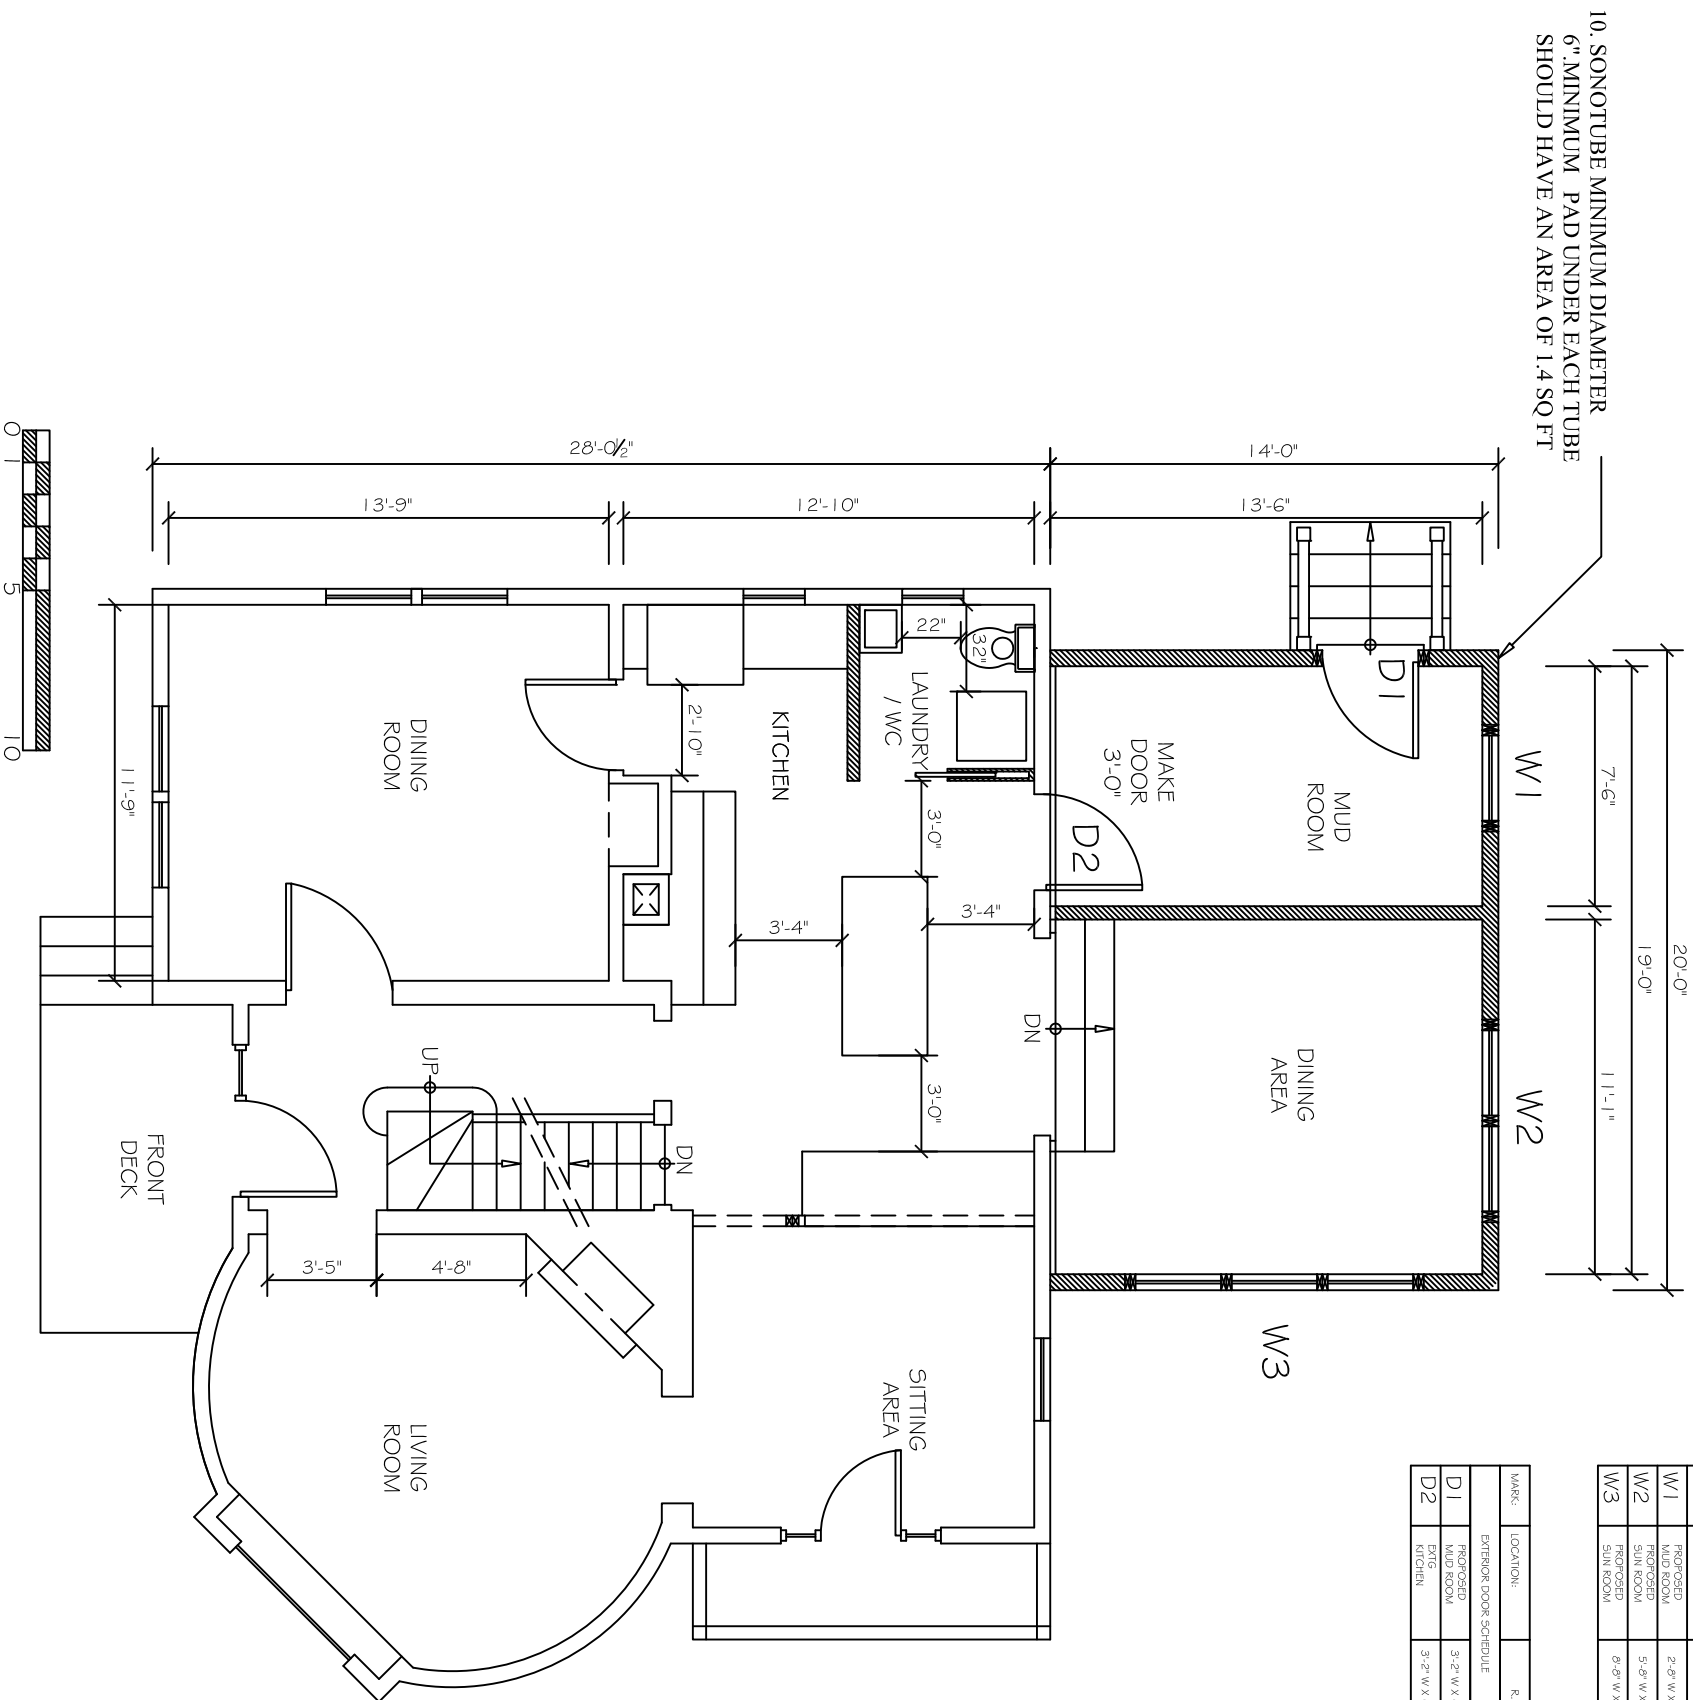

1 PROPOSED FIRST FLOOR PLAN: OPTION 1
1/8" = 1'-0"

INSULATION SCHEDULE		
EXTERIOR WALL	5 1/2" HD FIBERGLASS	R-21
FLOOR	FILL CAVITY	R-19 MIN
ATTIC	3 1/2" OVER 1 2" FIBERGLASS	R-49
BASEMENT WALLS (UNCONDITIONED)	NONE	N/A
BASEMENT WALL (CONDITIONED)	3" STYROFOAM OR 5 1/2" FIBERGLASS	R-15
FROST WALLS	2" STYROFOAM (TO 4")	R-19
		R-10

Issue Date	Revisions
February 5, 2013	For Permit

Drawing Title
PROPOSED FIRST FLOOR PLAN

Drawn	Date
01.03.14	
Checked	Scale
AS NOTED	

Drawing No.
A.1.2