



STAIR SECTION

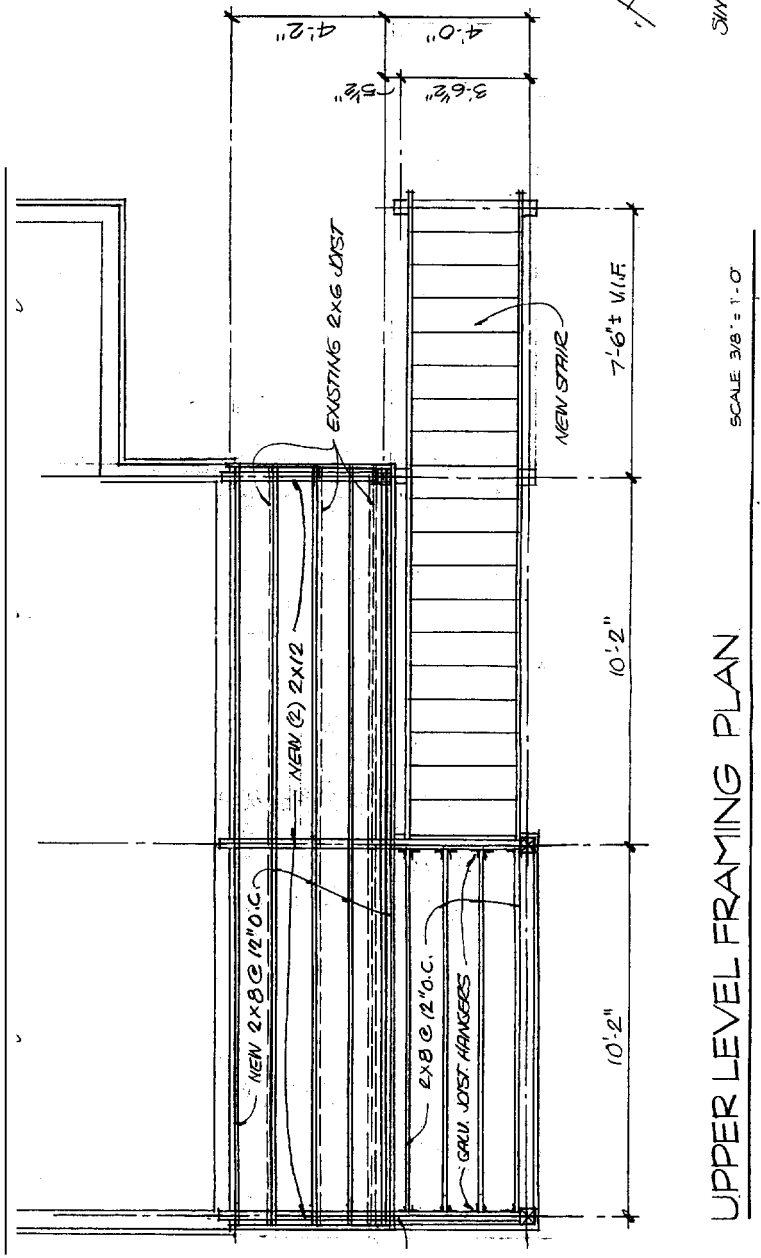


UPPER LEVEL FRAMING PLAN

SCALE 3/8" = 1'-0"

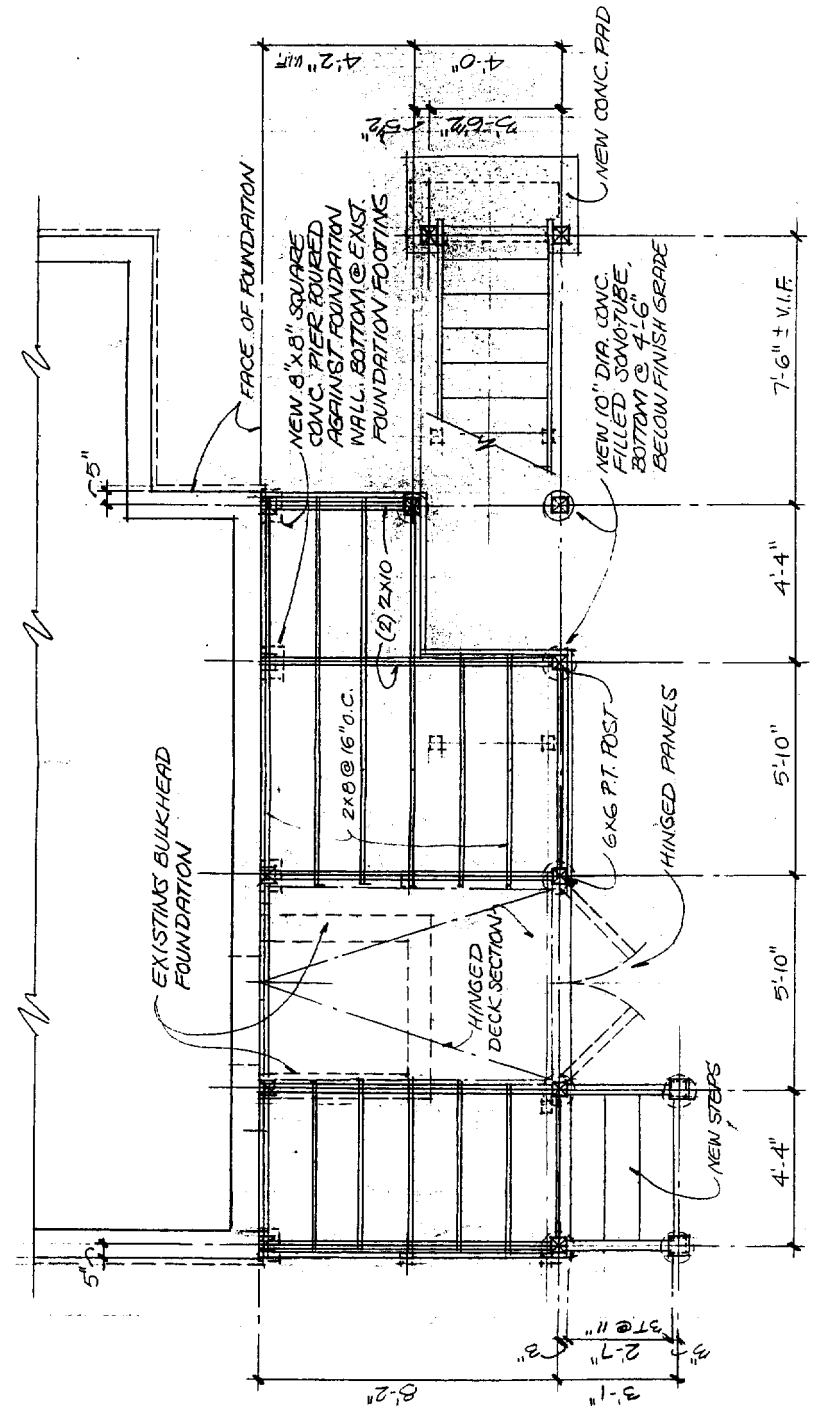

LOWER LEVEL FRAMING PLAN

SCALE 3/8" = 1'-0"

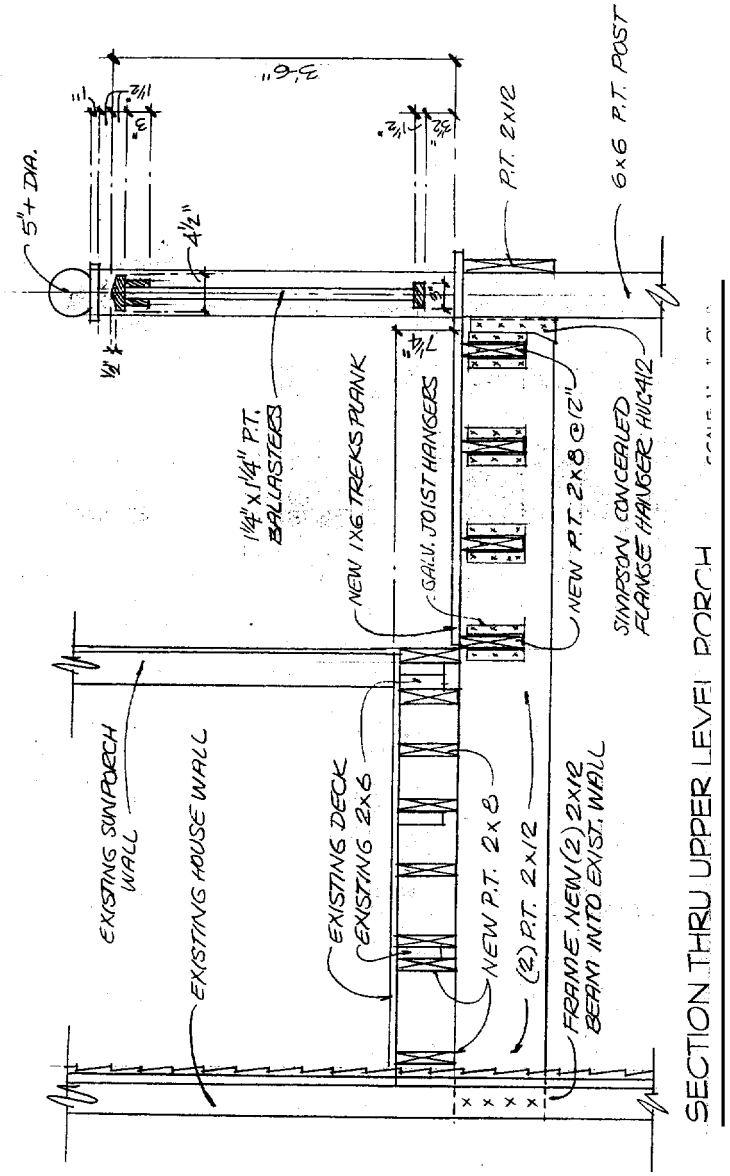

SECTION THRU UPPER LEVEL PORCH

JUNE 7, 2004

REBUILDING OF REAR PORCHES
58-60 PAYSON STREET • PORTLAND, MAINE