


2 BASEMENT PLAN
 SCALE: 1/4" = 1'-0"

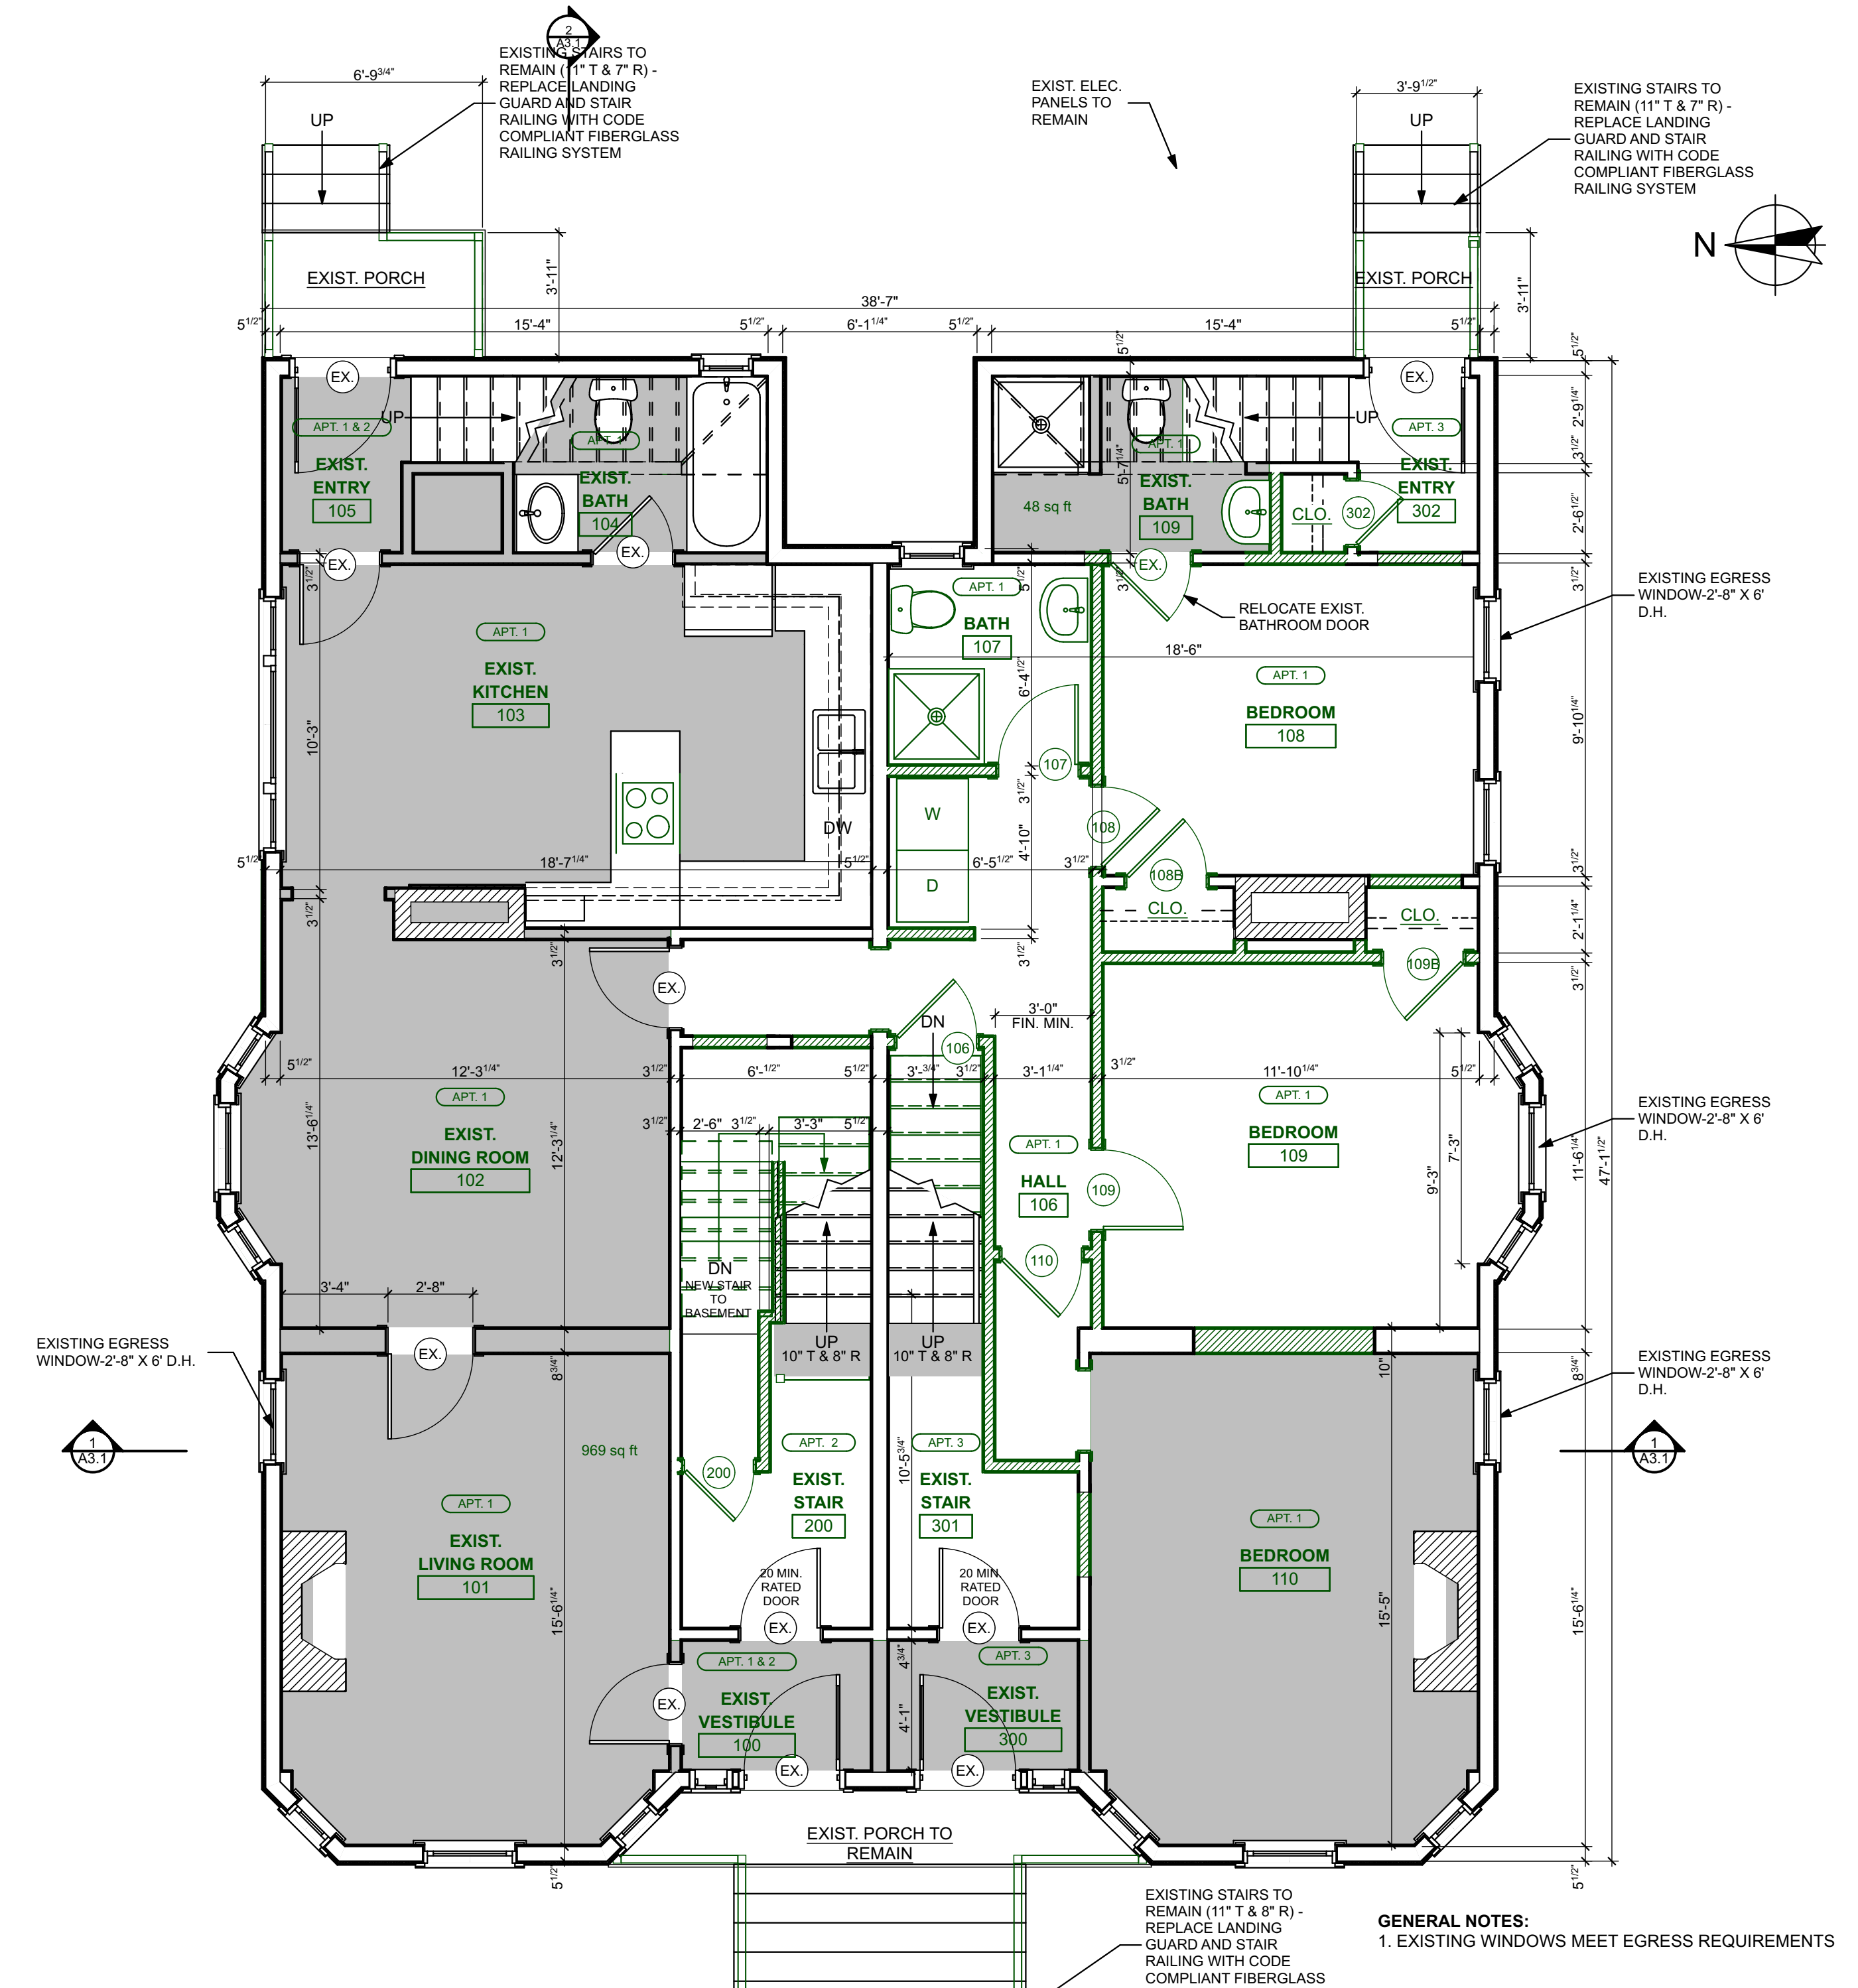


1 FIRST FLOOR PLAN
 SCALE: 1/4" = 1'-0"

GENERAL NOTES:
 1. EXISTING WINDOWS MEET EGRESS REQUIREMENTS



WALL LEGEND

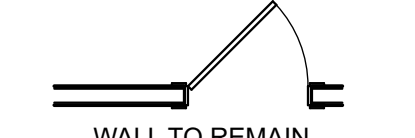

THIS DRAWING IS AN INSTRUMENT OF SERVICE AND SHALL REMAIN THE PROPERTY OF WHIPPLE CALLENDER ARCHITECTS. IT SHALL NOT BE USED FOR ANY OTHER PURPOSE THAT FOR WHICH IT IS SPECIFICALLY FURNISHED.