

DESCRIPTION

DATE

MARK

DATE: 12/22/17

CHECKED BY: JAD


DRAWN BY: CLBC

JOB: ROB2017


SHEET TITLE:

SECOND & THIRD FLOOR PLANS

A1.2

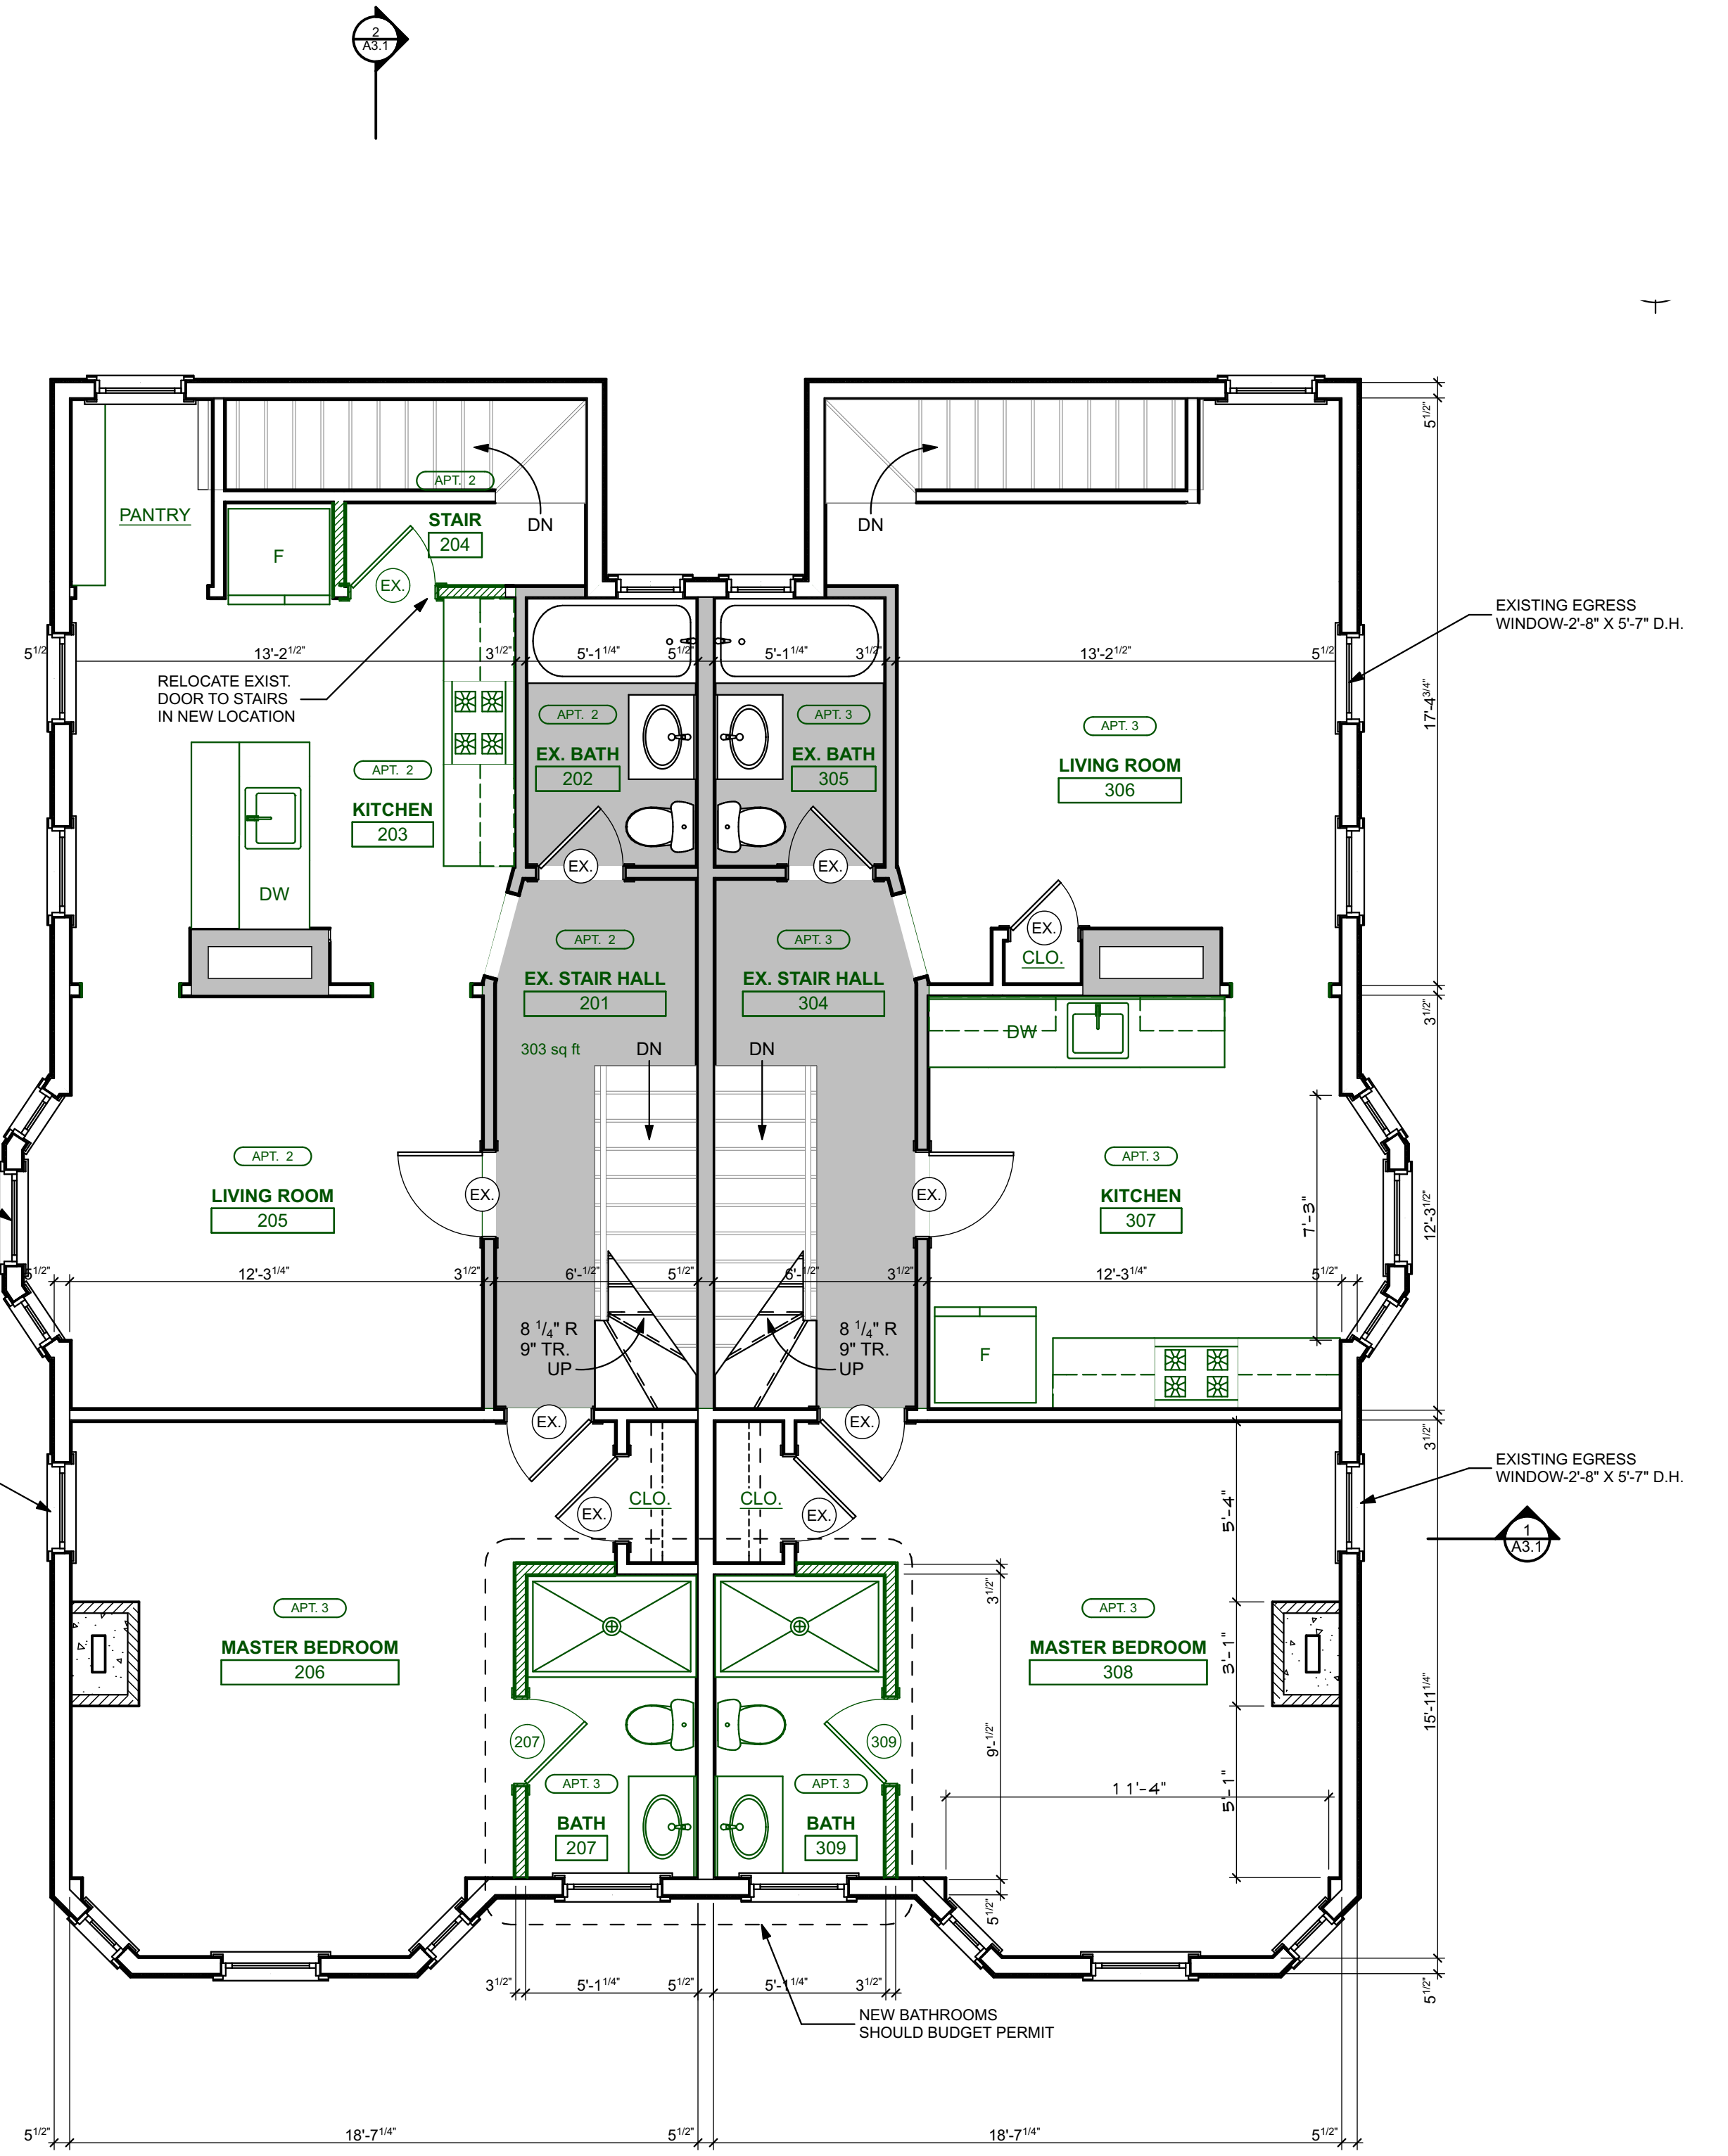

4 SECOND FLOOR PLAN
 SCALE: 1/4" = 1'-0"

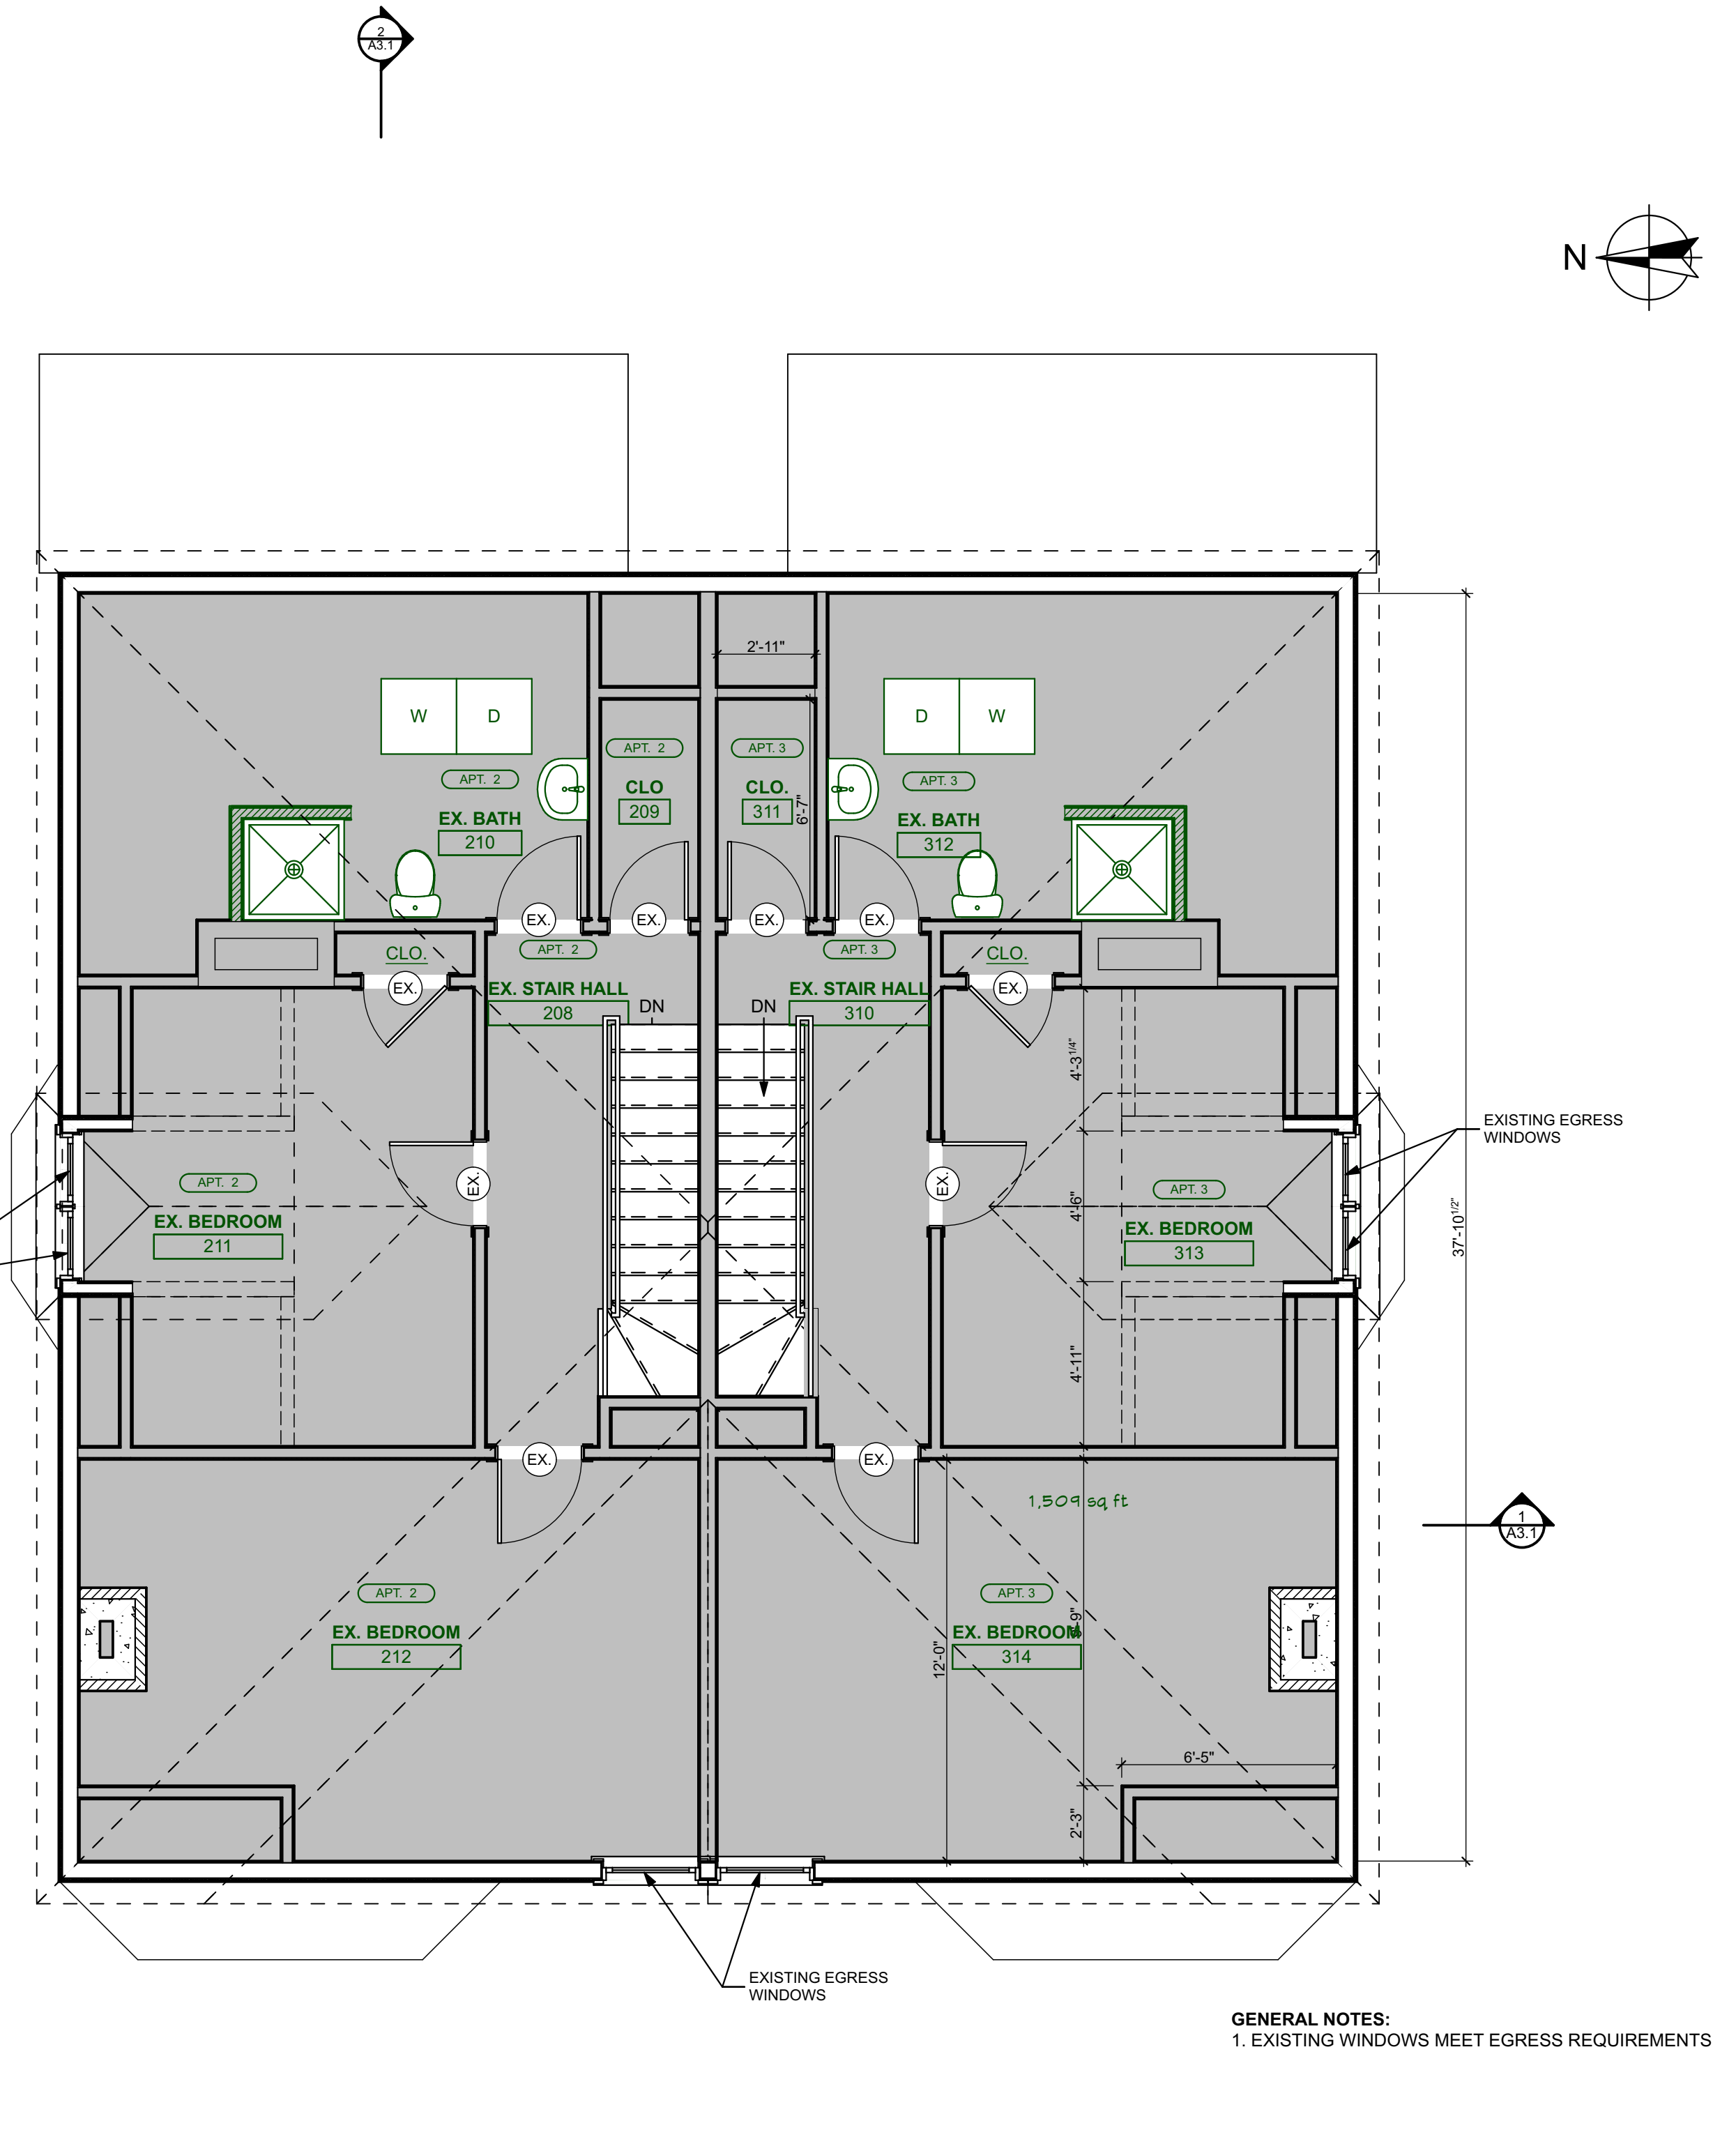

5 THIRD FLOOR PLAN
 SCALE: 1/4" = 1'-0"

SQUARE FOOTAGE TABULATIONS- SHADED AREAS INDICATE SPACES NOT RECONFIGURED

GROUND FLR.-TOTAL GROSS S.F.- 1,744 S.F., TOTAL GROSS SPACE NOT RECONFIGURED- 1,079


FLR 2 -TOTAL GROSS S.F.- 1,744 S.F., TOTAL GROSS SPACE NOT RECONFIGURED- 303 GROSS S.F.

FLR 3 -TOTAL GROSS S.F.- 1,482 S.F., TOTAL GROSS SPACE NOT RECONFIGURED- 1,482 GROSS S.F.

TOTAL GROSS S.F.- 4,970 S.F., TOTAL GROSS SPACE NOT RECONFIGURED- 2,864 S.F. GROSS S.F. OR 57% NOT RECONFIGURED



WALL LEGEND

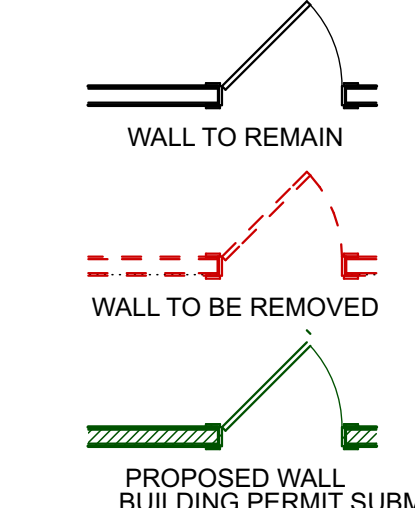

THIS DRAWING IS AN INSTRUMENT OF SERVICE AND SHALL REMAIN THE PROPERTY OF WHIPPLE CALLENDER ARCHITECTS. IT SHALL NOT BE USED FOR ANY OTHER PURPOSE THAT FOR WHICH IT IS SPECIFICALLY FURNISHED.