
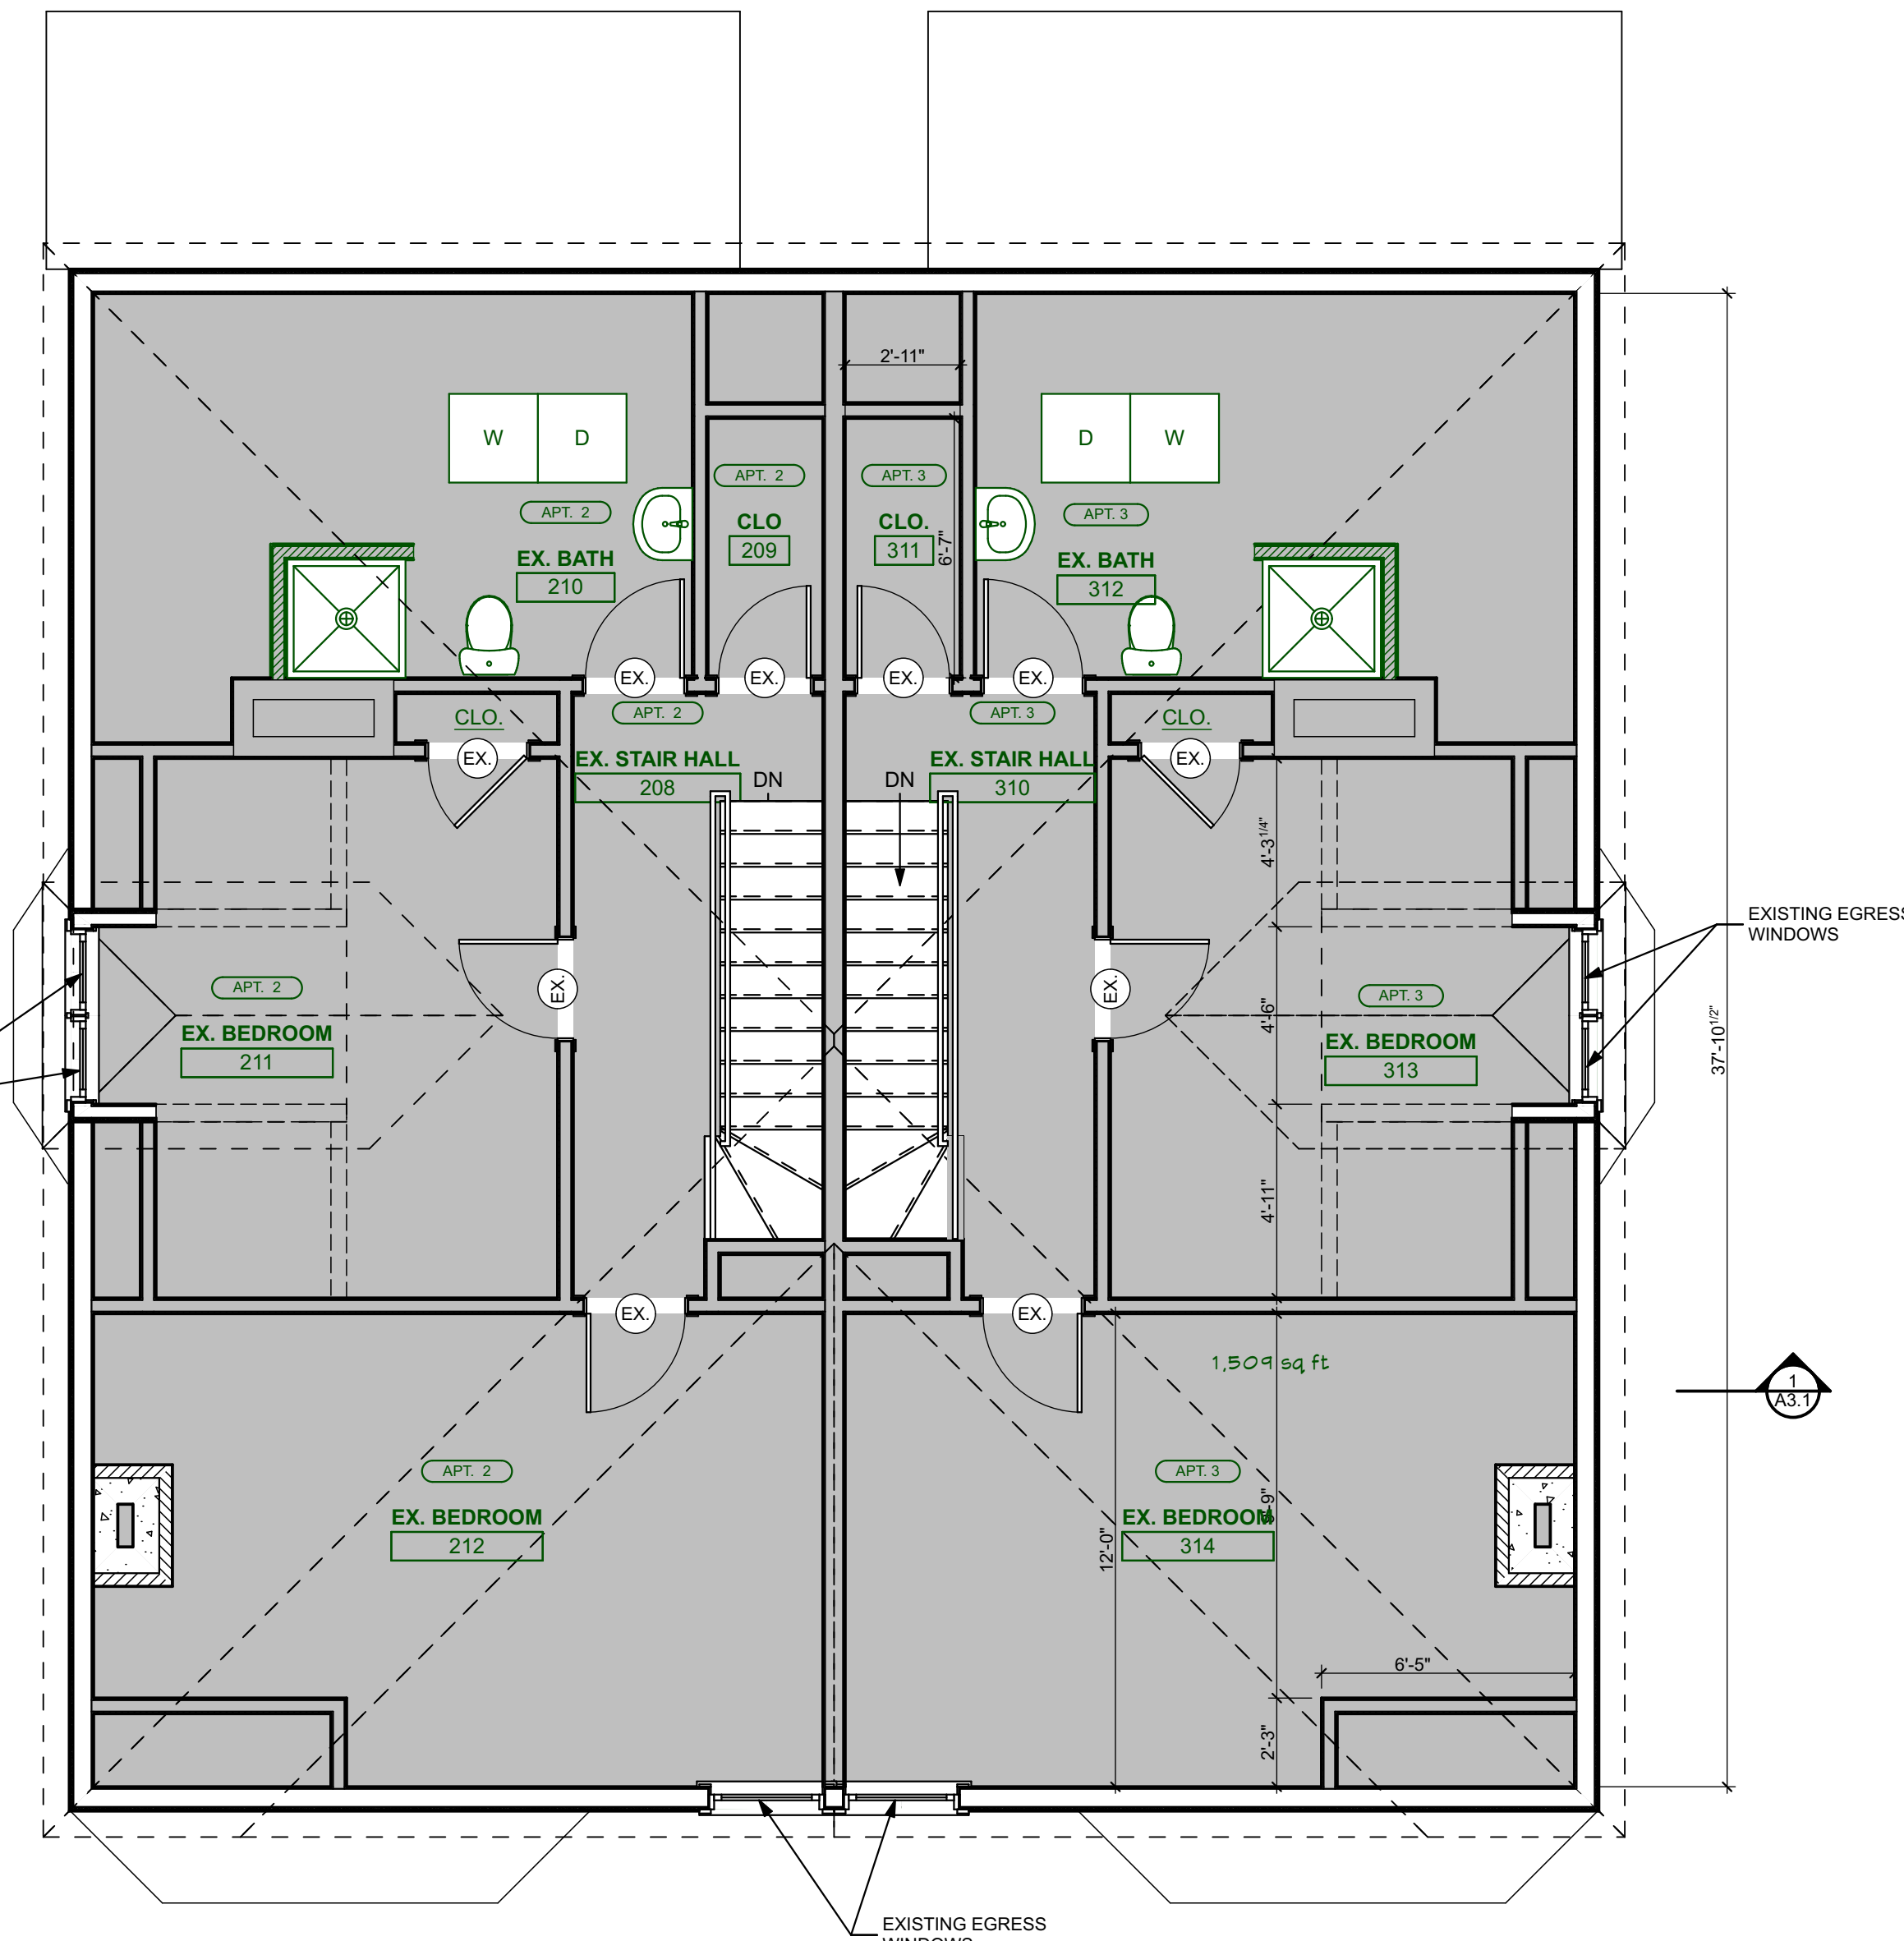


| MARK | DATE | DESCRIPTION |
|------|--------|--------------------------|
| 1 | 2/6/18 | CODE RELATED NOTES ADDED |

DATE: 2/6/18
 CHECKED BY: JAD
 DRAWN BY: CLBC
 JOB: ROB2017
 SHEET TITLE:

**SECOND & THIRD
 FLOOR PLANS**

A1.2

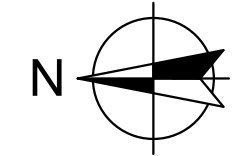


GENERAL NOTES:
 1. EXISTING WINDOWS MEET EGRESS REQUIREMENTS

5 THIRD FLOOR PLAN

SCALE: 1/4" = 1'-0"





WALL LEGEND

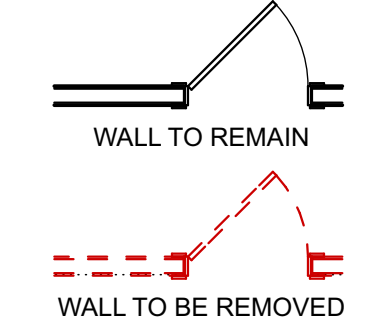

SQUARE FOOTAGE TABULATIONS- SHADED AREAS INDICATE SPACES NOT RECONFIGURED
 GROUND FLR.-TOTAL GROSS S.F.- 1,744 S.F., TOTAL GROSS SPACE NOT RECONFIGURED- 1,079
 FLR 2 -TOTAL GROSS S.F.- 1,744 S.F., TOTAL GROSS SPACE NOT RECONFIGURED- 303 GROSS S.F.
 FLR 3 -TOTAL GROSS S.F.- 1,482 S.F., TOTAL GROSS SPACE NOT RECONFIGURED- 1,482 GROSS S.F.
 TOTAL GROSS S.F.- 4,970 S.F., TOTAL GROSS SPACE NOT RECONFIGURED- 2,864 S.F. GROSS S.F. OR
 57% NOT RECONFIGURED

THIS DRAWING IS AN INSTRUMENT OF SERVICE AND SHALL REMAIN THE PROPERTY OF WHIPPLE CALLENDER ARCHITECTS. IT SHALL NOT BE USED FOR ANY OTHER PURPOSE THAT FOR WHICH IT IS SPECIFICALLY FURNISHED.

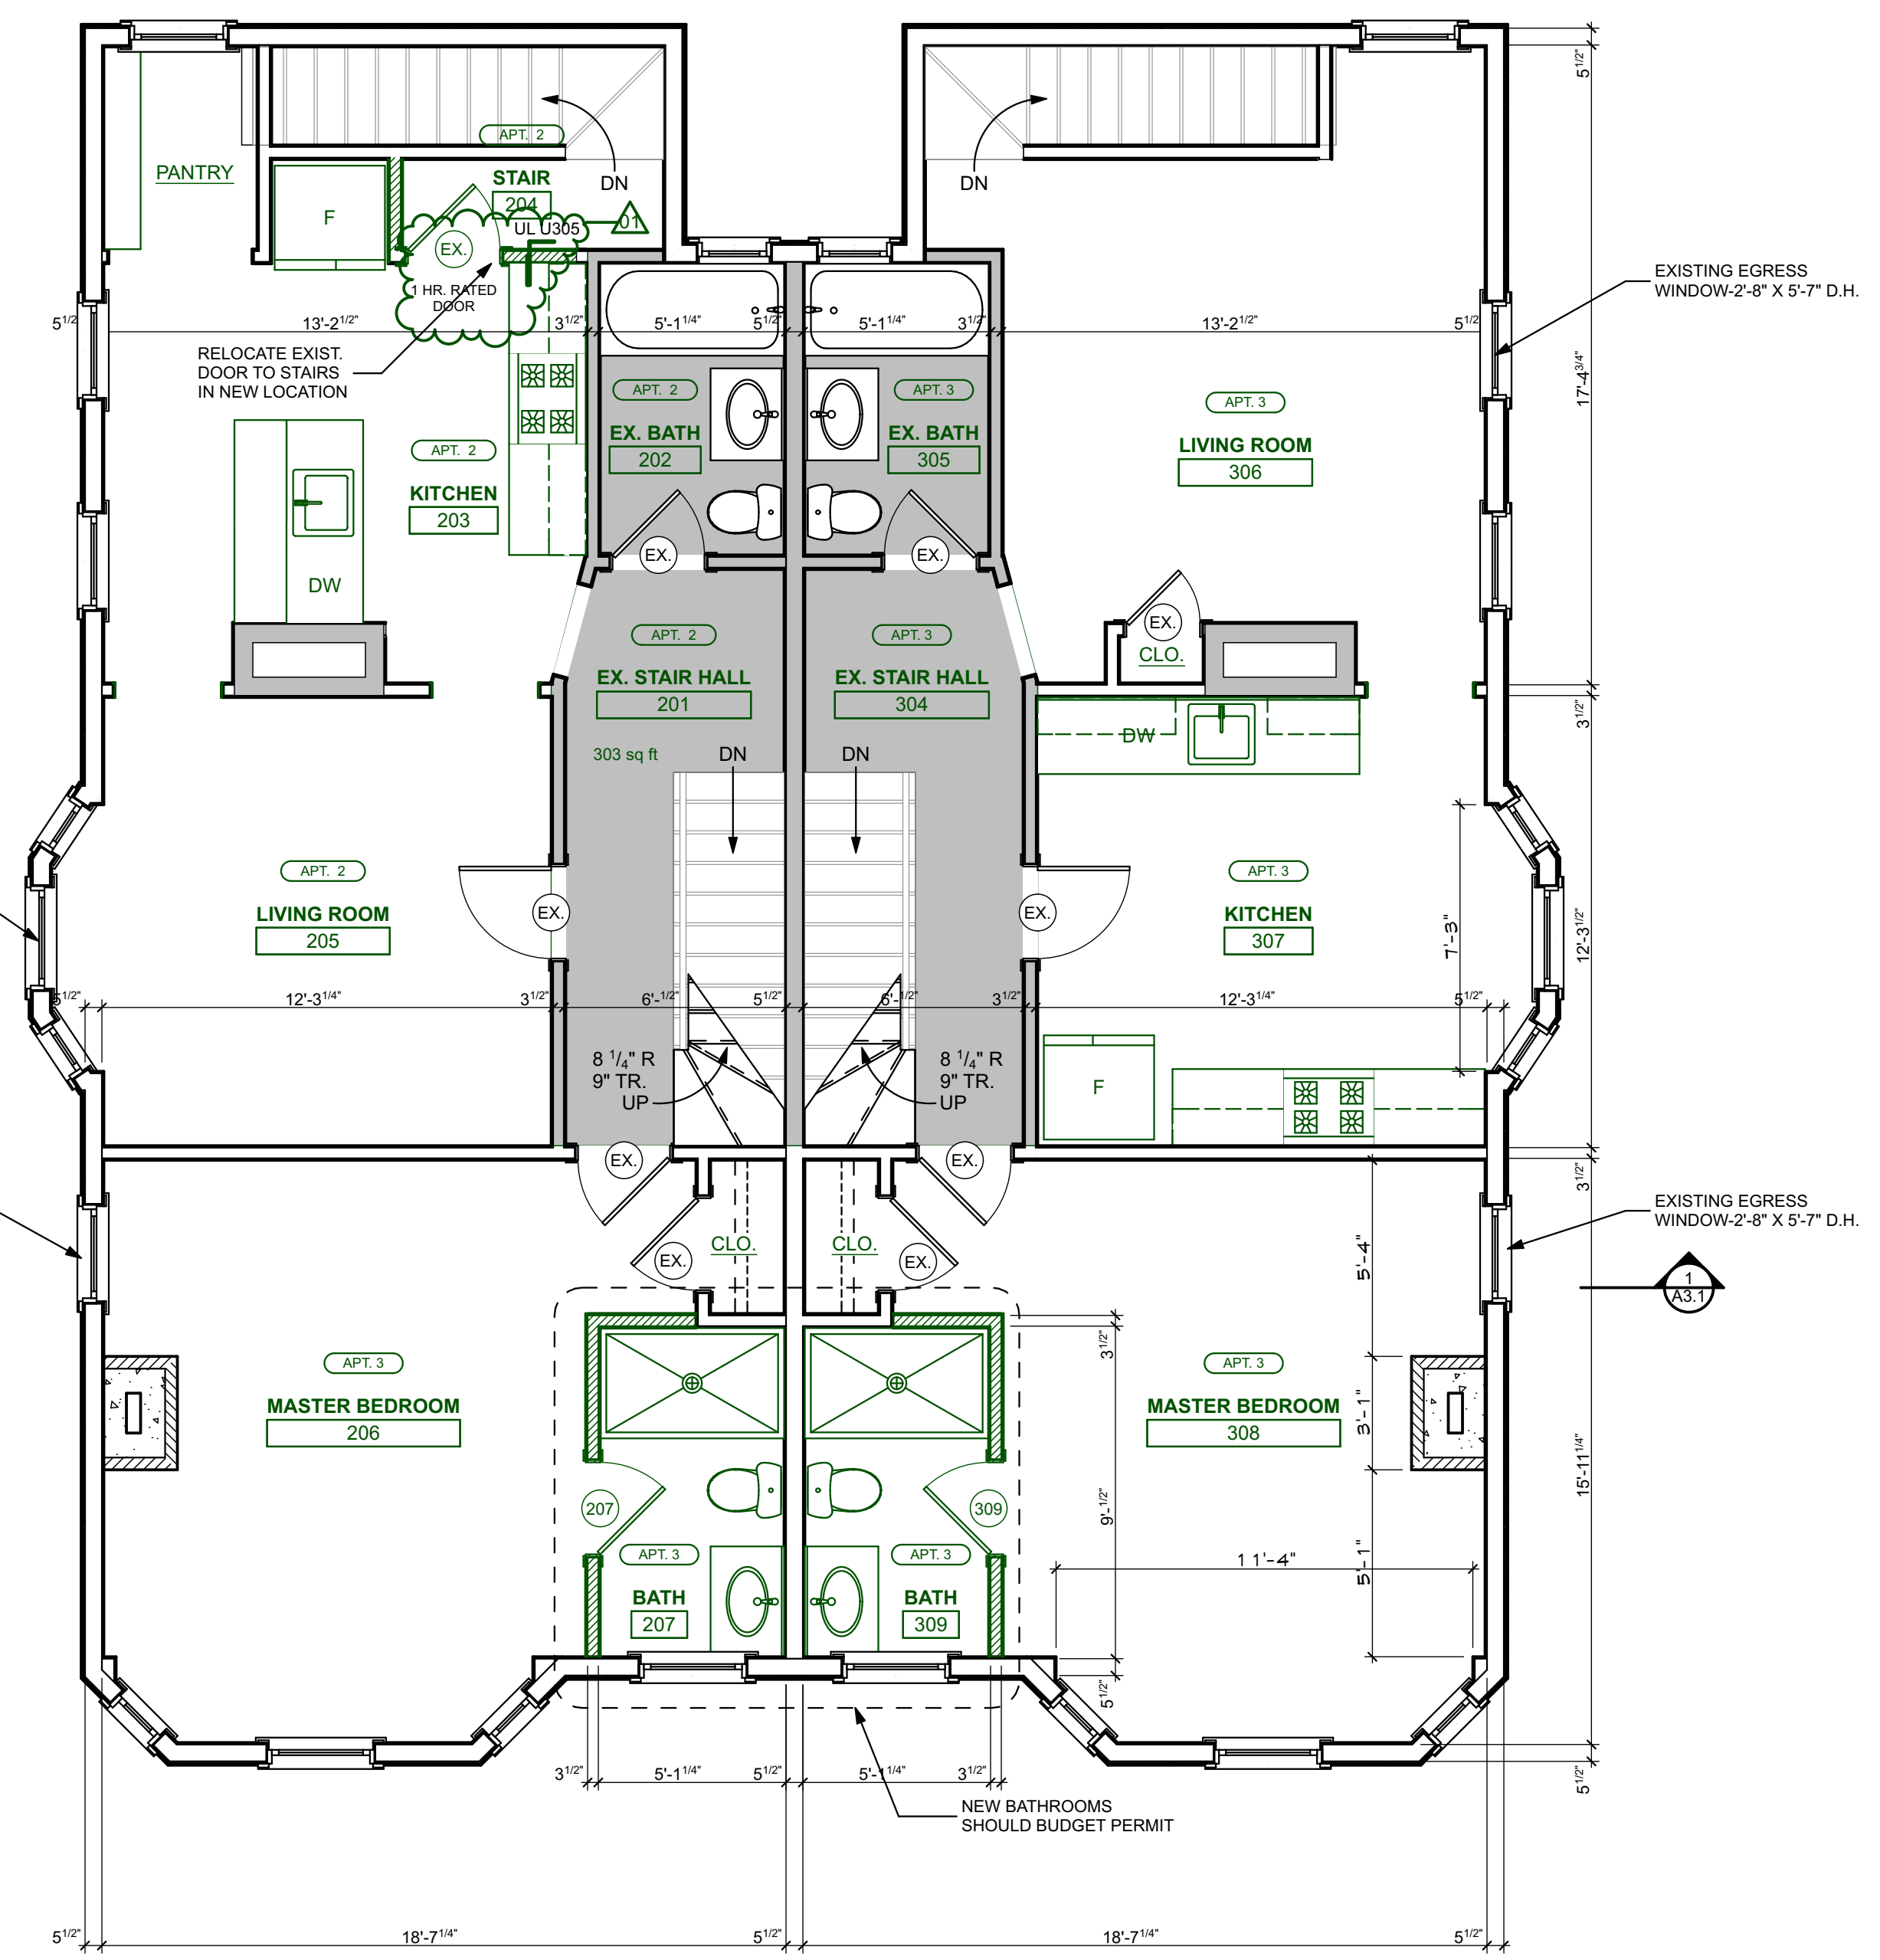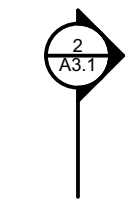

GENERAL NOTES:
 1. EXISTING WINDOWS MEET EGRESS REQUIREMENTS

4 SECOND FLOOR PLAN

SCALE: 1/4" = 1'-0"