
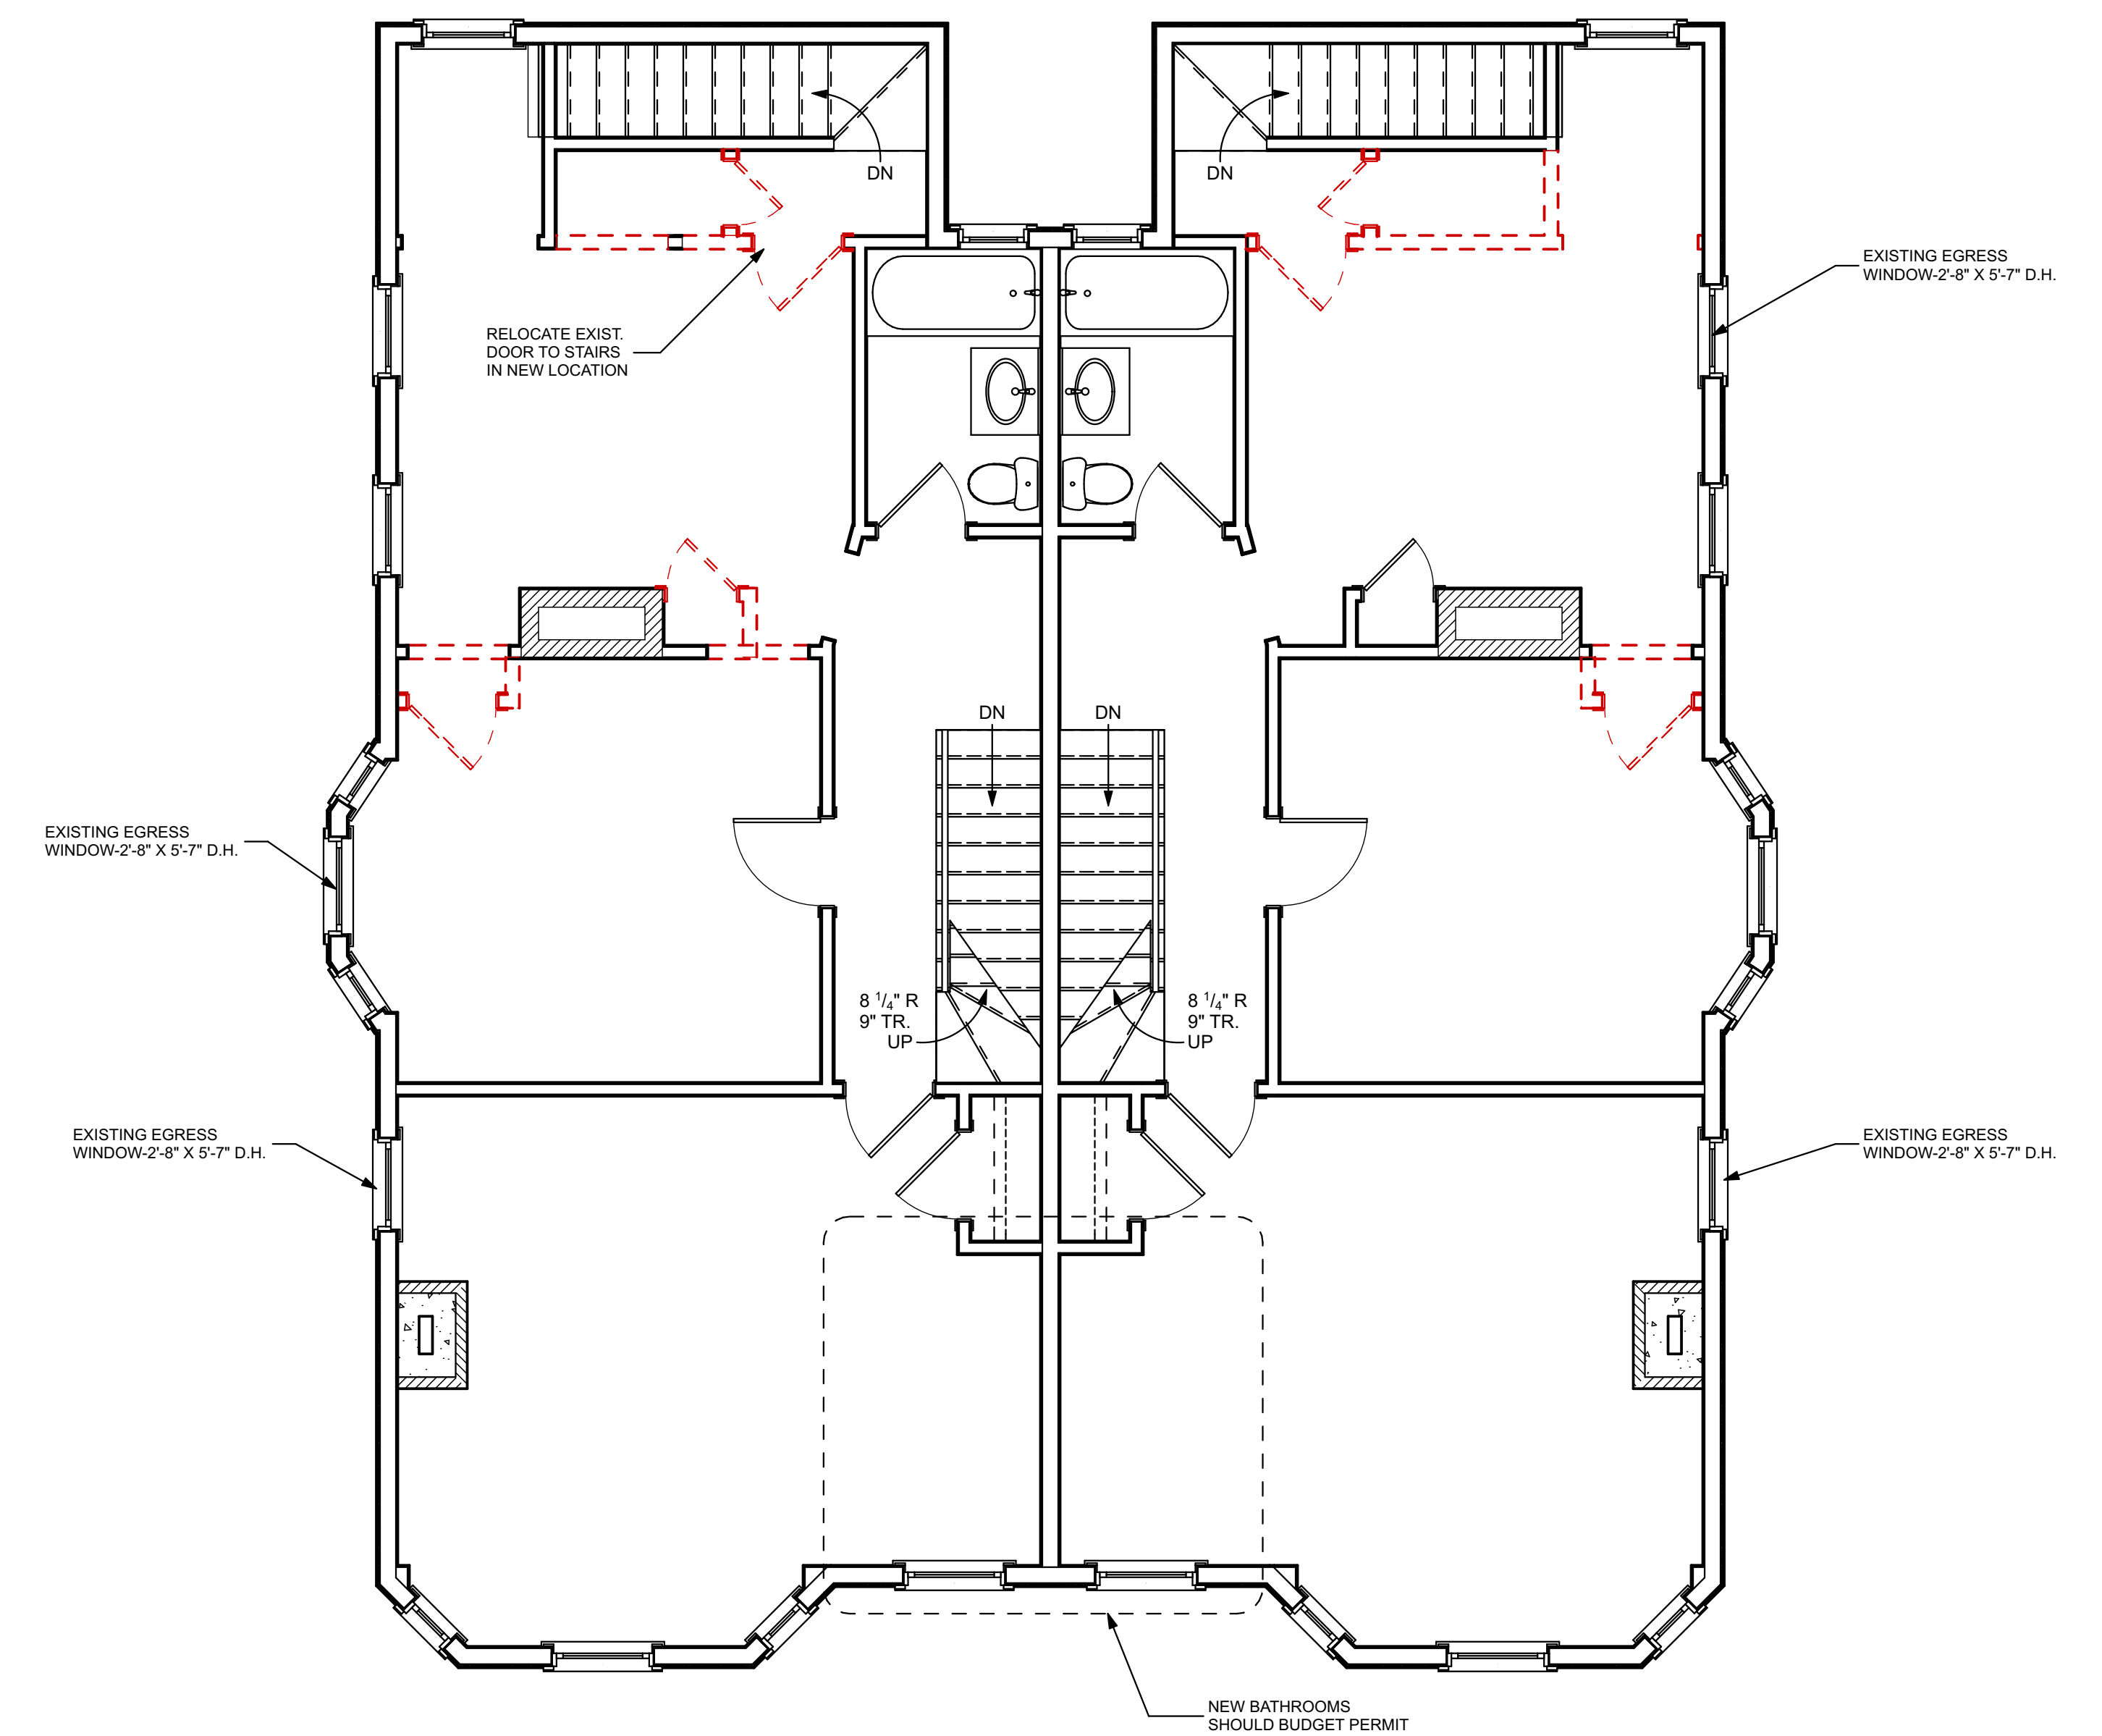
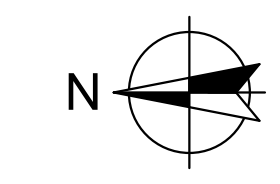


DATE	DESCRIPTION
2.6.18	CODE RELATED NOTES ADDED

DATE:	2/6/18
CHECKED BY:	JAD
DRAWN BY:	CLBC
JOB:	ROB2017


SHEET TITLE:
**SECOND & THIRD
 FLOOR DEMO
 PLANS**

D1.2

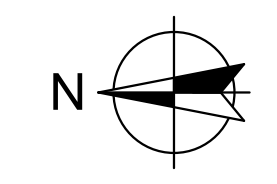


GENERAL NOTES:
 1. EXISTING WINDOWS MEET EGRESS REQUIREMENTS

1 SECOND FLOOR DEMO PLAN
 SCALE: 1/4" = 1'-0"

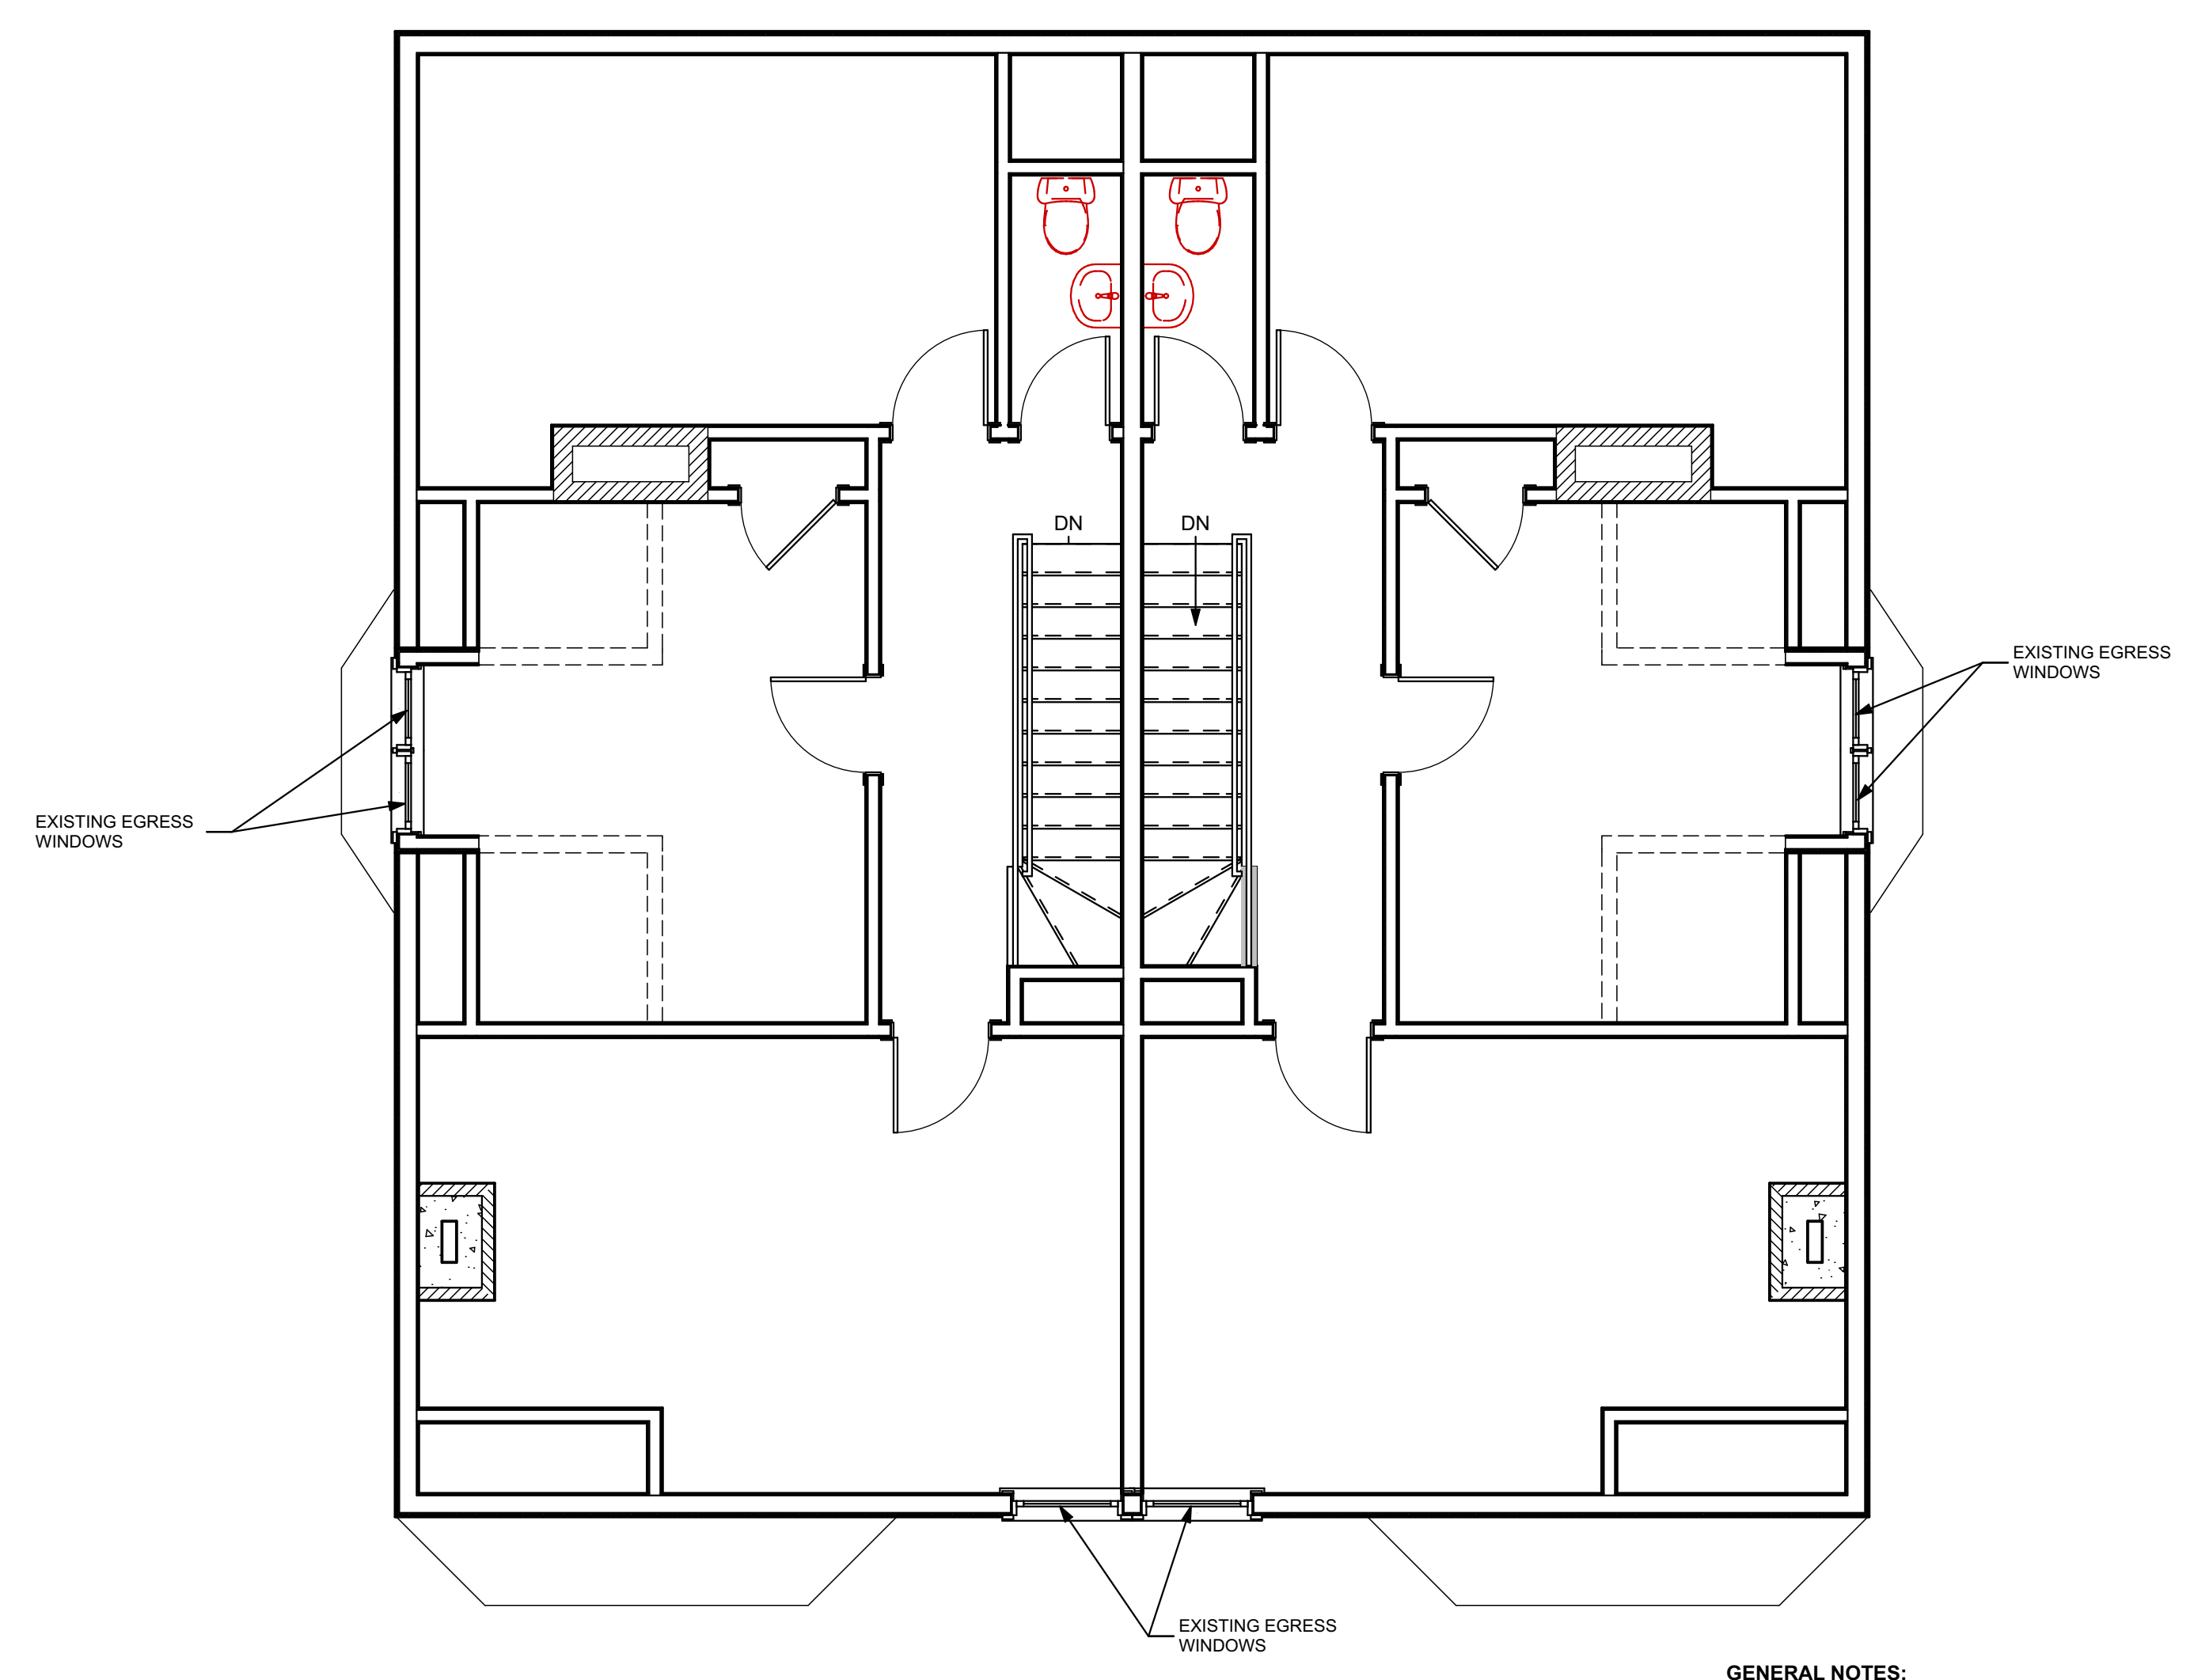

GENERAL NOTES:
 1. EXISTING WINDOWS MEET EGRESS REQUIREMENTS

2 THIRD FLOOR PLAN
 SCALE: 1/4" = 1'-0"

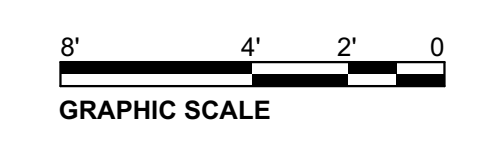

WALL LEGEND

