



ALL RIGHTS RESERVED. NO PART OF THESE DRAWINGS OR SPECIFICATIONS MAY BE REPRODUCED OR USED IN CONNECTION WITH ANY WORK OTHER THAN THE SPECIFIC PROJECT FOR WHICH THEY HAVE BEEN PREPARED, WITHOUT PRIOR WRITTEN AUTHORIZATION FROM THE ARCHITECT.	
No.	1
Date	06/28/14
Drawn By	HLO
Checked By	SB
Scale	AS NOTED
Date	06/28/14
By	HLO
Notes	NOTES SUBMITTED FOR CITY REVIEW

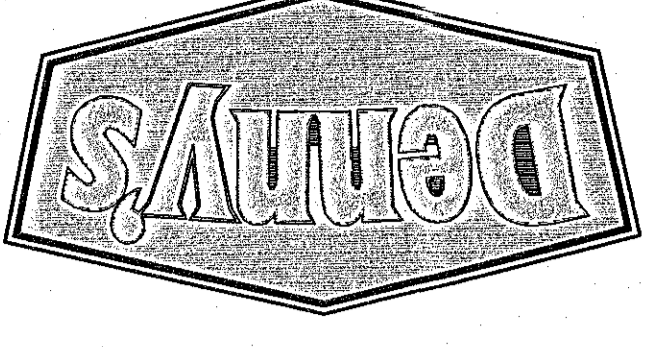

TECHNICAL GROUP, INC.
 37716 Hills Tech Drive
 Farmington Hills, MI 48331
 (248) 426-8000
 FAX (248) 426-7004

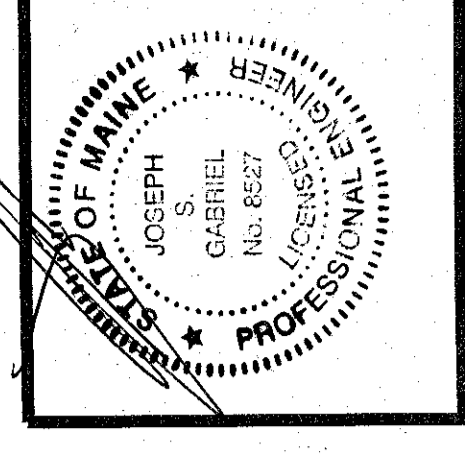

PROJECT	DENNY'S RESTAURANT 1097-1107 CONGRESS ST. PORTLAND, ME 04102
SHEET TITLE	DEMO PLAN
JOB #	TG-16414
SHEET	D-1

GENERAL NOTES

- ALL DIMENSIONS SHOWN ARE TO FINISH OF WALLS UNLESS NOTED OTHERWISE. CLEAR DIMENSIONS ARE TO FACE OF GYP. WALLBOARD. EXISTING DIMENSIONS TO BE FIELD VERIFIED.
- G.C. TO PREPARE SLAB FOR NEW FINISHES. PATCH AND REPAIR ANY DAMAGE CAUSED BY REMOVAL OF PRE-EXISTING CONSTRUCTION.
- G.C. TO PATCH AND REPAIR EXISTING WALLS AS NEEDED FOR NEW FINISHES.

SCOPE OF PROPOSED WORK

1. FRONT OF HOUSE


- D1001 DEMO ENTRANCE DOORS.
- D1001 DEMO INSIDE VESTIBULE DOORS.
- D1002 DEMO FLOOR TILE AND CARPET IN DINING ROOM AND VESTIBULE.
- D1003 DEMO WAINSCOT AND TRIM AND WALLPAPER THROUGH-OUT RESTAURANT.
- D1004 DEMO PARTITION SCREENS.
- D1005 DEMO INTERIOR GRAPHICS AND SIGNAGE.
- D1006 DEMO CASH STAND.
- D1007 DEMO TABLES, BOOTHS AND CHAIRS.
- D1008 DEMO WAITING BENCH.
- D1009 DEMO SWING DOOR.
- D1010 DEMO WINDOW COVERINGS.
- D1011 DEMO RESTROOM CORRIDOR FINISHES.
- D1012 DEMO LUNCH COUNTER.
- D1013 DEMO PENDANT LIGHTS.

2. RESTROOMS

- D2001 DEMO LAVS.
- D2001 DEMO RESTROOM PARTITIONS.
- D2002 DEMO FLOOR TILE, WALL TILE AND BASE.
- D2003 DEMO MIRRORS.
- D2004 DEMO DOOR AND HARDWARE.
- D2005 DEMO TOILET HARDWARE AND SEAT.

WALL TYPE/GRAPHIC LEGEND

	EXISTING WALL TO REMAIN
	NEW FULL HT. WALL
	DEMO

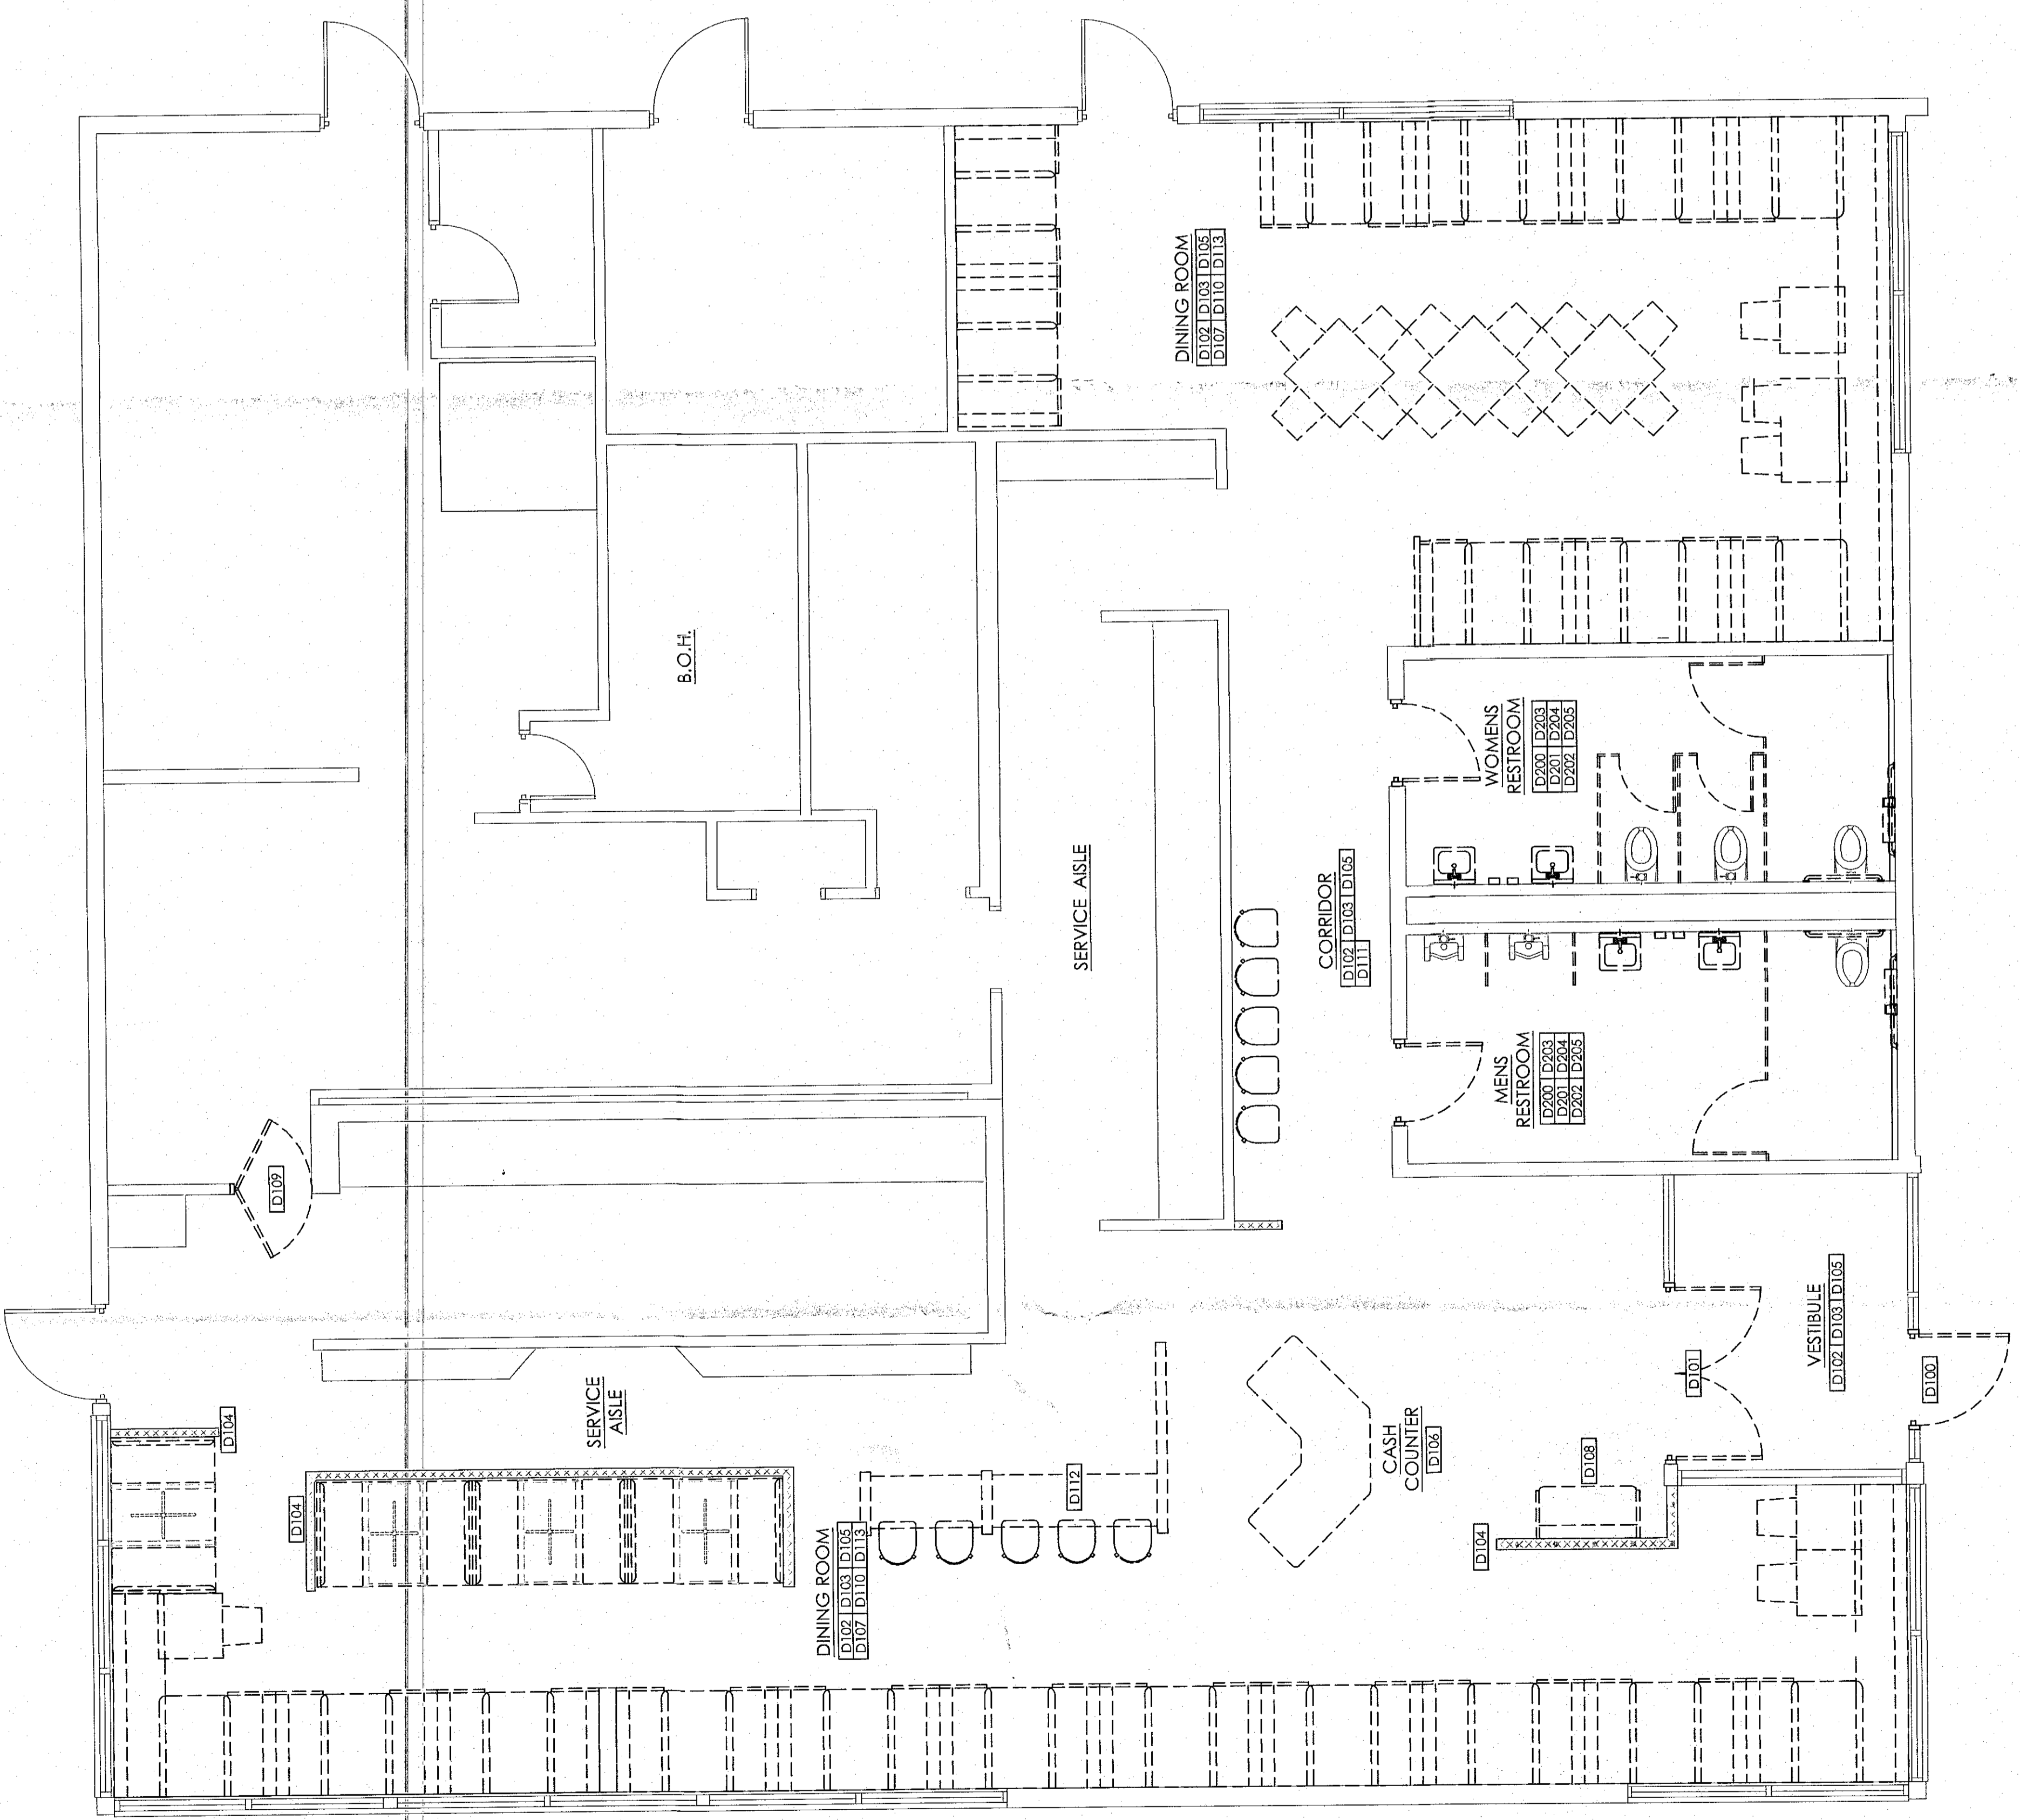

1 DEMO FLOOR PLAN
 SCALE: 1/4" = 1'-0"