




1 MINOR PROCEDURE 443 - NORTH ELEVATION
1/4" = 1'-0"

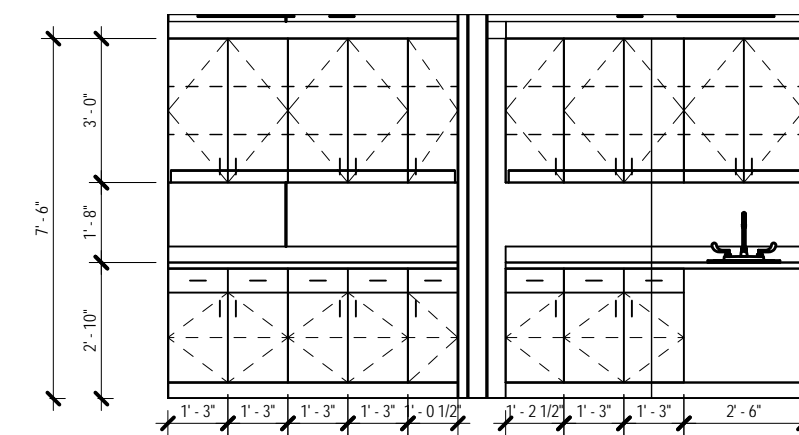


2 MINOR PROCEDURE 443 - EAST ELEVATION
1/4" = 1'-0"

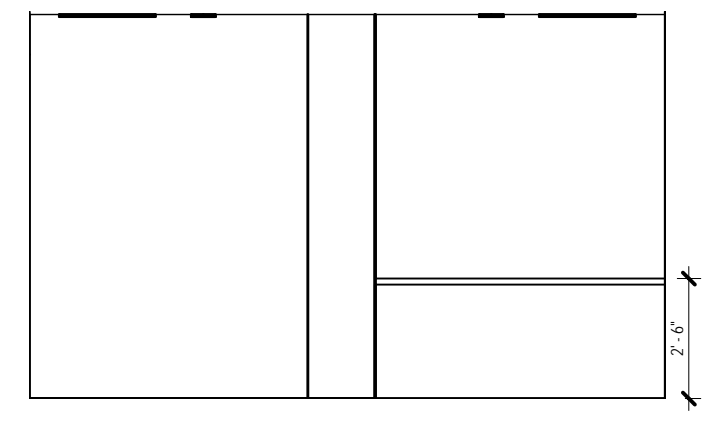


3 MINOR PROCEDURE 443 - WEST ELEVATION
1/4" = 1'-0"

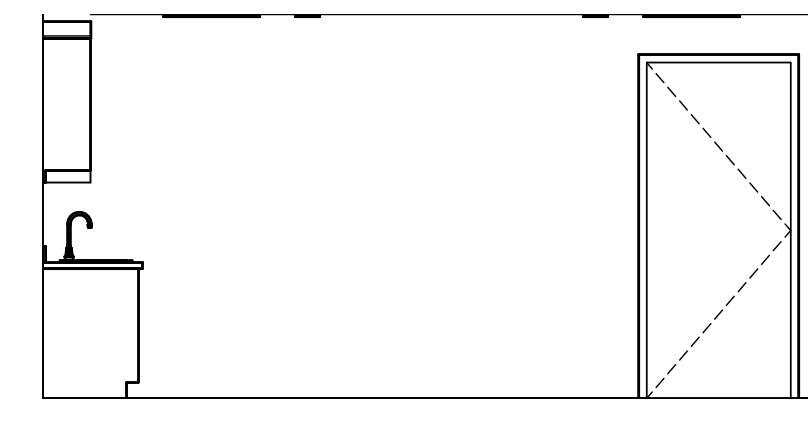


4 MINOR PROCEDURE 443 - SOUTH ELEVATION
1/4" = 1'-0"

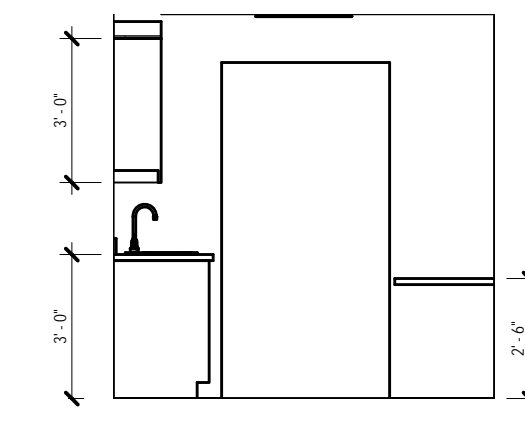


5 LAB 450 - NORTH ELEVATION
1/4" = 1'-0"

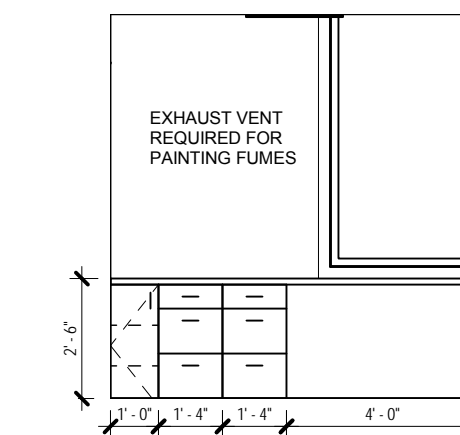


8 LAB 450 - EAST ELEVATION
1/4" = 1'-0"

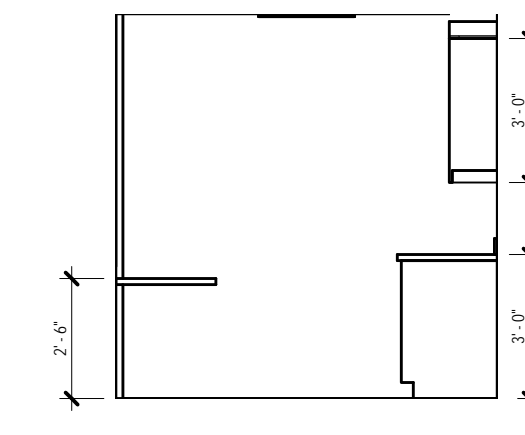


6 LAB 450 - SOUTH ELEVATION
1/4" = 1'-0"

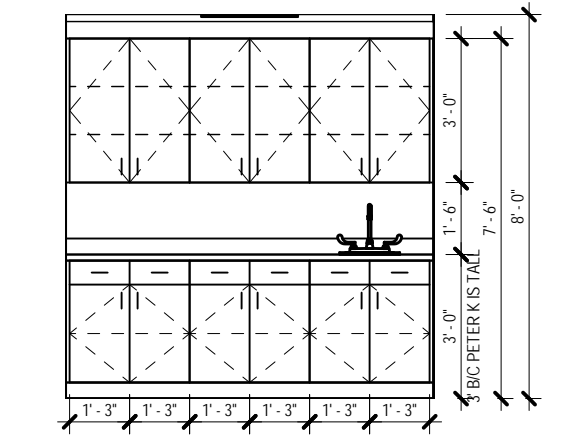


7 LAB 450 - WEST ELEVATION
1/4" = 1'-0"

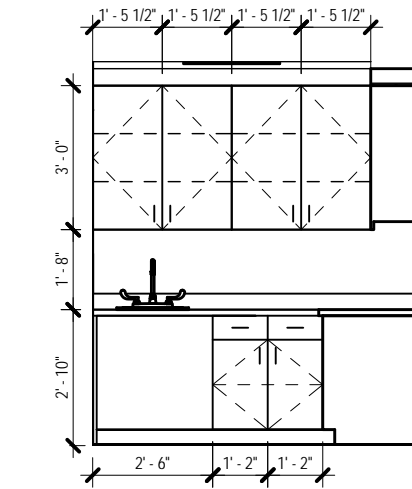


9 SOILED PROCESSING 442 - WEST ELEVATION
1/4" = 1'-0"

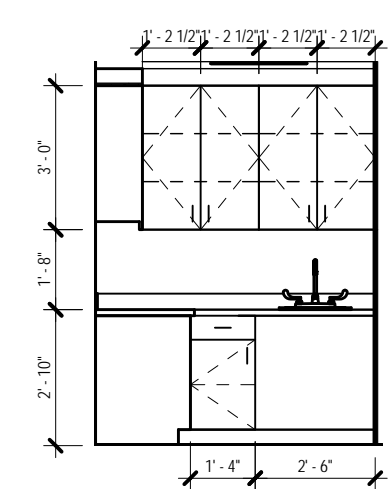


10 SOILED PROCESSING 442 - NORTH ELEVATION
1/4" = 1'-0"

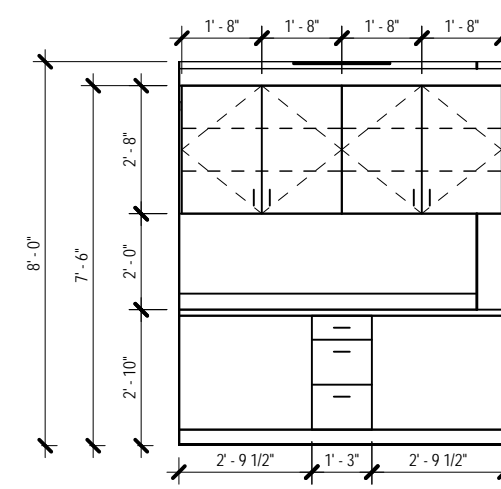

11 TECH 441 - WEST ELEVATION
1/4" = 1'-0"

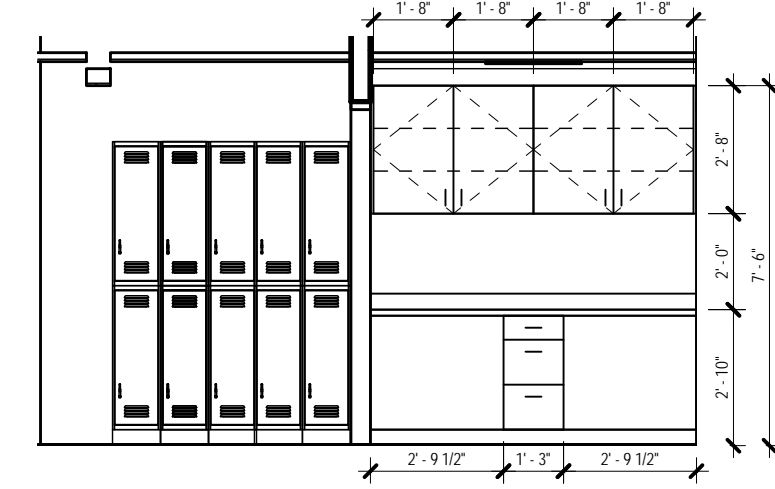


12 TECH 441 - EAST ELEVATION
1/4" = 1'-0"

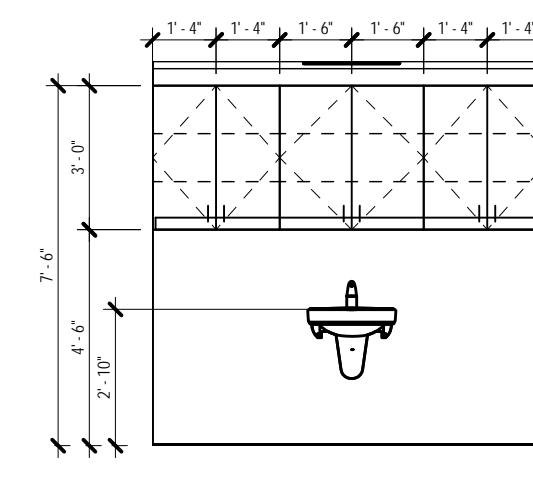


18 I&R 421 - NORTH ELEVATION
1/4" = 1'-0"


Casework Schedule			
Type Mark	Manufacturer	Model	Comments
CT-1	Caesarstone	Fresh Concrete	Countertops in Kitchens
CT-2	Arborite	P-387CA	Countertops at Tech Stations & Lab
PLAM-1	Abet Laminati	388 Microline	Kitchen Upper Cabinets
PLAM-2	Wilsonart	Studio Teak 7960K-18	Kitchen Lower Cabinets
PLAM-3	Abet Laminati	385 Sei Due	Tech & Lab Cabinets

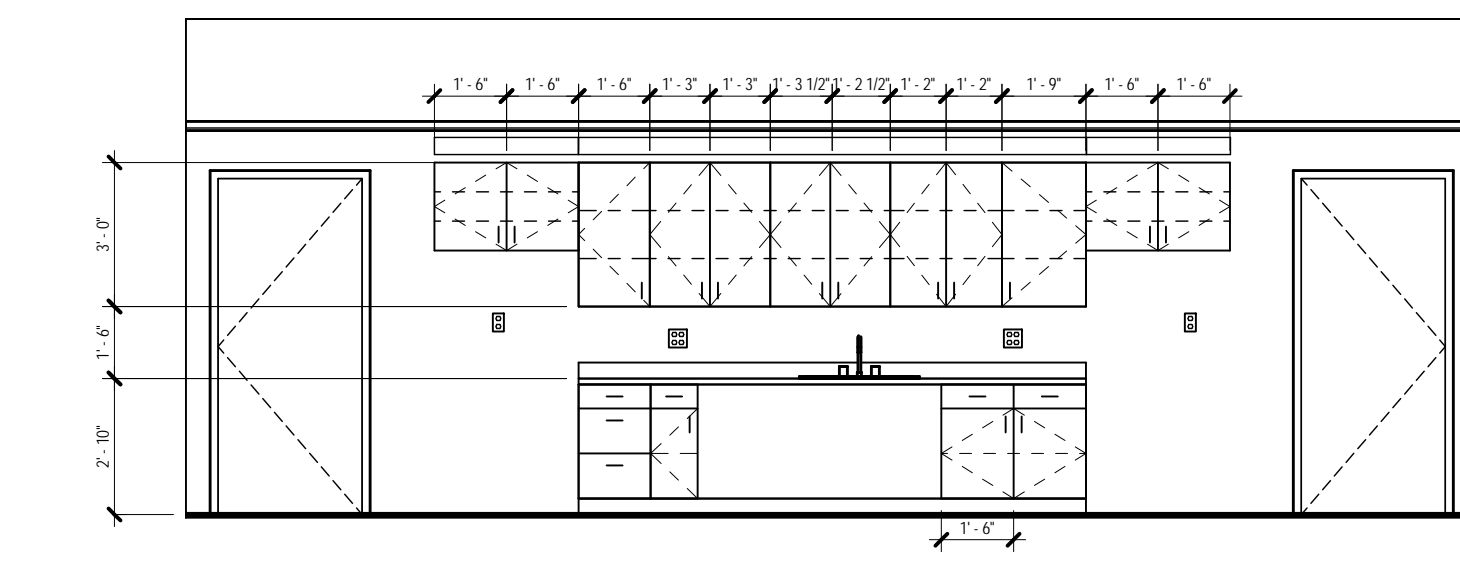


13 EXPANDED KITCHEN / BREAK 318 - NORTH ELEVATION
1/4" = 1'-0"

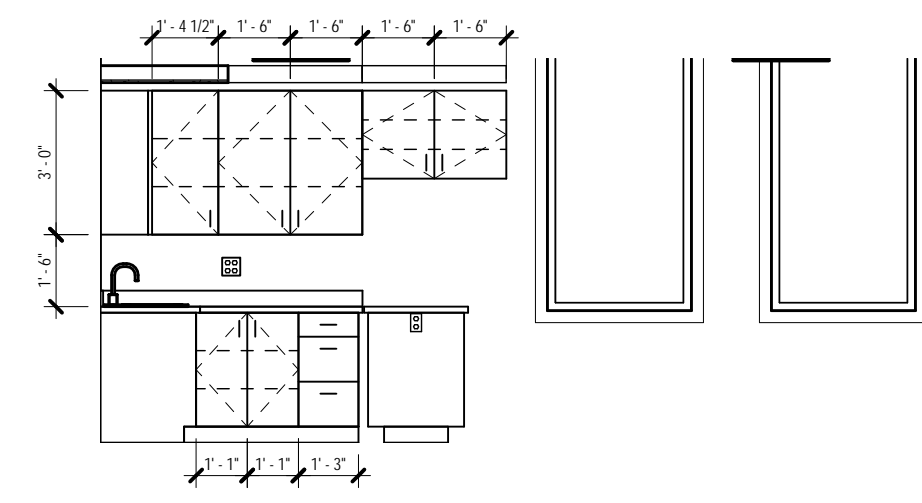


14 EXPANDED KITCHEN / BREAK 427 - SOUTH ELEVATION
1/4" = 1'-0"

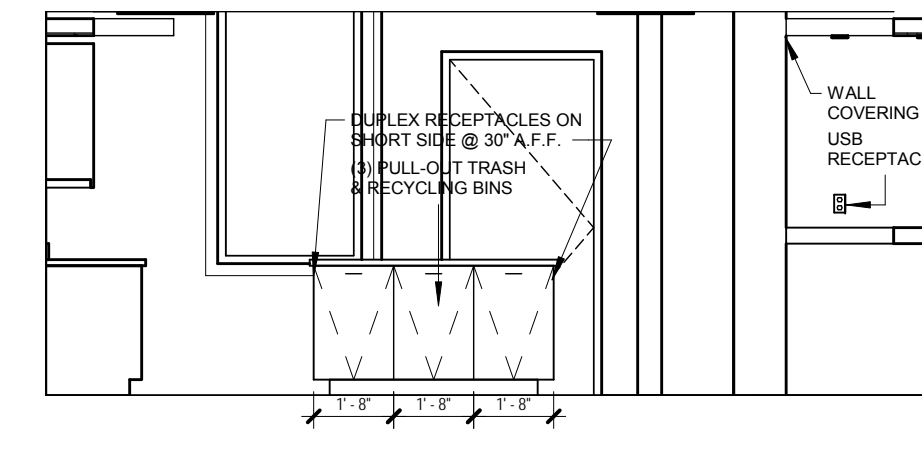

15 EXPANDED KITCHEN / BREAK 427 - WEST ELEVATION
1/4" = 1'-0"

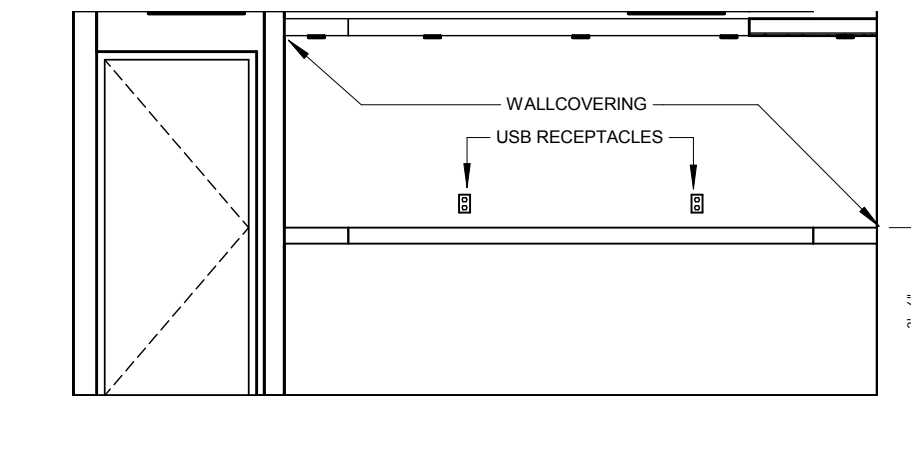

16 EXPANDED KITCHEN / BREAK 427 - NORTH ELEVATION
1/4" = 1'-0"

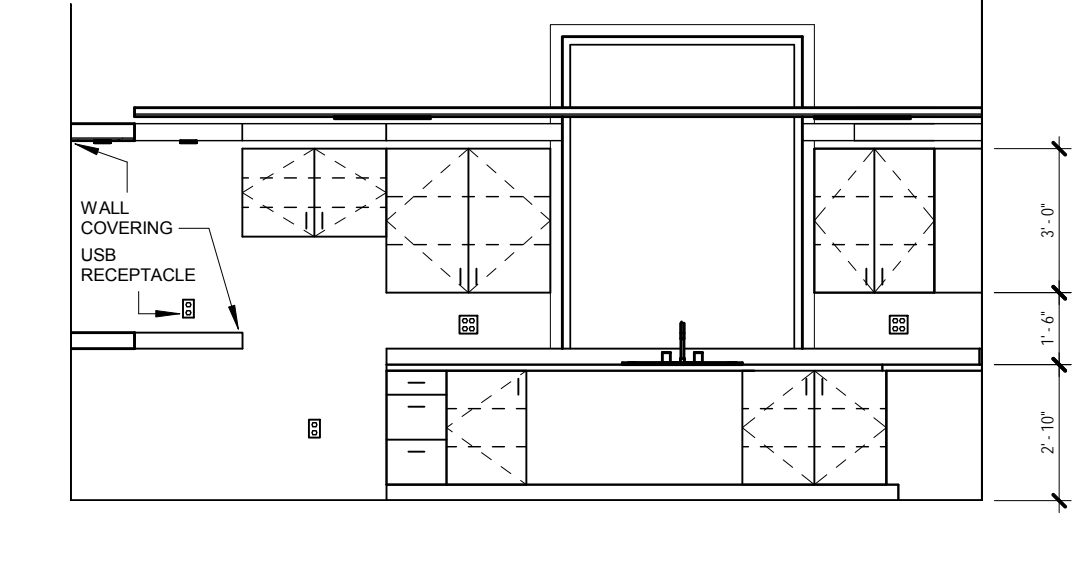

17 EXPANDED KITCHEN / BREAK 427 - EAST ELEVATION
1/4" = 1'-0"




49 DARTMOUTH STREET
PORTLAND, MAINE
04101
207-775-1059
www.pdtarch.com

COPYRIGHT
PDT Architects
Reuse or reproduction of the
contents of this document is not
permitted without written
permission of PDT Architects.

Lowell Street 3rd & 4th Floor Renovations
15 Lowell Street, Portland, Maine 04101

#	Date	Description
Revision Schedule		

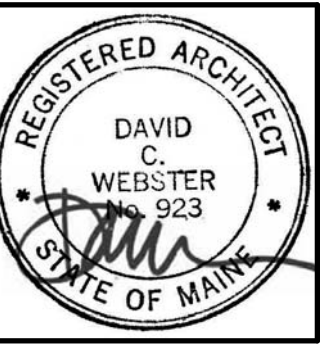

JOB NO.
16064

DRWN: CHK
Author Checker

SCALE:

ISSUE:
Permit Set

June 16, 2017

TITLE:
Interior Elevations

SHEET

A210