




PDT ARCHITECTS
 49 DARTMOUTH STREET
 PORTLAND, MAINE
 04101
 207-775-1059
 www.pdtarch.com

COPYRIGHT
 PDT Architects
 Reuse or reproduction of the
 contents of this document is not
 permitted without written
 permission of PDT Architects.

Lowell Street 3rd & 4th Floor Renovations
 15 Lowell Street, Portland, Maine 04101




1 Level 4 - Floor Plan - Callout 1
 1/4" = 1'-0"

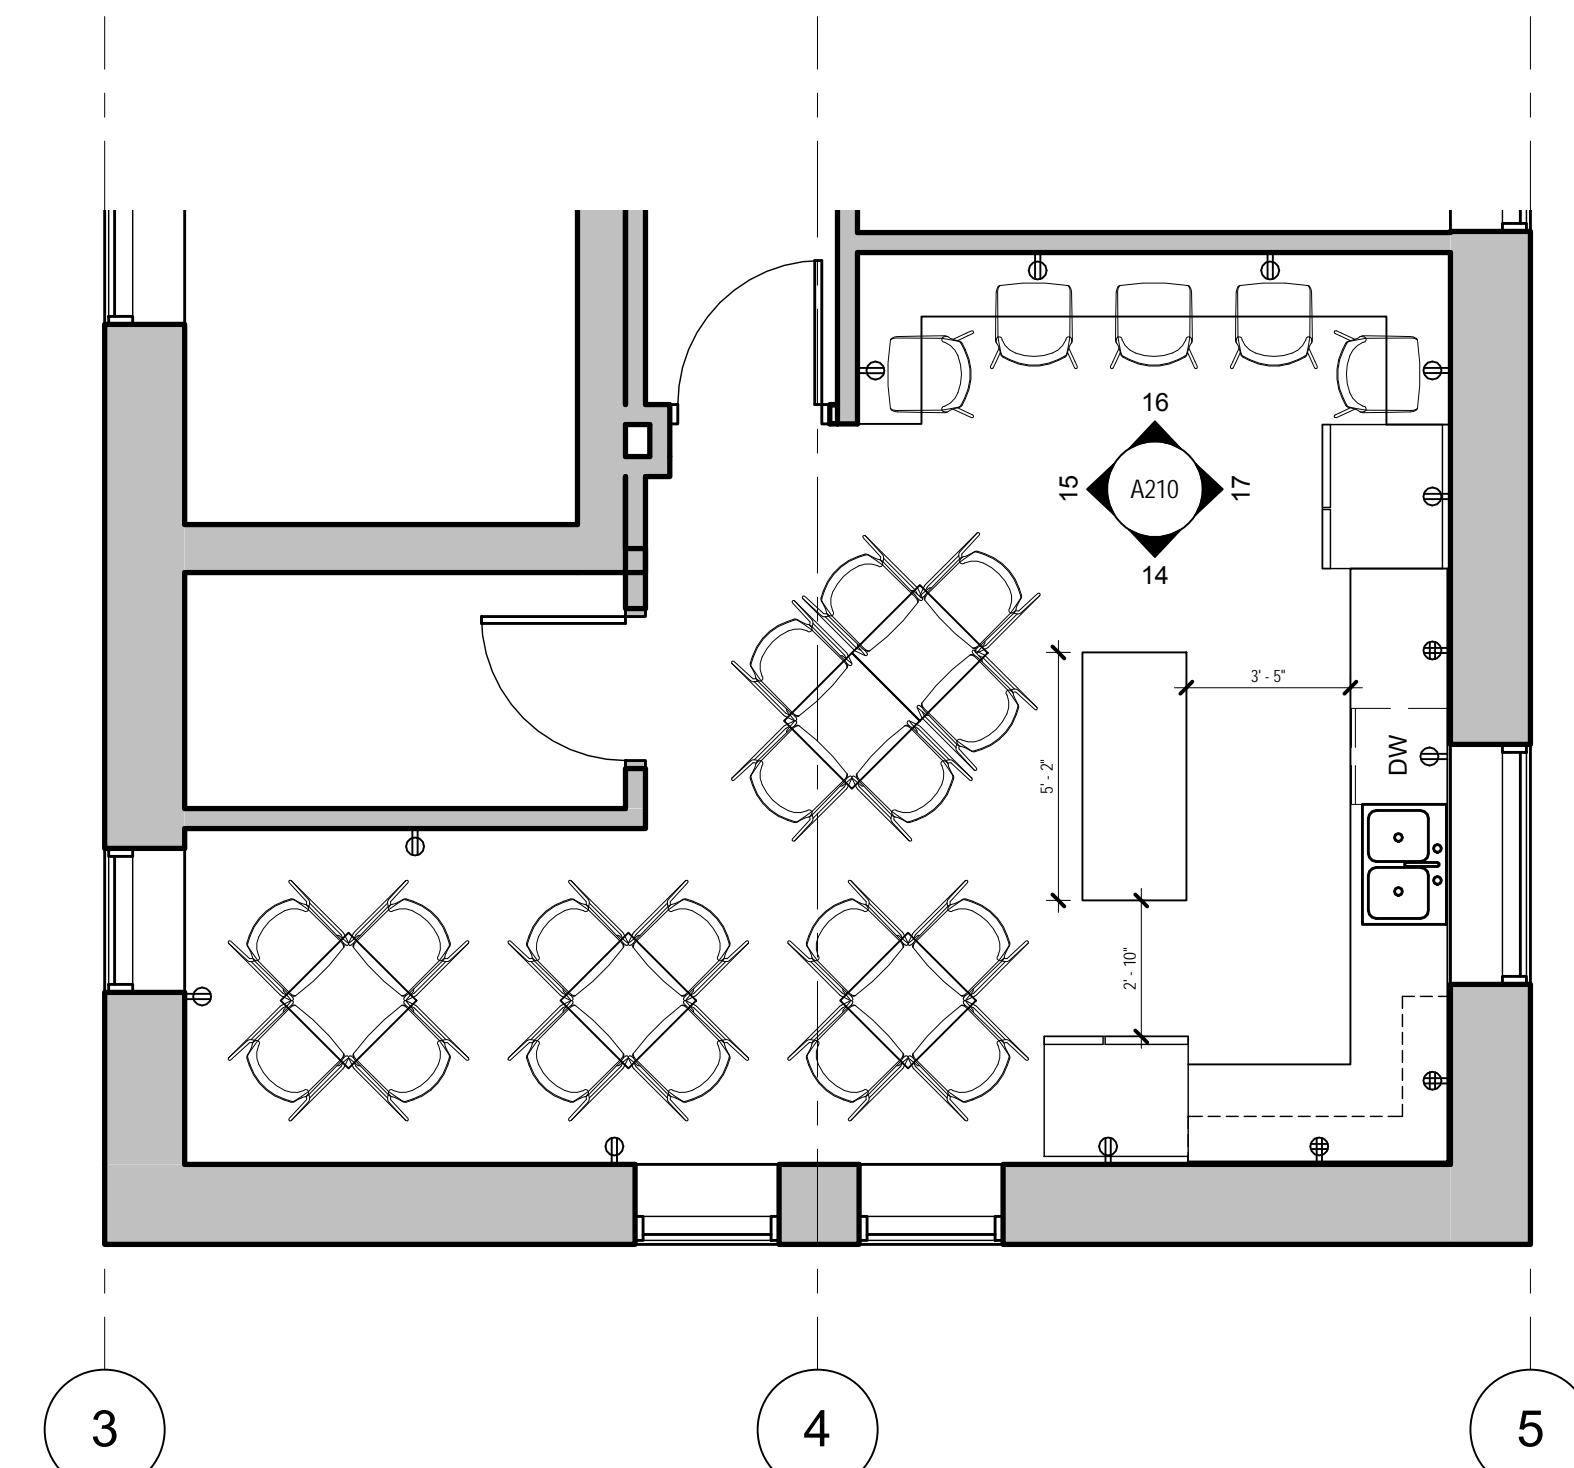

2 Level 4 - Floor Plan - Callout 2
 1/4" = 1'-0"

#	Date	Description
Revision Schedule		

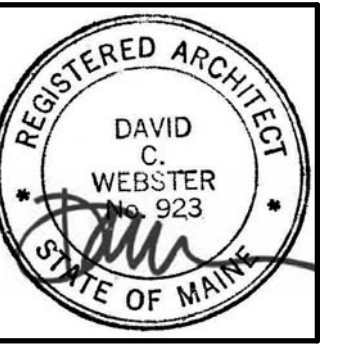

JOB NO.
16064

DRWN: CHK
Author Checker

SCALE:

ISSUE:
Permit Set
June 16, 2017

TITLE:
Plan Enlargements

SHEET
A400