



CWS Architects
 Architect
 Space Planning
 Value Design

434 Cumberland Avenue
 Portland, ME 04101
 Phone: (207)774-4411
 Fax: (207)774-4016
www.CWSarch.com

Owner:
FORE RIVER HOUSING LP
 C/O MESTIA
 307 CUMBERLAND AVE
 PORTLAND, MAINE 04103

Client:


FORE RIVER APARTMENTS
 63 Frederic Street
 Portland, Maine

Project No: 04416 FRA
 Drawing Title:
FIRST FLOOR PLAN

Scale: 1/4" = 1'-0"
 Date: 2/21/2005
 Revisions:

Drawing Numbers

A1.1

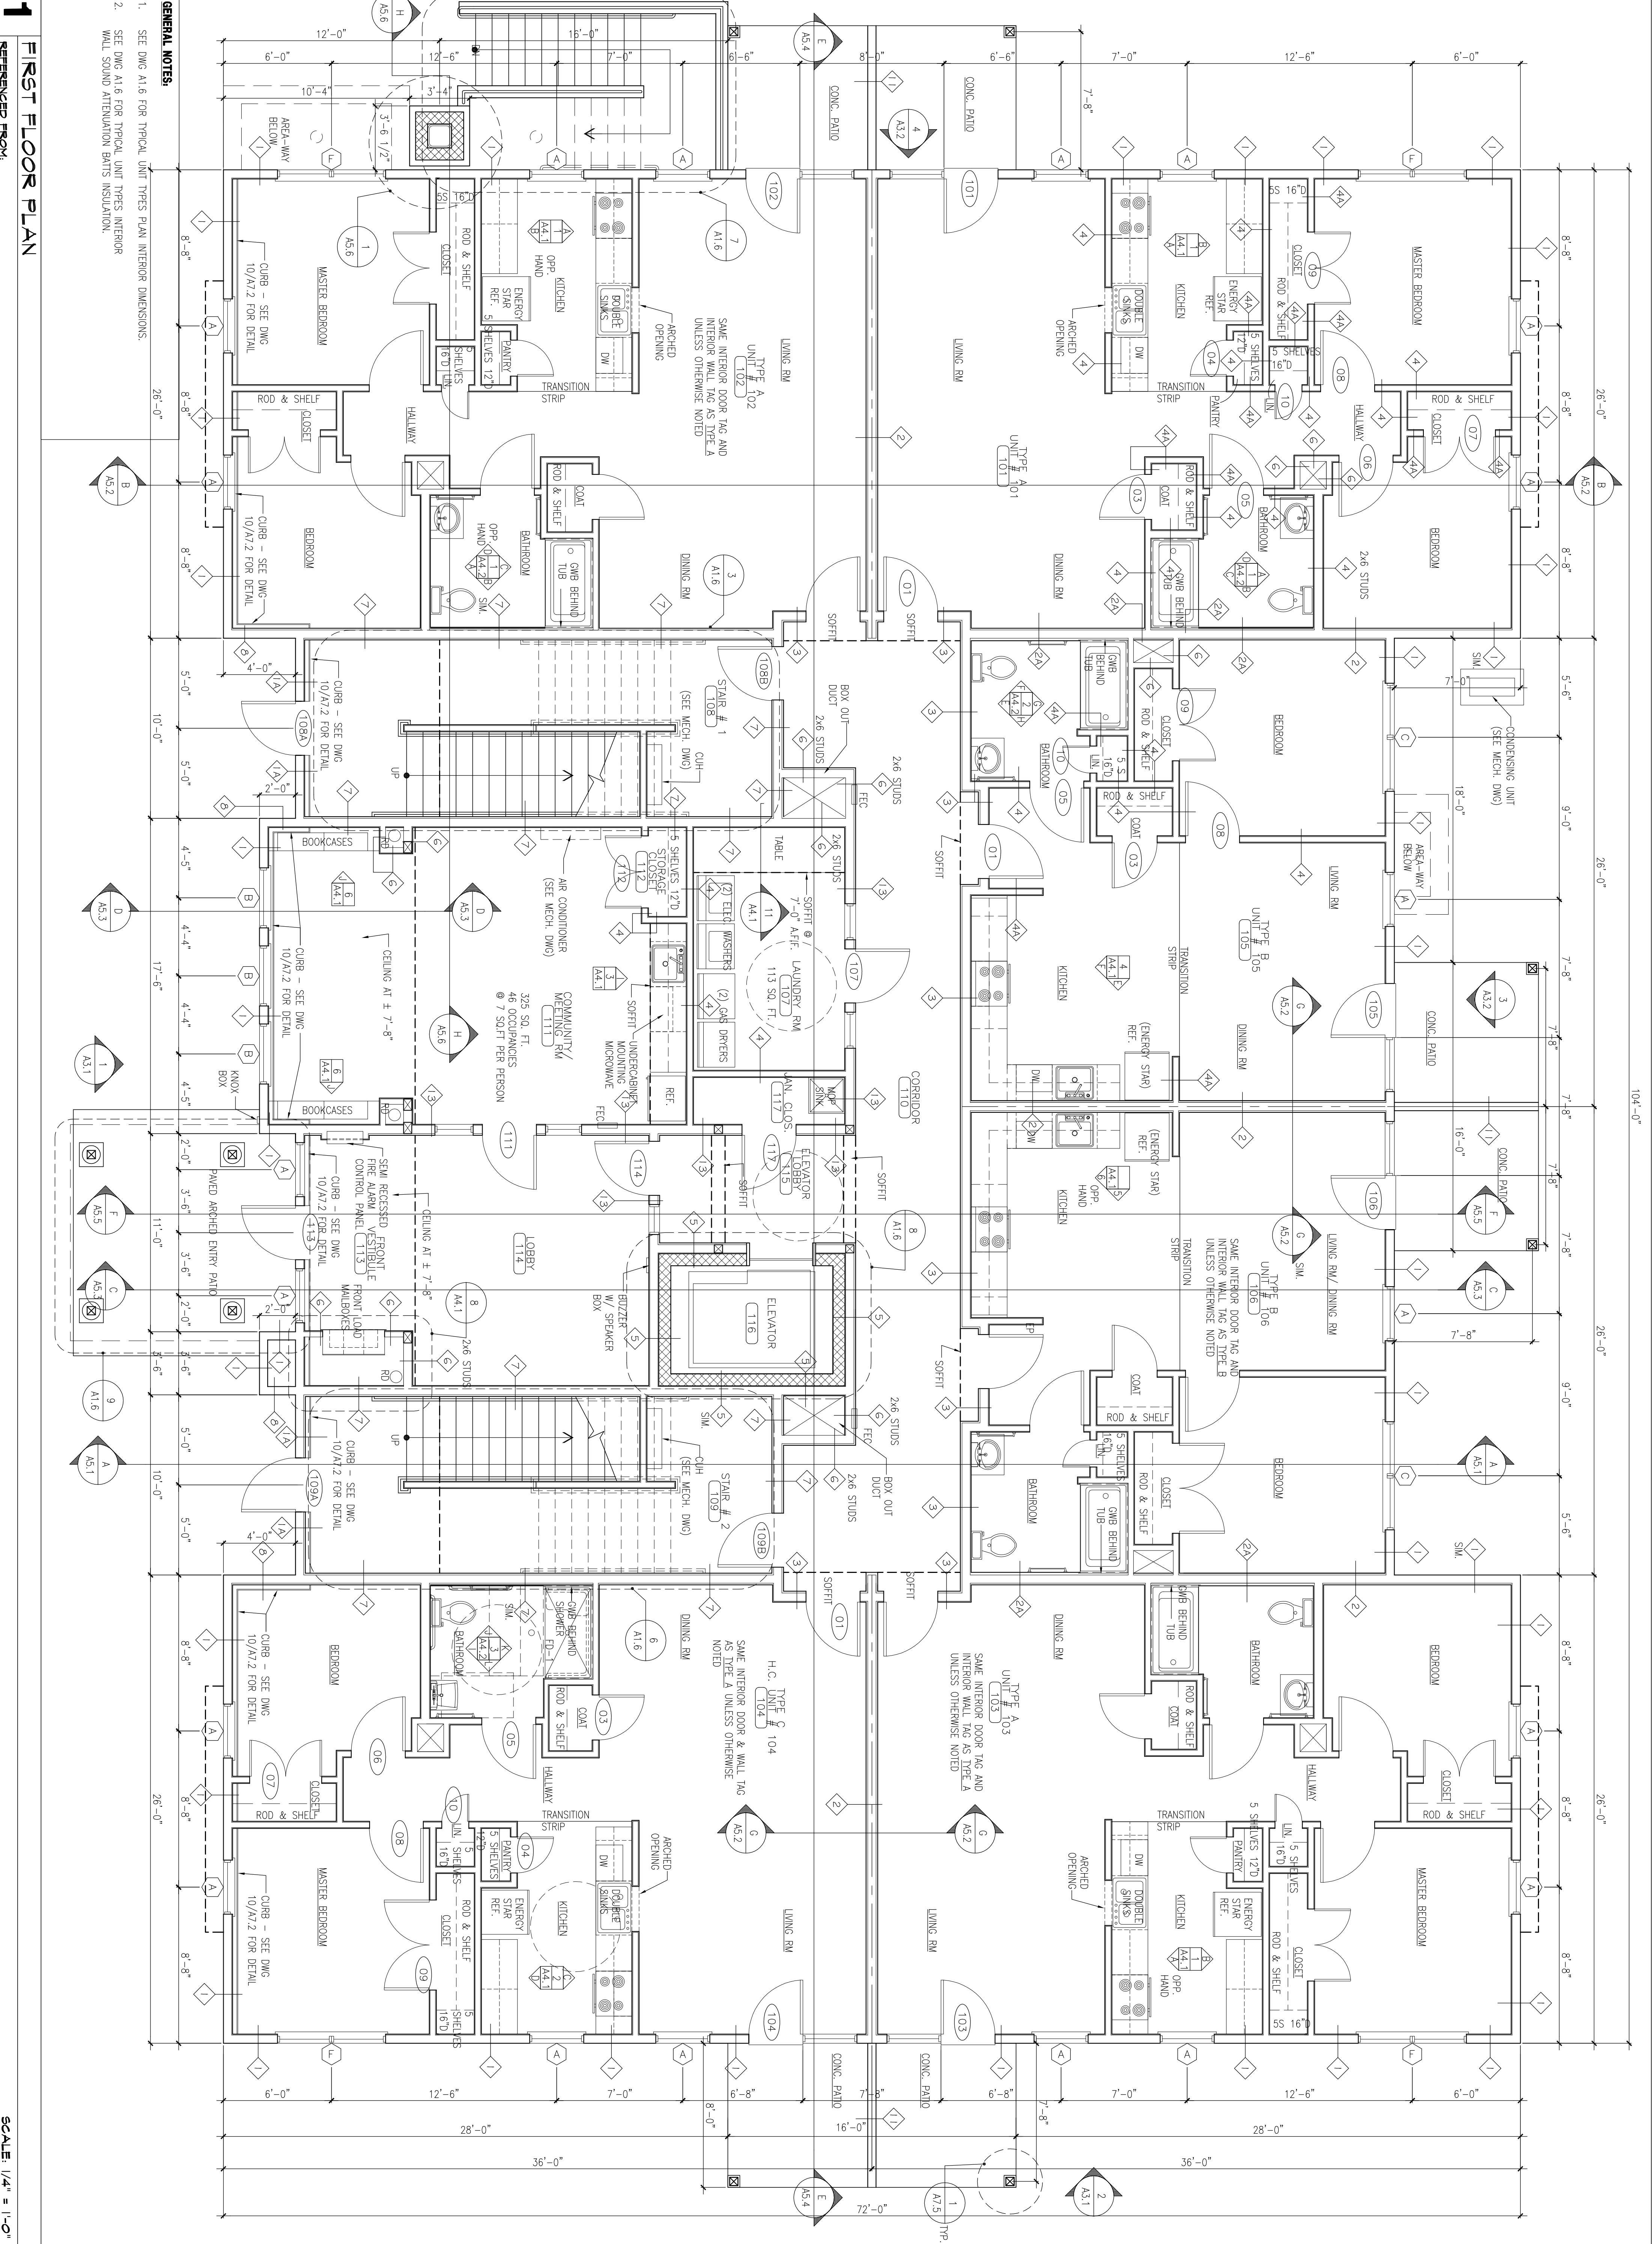

- GENERAL NOTES:**
- SEE DWG A1.6 FOR TYPICAL UNIT TYPES PLAN INTERIOR DIMENSIONS.
 - SEE DWG A1.6 FOR TYPICAL UNIT TYPES INTERIOR WALL SOUND ATTENUATION DATA INSULATION.

1 FIRST FLOOR PLAN
 REFERENCED FROM:

SCALE: 1/4" = 1'-0"