

CWS Architects
 Architectural
 Space Planning
 Value Design

434 Cumberland Avenue
 Portland, ME 04101
 Phone: (207)774-4411
 Fax: (207)774-4018
www.CWSarch.com

FORE RIVER HOUSING LP
 C/O MESITA
 307 CUMBERLAND AVE
 PORTLAND, MAINE 04101

Owner
 Orient

FORE RIVER APARTMENTS
 63 Frederic Street
 Portland, Maine


Project No: 04416 FRA

Drawing Title
SECOND FLOOR PLAN

Scale: 1/4" = 1'-0"
 Date: 2/21/2005
 Revisions:

- ▲
- ▲
- ▲
- ▲
- ▲

Drawing Numbers
A112

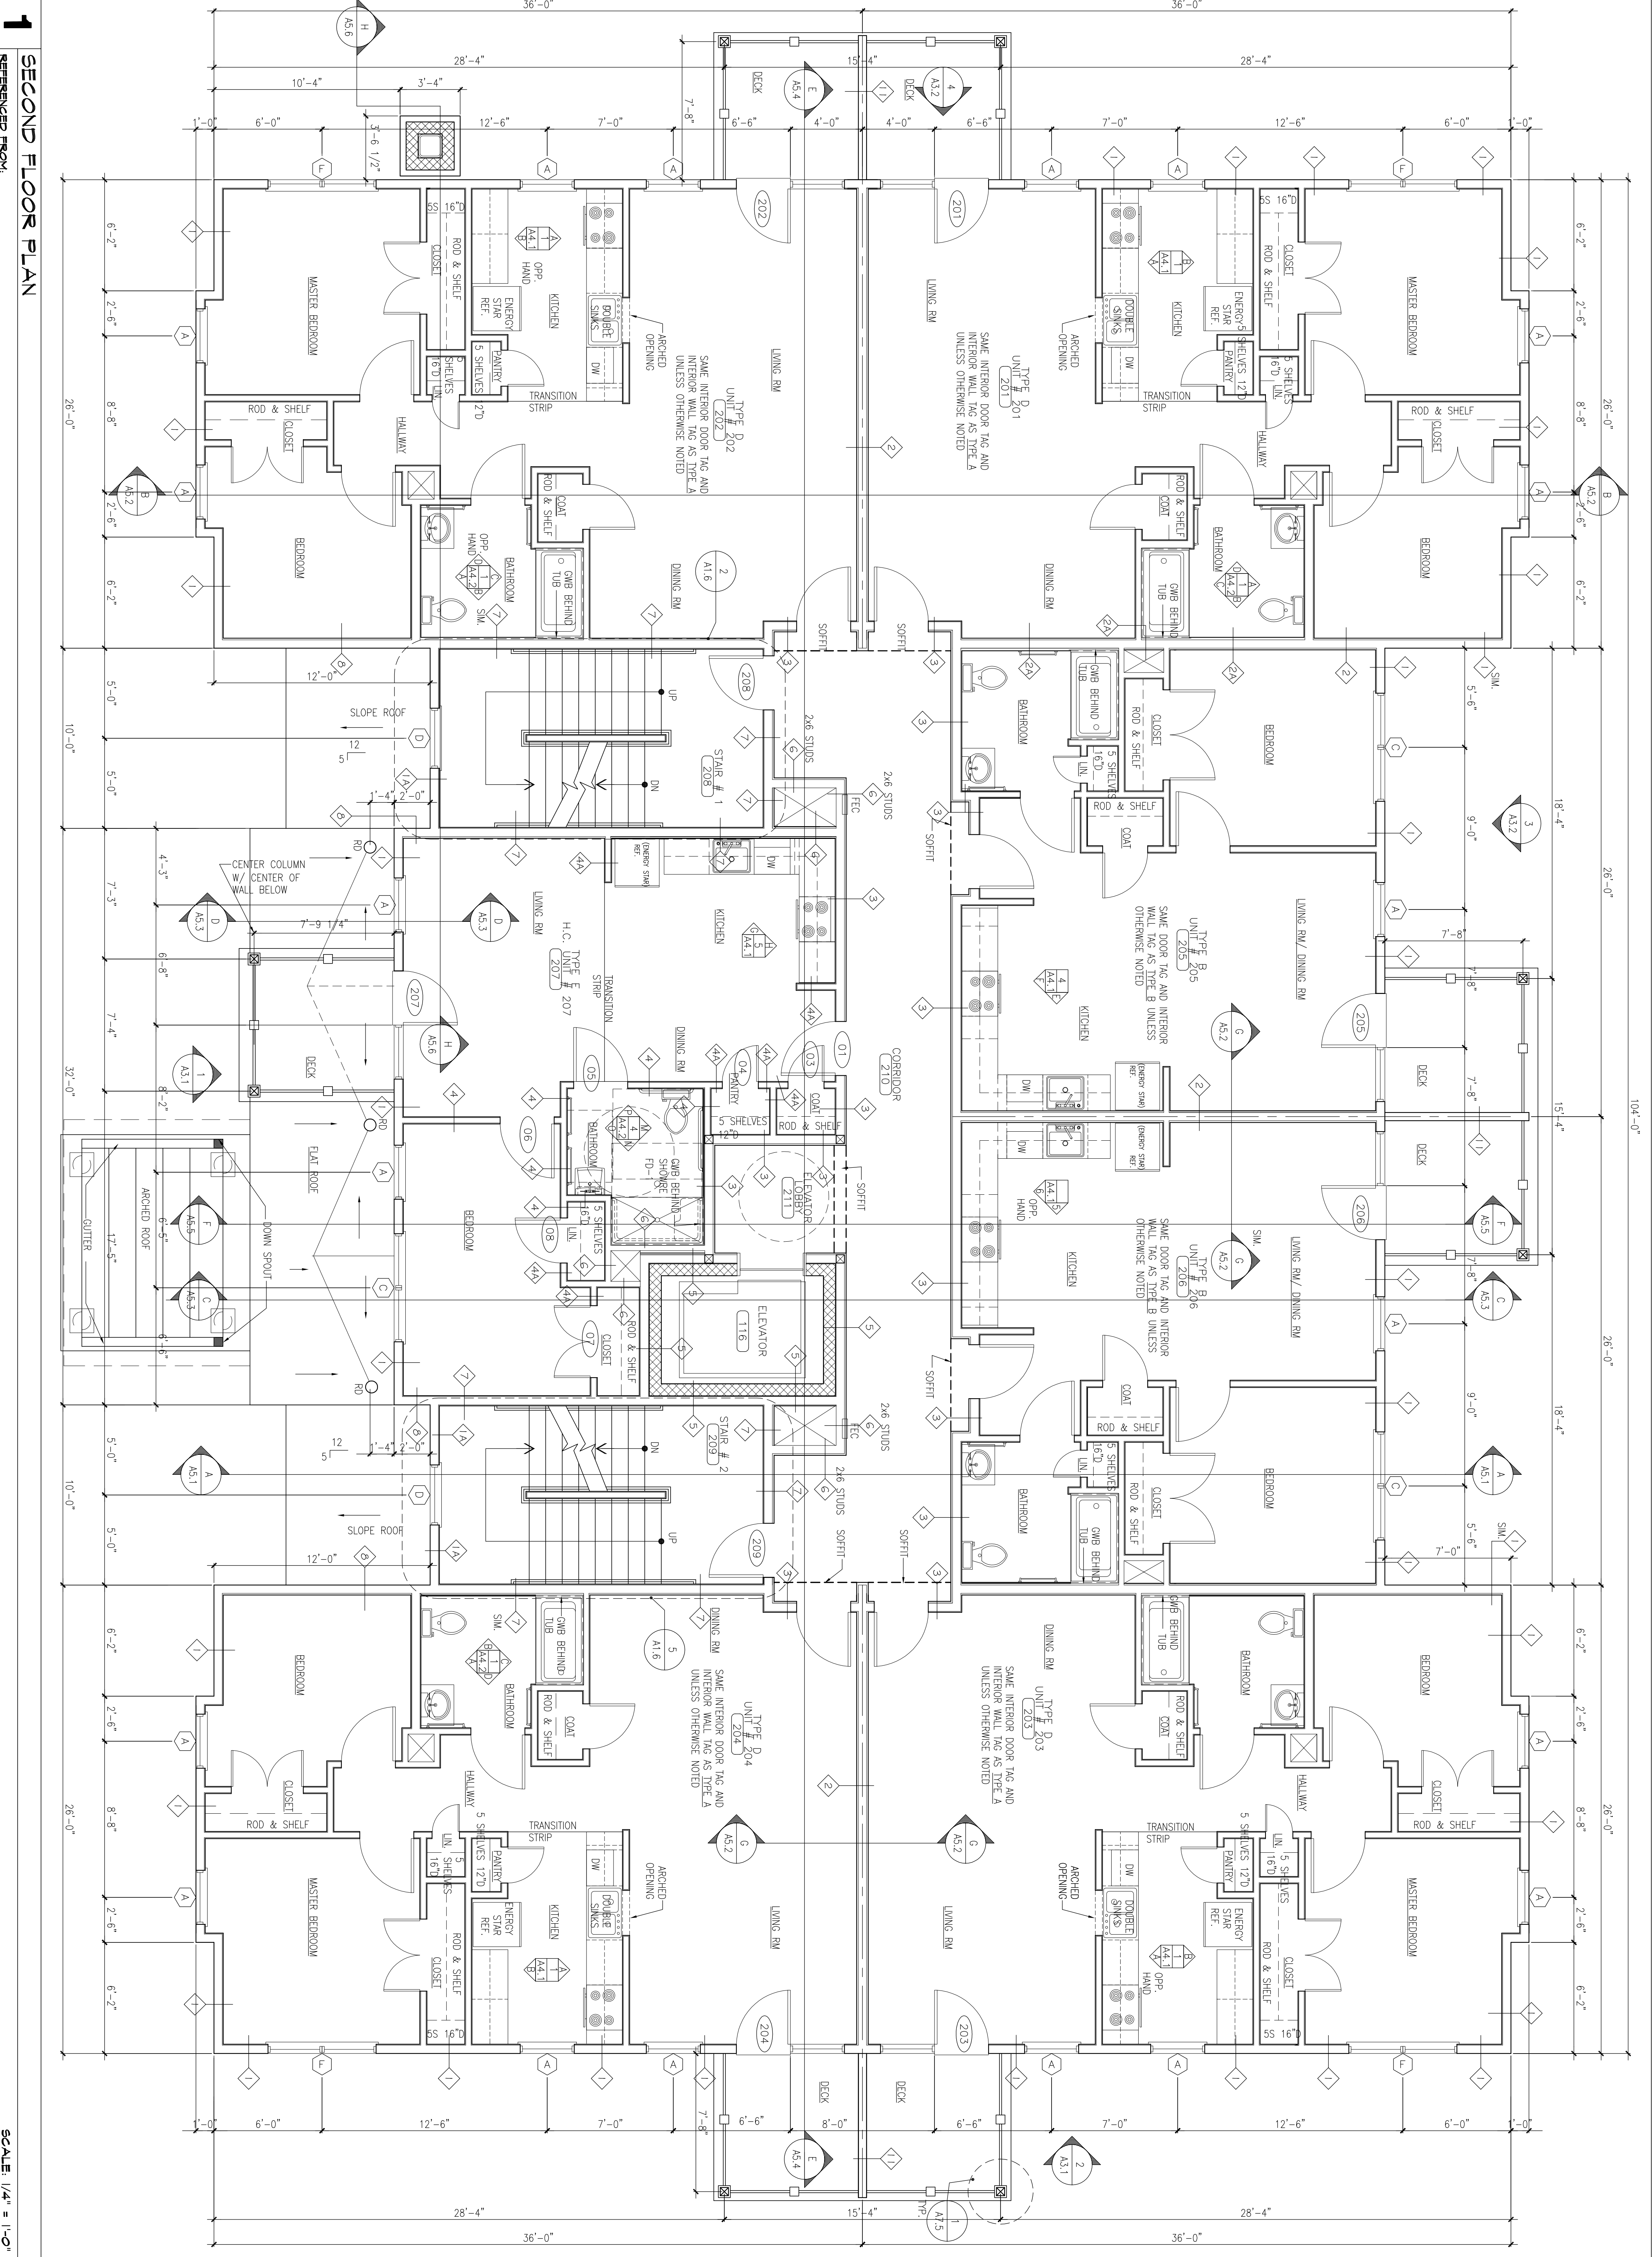

1 SECOND FLOOR PLAN
 REFERENCED FROM:

SCALE: 1/4" = 1'-0"