

CWS Architects
 Architecture
 Space Planning
 Value Design

434 Cumberland Avenue
 Portland, ME 04103
 Phone: (207)774-4411
 Fax: (207)774-4016
www.CWSarch.com

Owner:
FORE RIVER HOUSING LP
 C/O MESSIA
 307 CUMBERLAND AVE
 PORTLAND, MAINE 04103

Client:


FORE RIVER APARTMENTS
 63 Frederic Street
 Portland, Maine

Project No: 0416 FRA
 Drawing Title:
THRD FLOOR PLAN

Scale: 1/4" = 1'-0"
 Date: 2/21/2005
 Revisions:

Drawing Numbers

A1.3

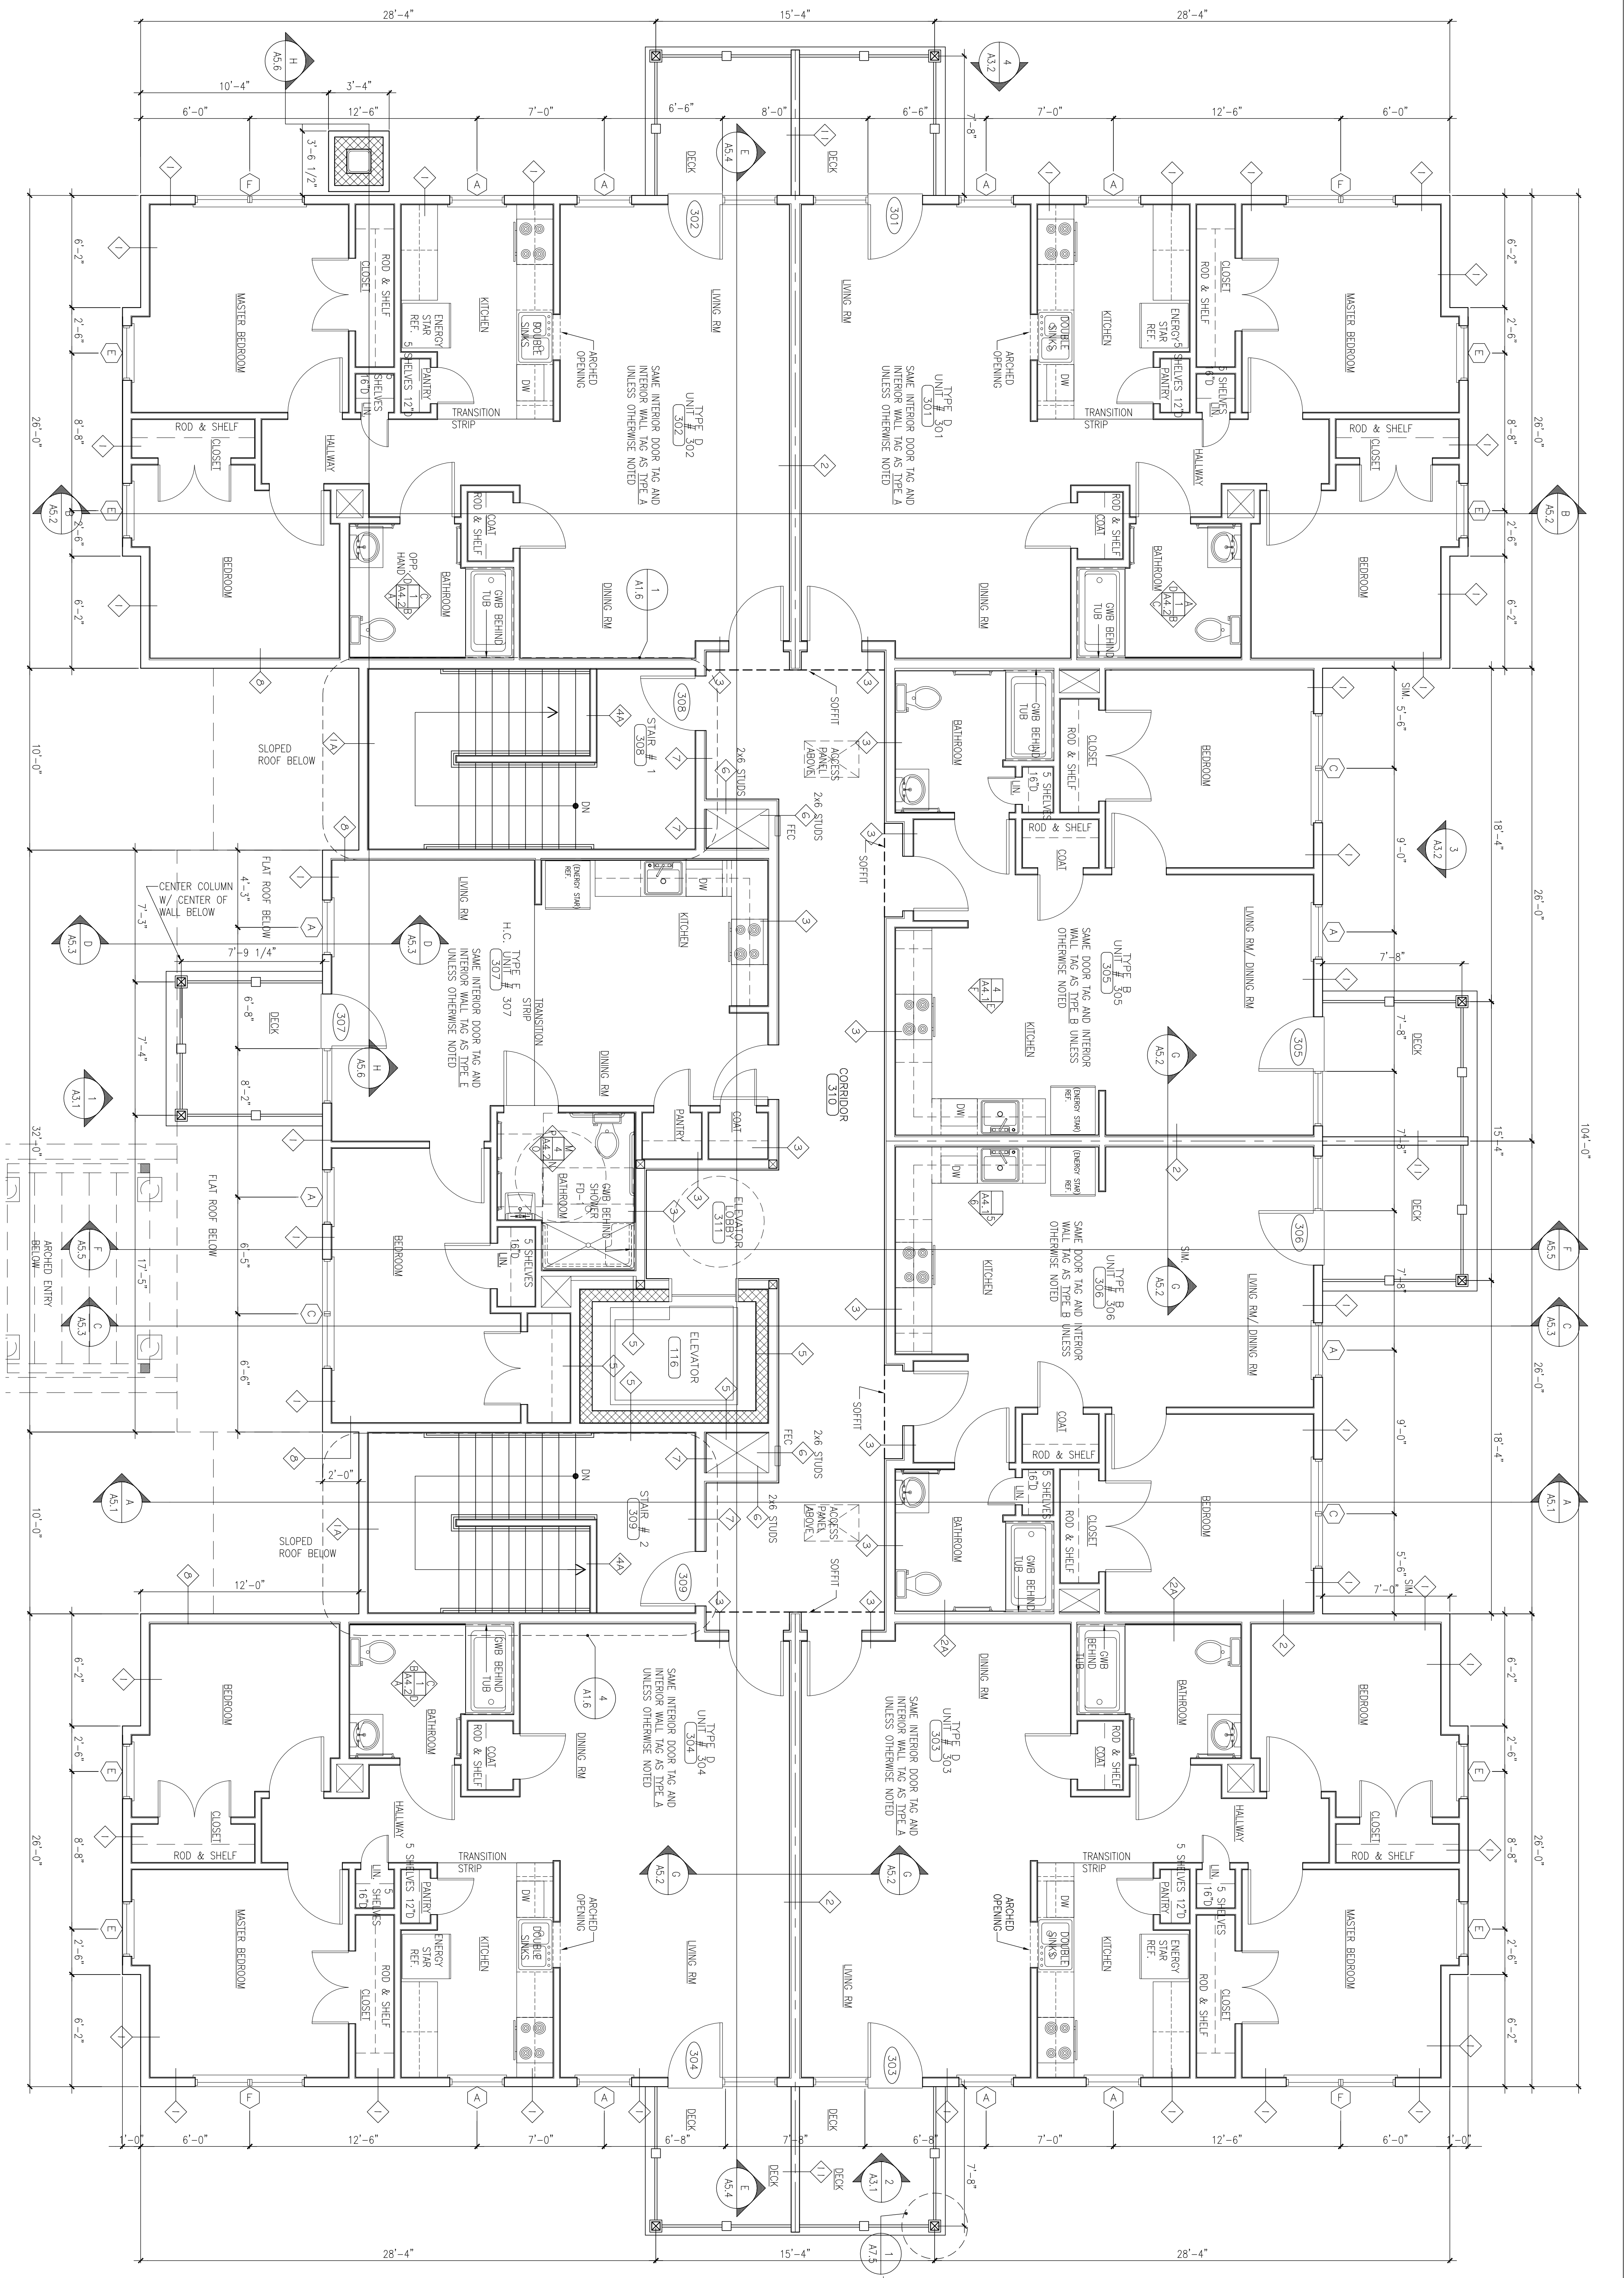

1 THIRD FLOOR PLAN
 REFERENCED FROM:

SCALE: 1/4" = 1'-0"