



CWS Architects

Architecture

Space Planning

Value Design

434 Cumberland Avenue

Portland, ME 04103

Phone: (207)774-4441

Fax: (207)774-4018

www.CWSarch.com

Owner:

FORE RIVER HOUSING LP

C/O AESTIA

307 CUMBERLAND AVE

PORTLAND, MAINE 04103

Client:

FORE RIVER APARTMENTS
63 Frederic Street
Portland, Maine

Project No: 04416 FRA

Drawing Title: ROOF PLAN

Scale: 1/4" = 1'-0"

Date: 2/21/2005

Revisions:

- △
- △
- △
- △
- △
- △
- △
- △
- △
- △


Drawing Numbers

A1.5

1 ROOF PLAN

REFERENCED FROM:

SCALE: 1/4" = 1'-0"

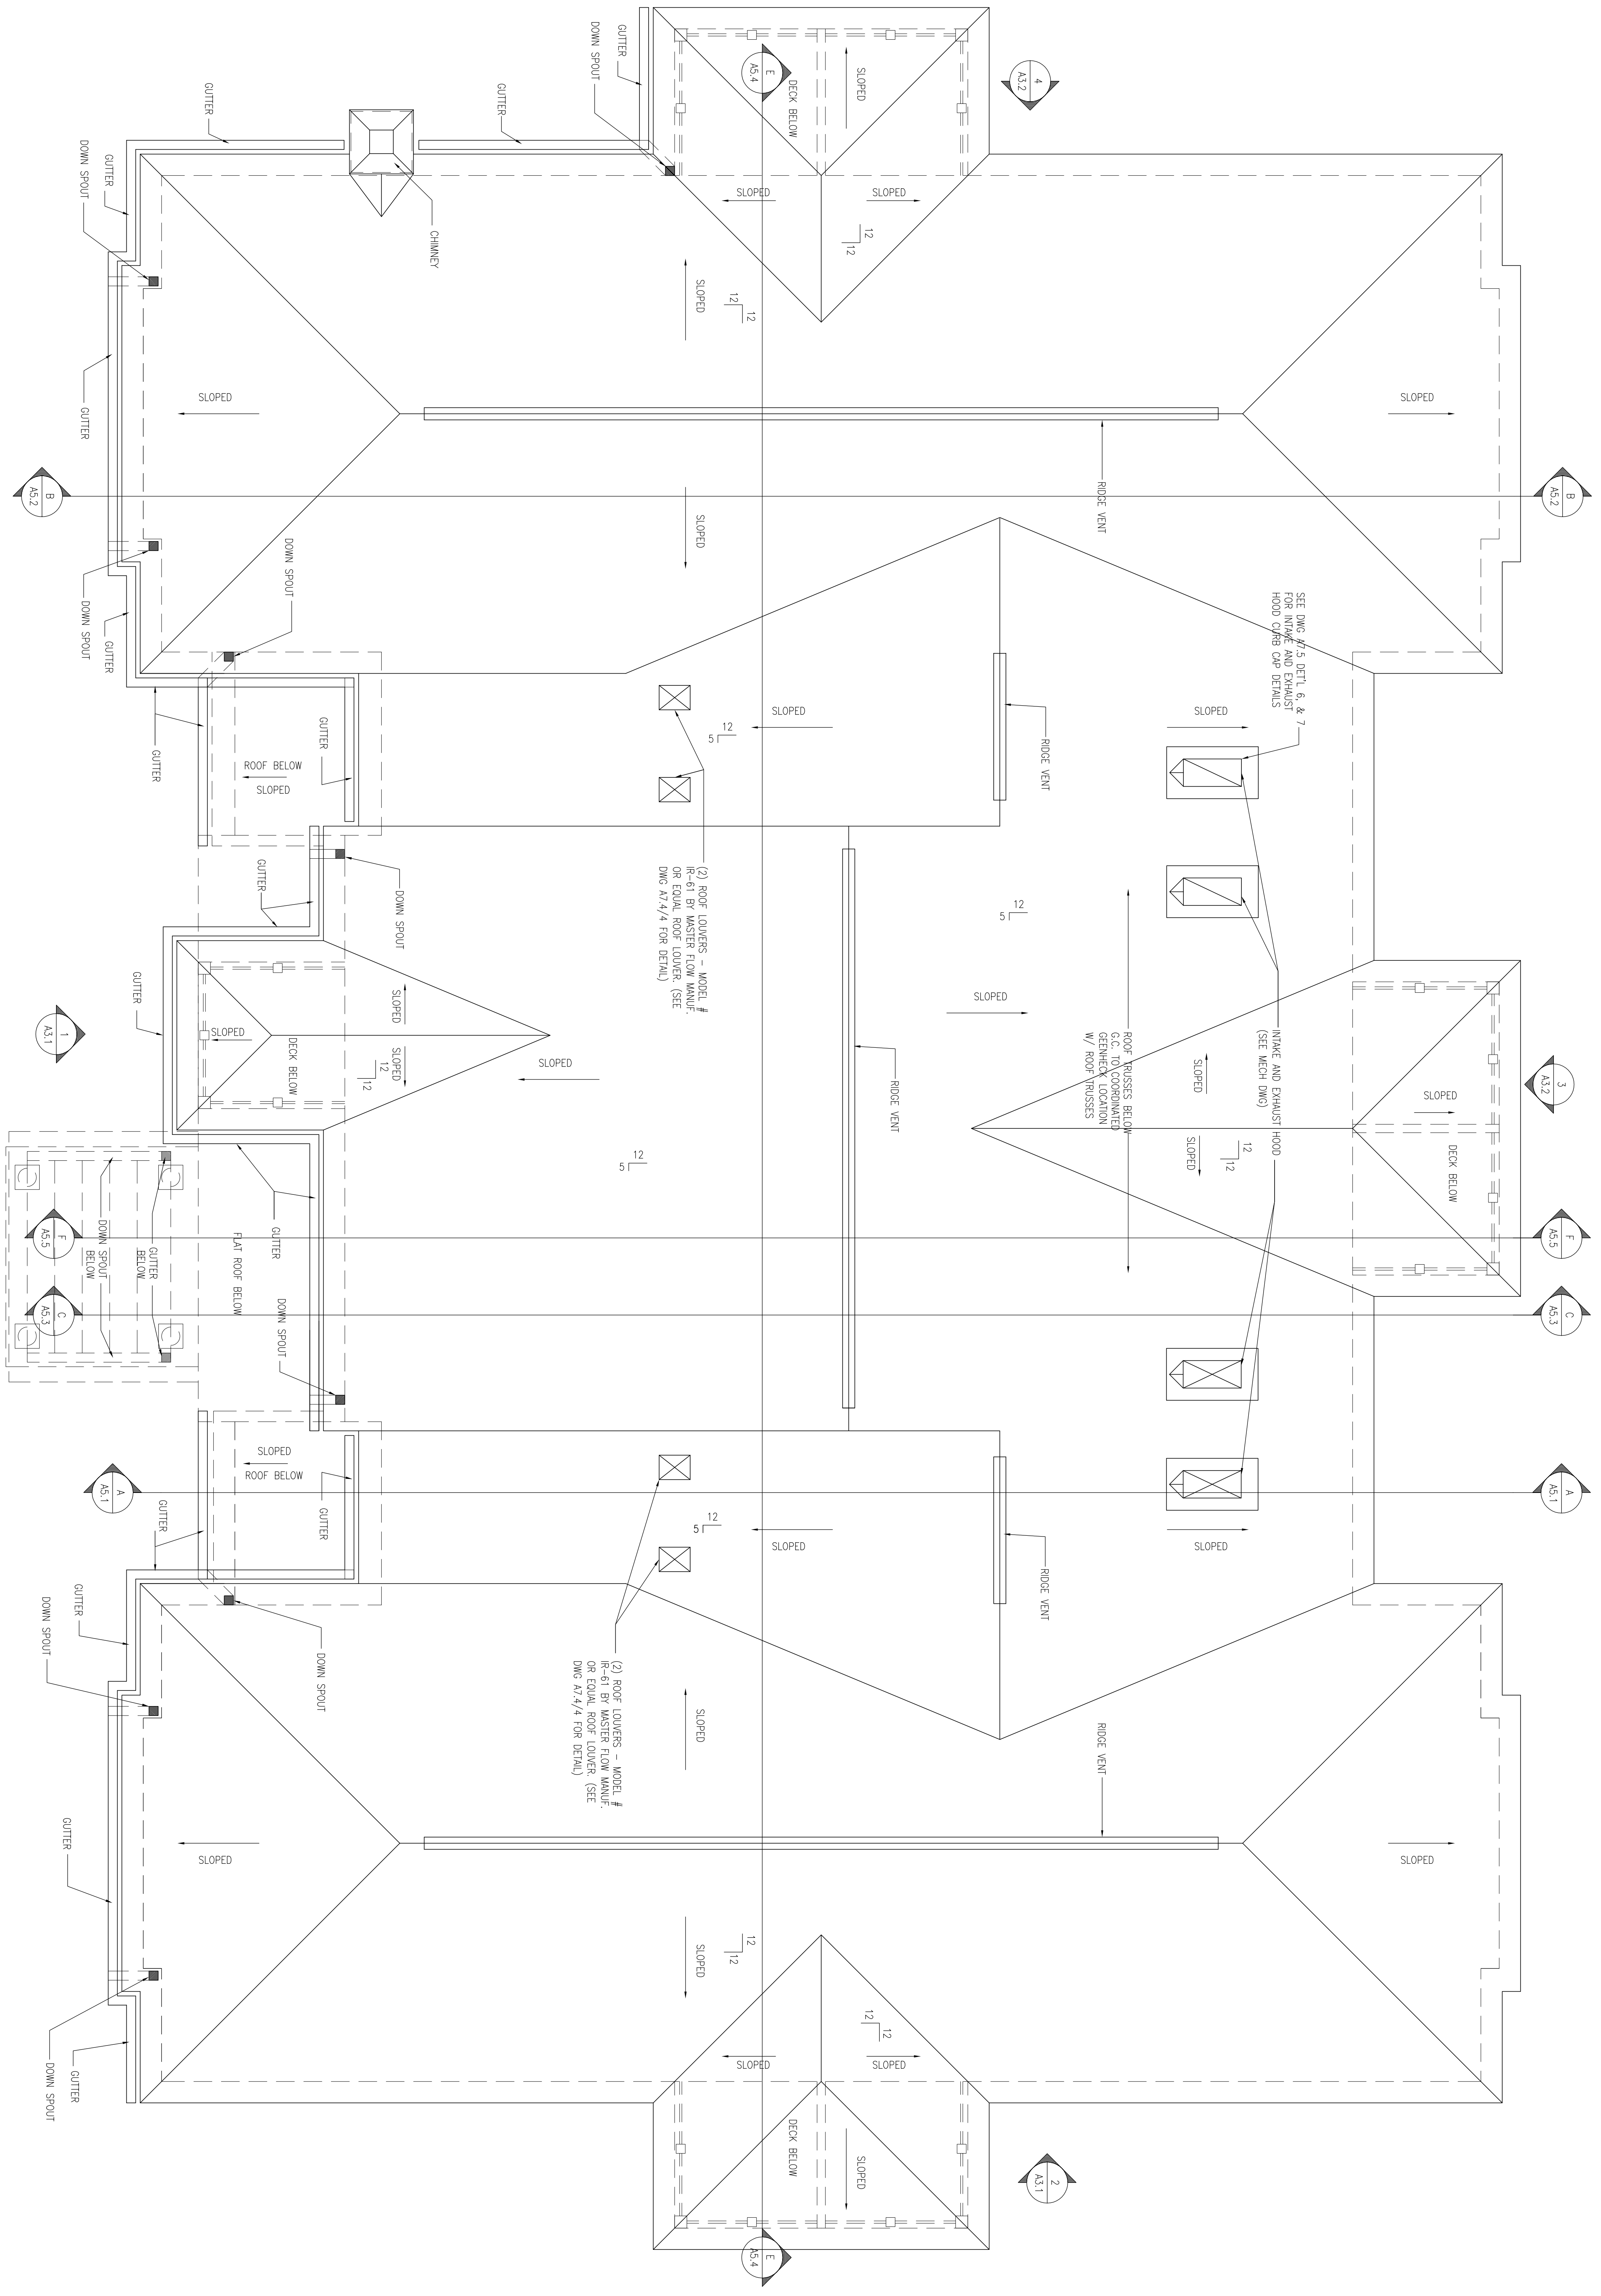

(2) ROOF LOUVERS - MODEL # R-61 BY MASTER FLOW MANUF. OR EQUAL ROOF LOUVER. (SEE DWG A7.4/4 FOR DETAIL)

(2) ROOF LOUVERS - MODEL # R-61 BY MASTER FLOW MANUF. OR EQUAL ROOF LOUVER. (SEE DWG A7.4/4 FOR DETAIL)

ROOF TRUSSES BELOW G.C. TO COORDINATED GREENHECK LOCATION W/ ROOF TRUSSES

SEE DWG A7.5 DETLS. 6 & 7 FOR DETAILS OF HOOD OVER CAP DETAILS

INDIAN AND EXHAUST HOOD (SEE MECH DWG)