



GENERAL REFLECTED CEILING NOTES:

- 1. SEE ELECTRICAL DRAWINGS FOR ALL LIGHT FIXTURES LOCATIONS AND DETAILS

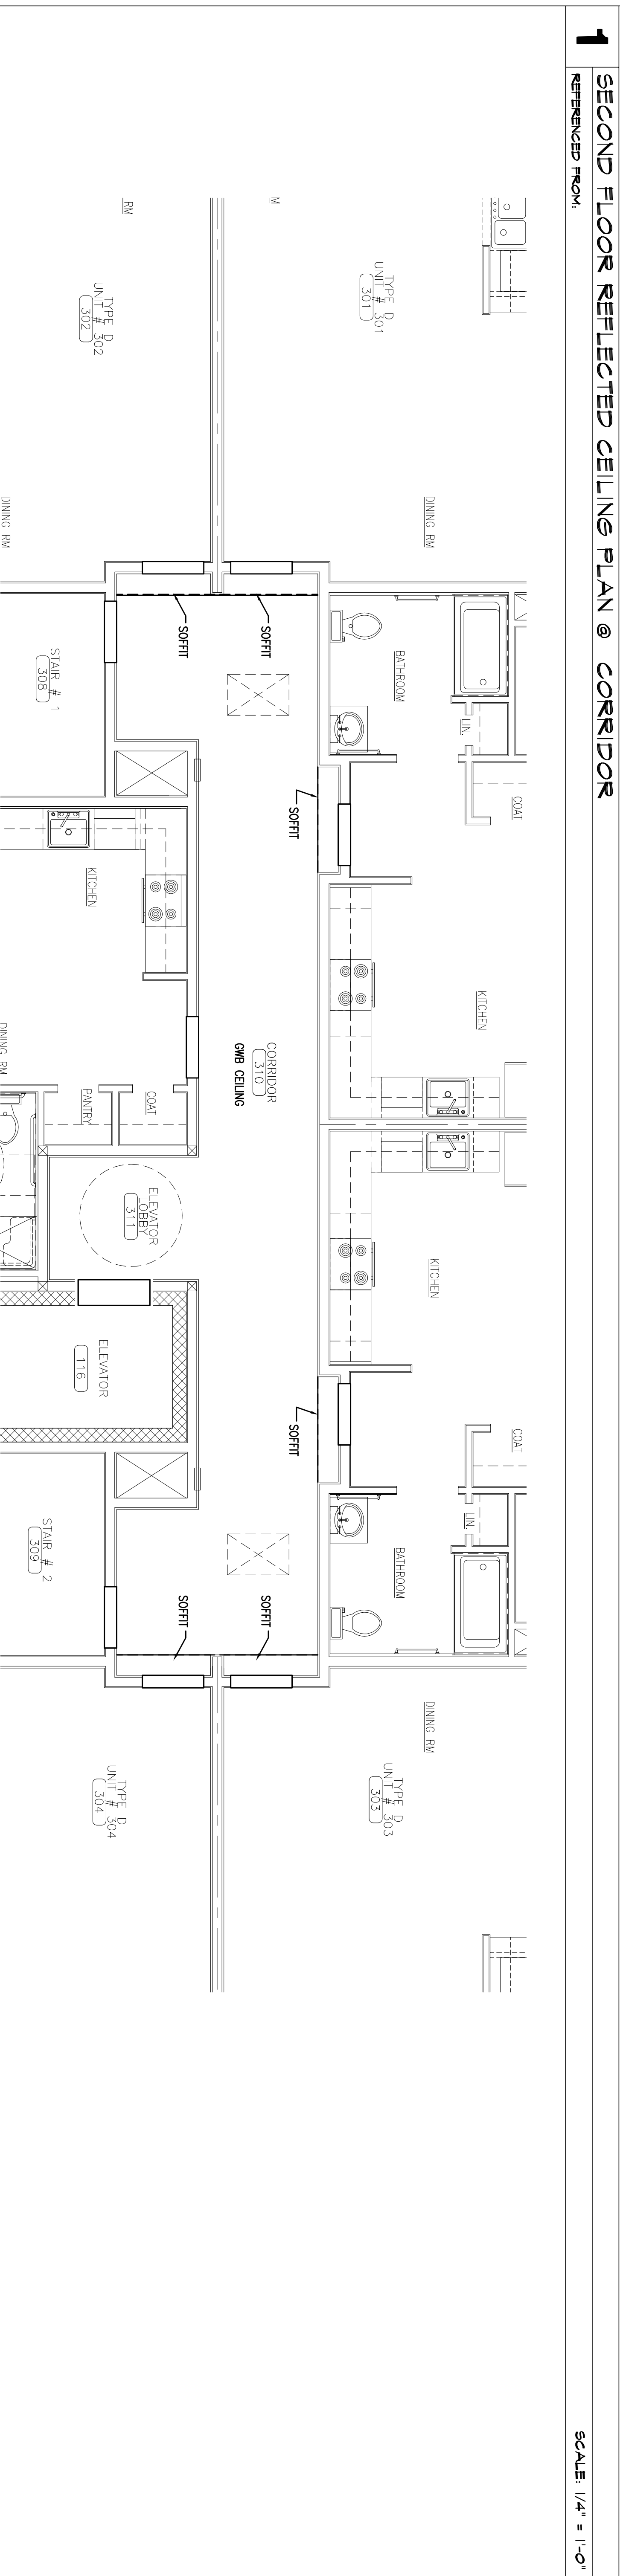

1 THIRD FLOOR GMB CEILING @ CORRIDOR
 REFERENCED FROM:
 SCALE: 1/4" = 1'-0"

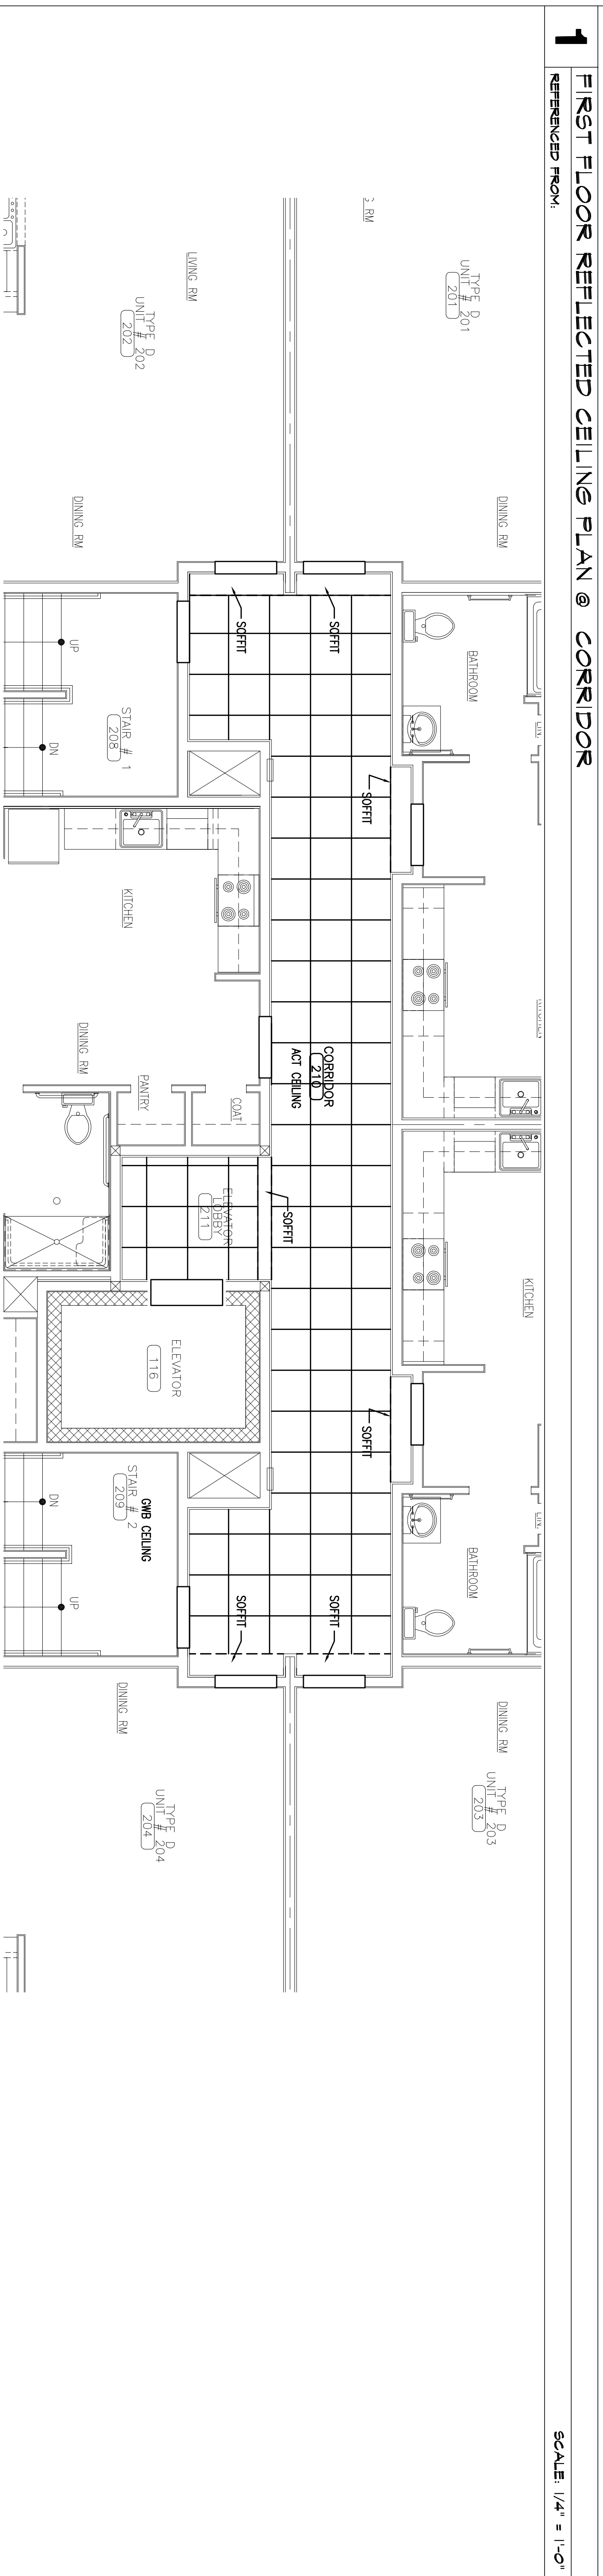

CWS Architects
 Architects
 Space Planning
 Value Design
 434 Cumberland Avenue
 Portland, ME 04103
 Phone: (207)774-4441
 Fax: (207)774-4016
www.CWSarch.com

Owner
FORE RIVER HOUSING LP
 C/O AESTIA
 307 CUMBERLAND AVE
 PORTLAND, MAINE 04103

Client

FORE RIVER APARTMENTS
 63 Frederic Street
 Portland, Maine

Project No: 04416 FRA
 Drawing Title: **1ST, 2ND, AND 3RD FLOOR REFLECTED CEILING PLANS**

Scale: 1/4" = 1'-0"
 Date: 2/21/2005
 Revisions:
 Drawing Numbers:
A2.1