





A BUILDING ELEVATION
 REFERENCED FROM: SCALE: 1/4" = 1'-0"

EXTERIOR ELEVATION NOTES:
 ELEVATION NOTES FOR DRAWINGS A3.1 TO A3.2

- A. 25 YEAR ORGANIC FELT BASE ASPHALT ROOF SHINGLES (TYP.)
- B. DOUBLE 4" VINYL CLAPBOARD SIDING, J CHANNELS AND INTERIOR CORNER POSTS TO MATCH SIDING COLOR - FINISH COLOR TO BE SELECTED.
- C. DOUBLE 7" CAST POLYPROPYLENE SHINGLE SIDING - CERTAINTED CEDAR IMPRESSIONS SQUARE EDGE - FINISH COLOR TO BE SELECTED.
- D. SOLID PVC 3/4x6 CORNER BOARD - FINISH COLOR TO BE SELECTED.
- E. SOLID PVC FASQA TRIM - FINISH COLOR TO BE SELECTED.
- F. SOLID PVC RAKE TRIM - FINISH COLOR TO BE SELECTED.
- G1. 3/4x10 SOLID PVC HORIZONTAL LINEAL (TYP.) FINISH COLOR TO BE SELECTED.
- G2. 1"x4" SOLID PVC HORIZONTAL LINEAL (TYP.) FINISH COLOR TO BE SELECTED.
- H. PARADIGM STANDARD DESIGNER DOUBLE-HUNG WINDOWS ALTERNATE NO. 4 ANDERSEN 200 SERIES - DOUBLE HUNG WINDOWS
- I. PARADIGM STANDARD DESIGNER AMING WINDOWS ALTERNATE NO. 4 ANDERSEN 200 SERIES - AMING WINDOWS
- J. CONTINUOUS RIDGE VENT (TYP. @ ALL CONTINUOUS RIDGE LINES)
- K. VENTED VINYL BEARBOARD SOFFIT W/ MINIMUM VENT AREA OF 5.5 SQUARE INCHES PER SQUARE FOOT OF PANEL. CERTAINTED CERTAIN TRIPLE FOUR, FULLY VENTED OR EQUAL - FINISH COLOR TO BE SELECTED.
- L. BRSSCO- 12"Dx7"-4H POLY-CRASSIC TAPERED ROUND COLUMNS W/R GRACE ICE AND WEATHERSHIELD (TYP.) - 3 WIDTHS AT VALLES - 2 WIDTHS AT EAVES - 1 WIDTH AT ROOF/WALL INTERSECTIONS
- N. VINYL RAILING SYSTEM BY CERTAINTED BLENDOR OR EQUAL
- O. SQUARE COLUMN WRAP DETAIL - REFER TO A--- DRAWING FOR DETAILS
- P. .032 ALUM STEP FLASHING TYPICAL AT ROOF/WALL INTERSECTION (INSTALL OVER ICE AND WEATHERSHIELD AS ALSO SPECIFIED)
- Q. ALUMINUM WALL CAP. SEE MECH. DRAWINGS. PAINT TO MATCH SIDING.
- R. BRICK VENEER MASONRY CHIMNEY - SEE DWG A5.6 FOR DETAILS
- S. EXTERIOR METAL RAILING SYSTEM
- T. VINYL MOUNTING BLOCK FOR EXTERIOR LIGHT FIXTURES AND EQUIPMENTS - SEE ELECTRICAL DRAWINGS FOR EXTERIOR LIGHT FIXTURES LOCATION
- U. WALL MOUNTED EXTERIOR LIGHT FIXTURE. SEE ELEC. DRAWINGS FOR LOCATIONS AND DETAILS
- V. GUTTERS - SEE ROOF PLAN FOR DETAILS
- W. DOWN SPOUTS - SEE ROOF PLAN FOR DETAILS
- X. WALL CAP TYP. - (SEE MECH DWG)

B BUILDING ELEVATION
 REFERENCED FROM: SCALE: 1/4" = 1'-0"

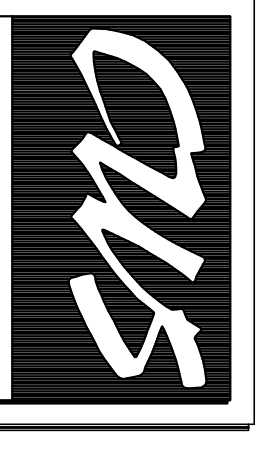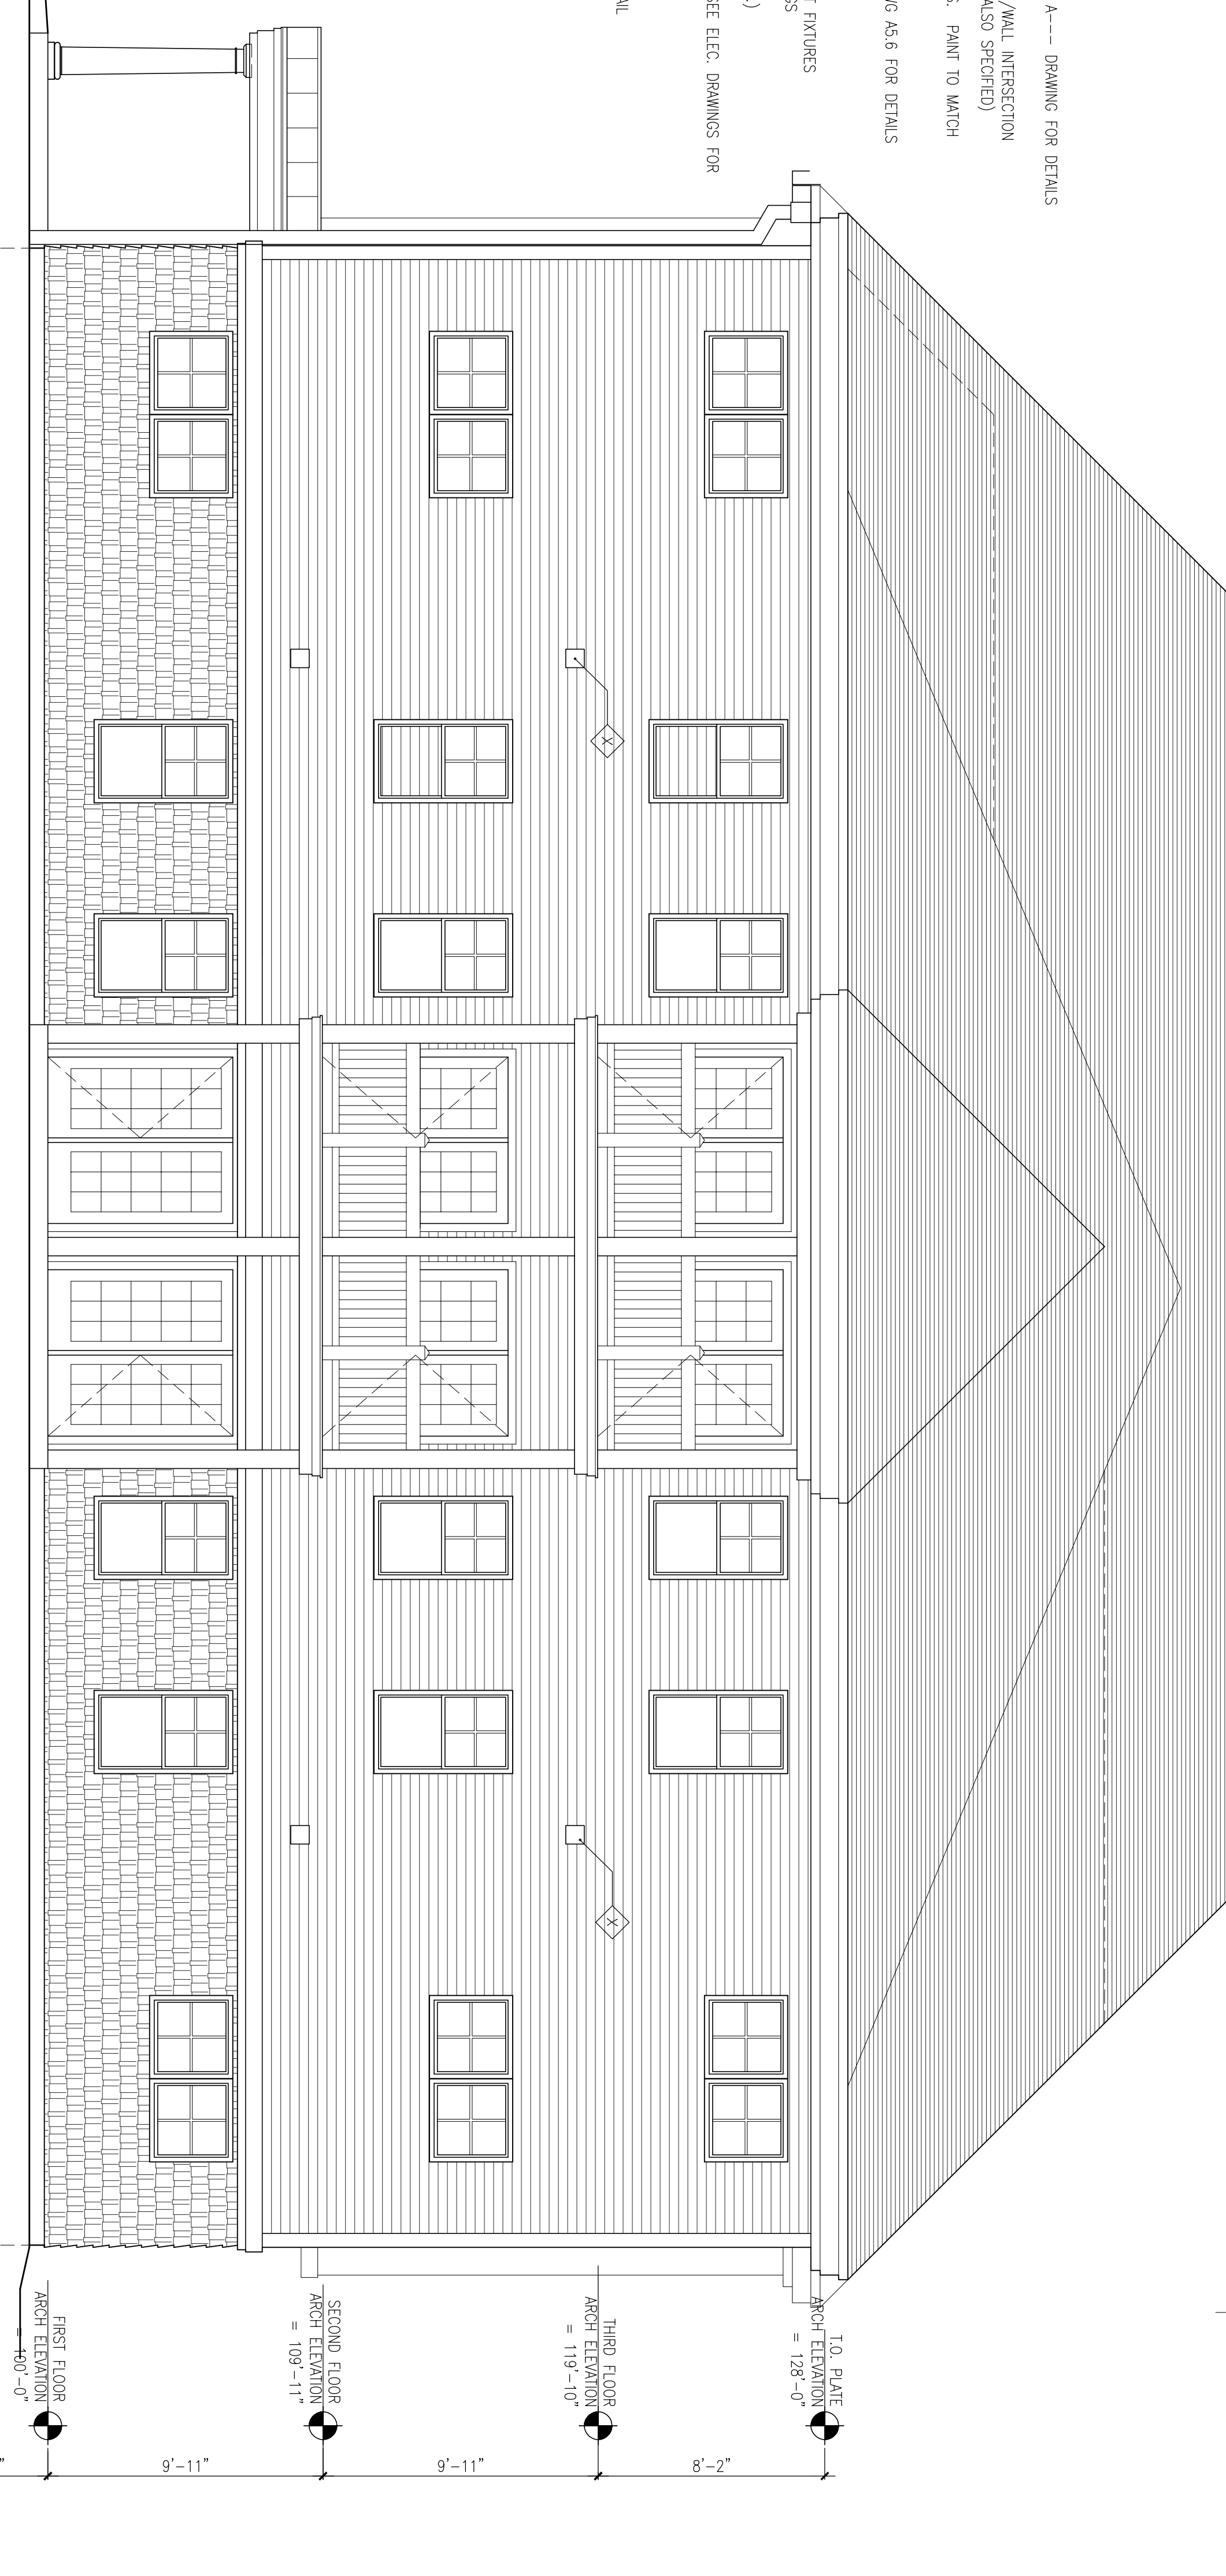

CWS Architects
 Architects
 Space Planning
 Value Design

434 Cumberland Avenue
 Portland, ME 04101
 Phone: (207)774-4411
 Fax: (207)774-4016
www.CWSarch.com

Owner: **FORE RIVER HOUSING LP**
 C/O MESTA
 307 CUMBERLAND AVE
 PORTLAND, MAINE 04101

Project No: 04416 FRA
 Drawing Title: **BUILDING ELEVATIONS**
 Scale: 1/4" = 1'-0"
 Date: 2/21/2005

FORE RIVER APARTMENTS
 63 Frederic Street
 Portland, Maine

Drawing Number: **A3.1**