



CWS Architects

Architecture

Space Planning

Value Design

434 Cumberland Avenue

Portland, ME 04103

Phone: (207)774-4441

Fax: (207)774-4016

[www.CWSarch.com](http://www.CWSarch.com)

Owner:

**FORE RIVER HOUSING LP**

c/o York Cumberland Housing Development Corp

Gorham, Maine

Client:

**FORE RIVER APARTMENTS**  
63 Frederic Street  
Portland, Maine

Project No: 04416 FRA

Drawing Title:

**ROOF PLAN**

Scale: 1/4" = 1'-0"


Date: 07/05/2005

Revisions:

- ▽
- ▽
- ▽
- ▽
- ▽
- ▽
- ▽
- ▽

Drawing Numbers

**A1.5**

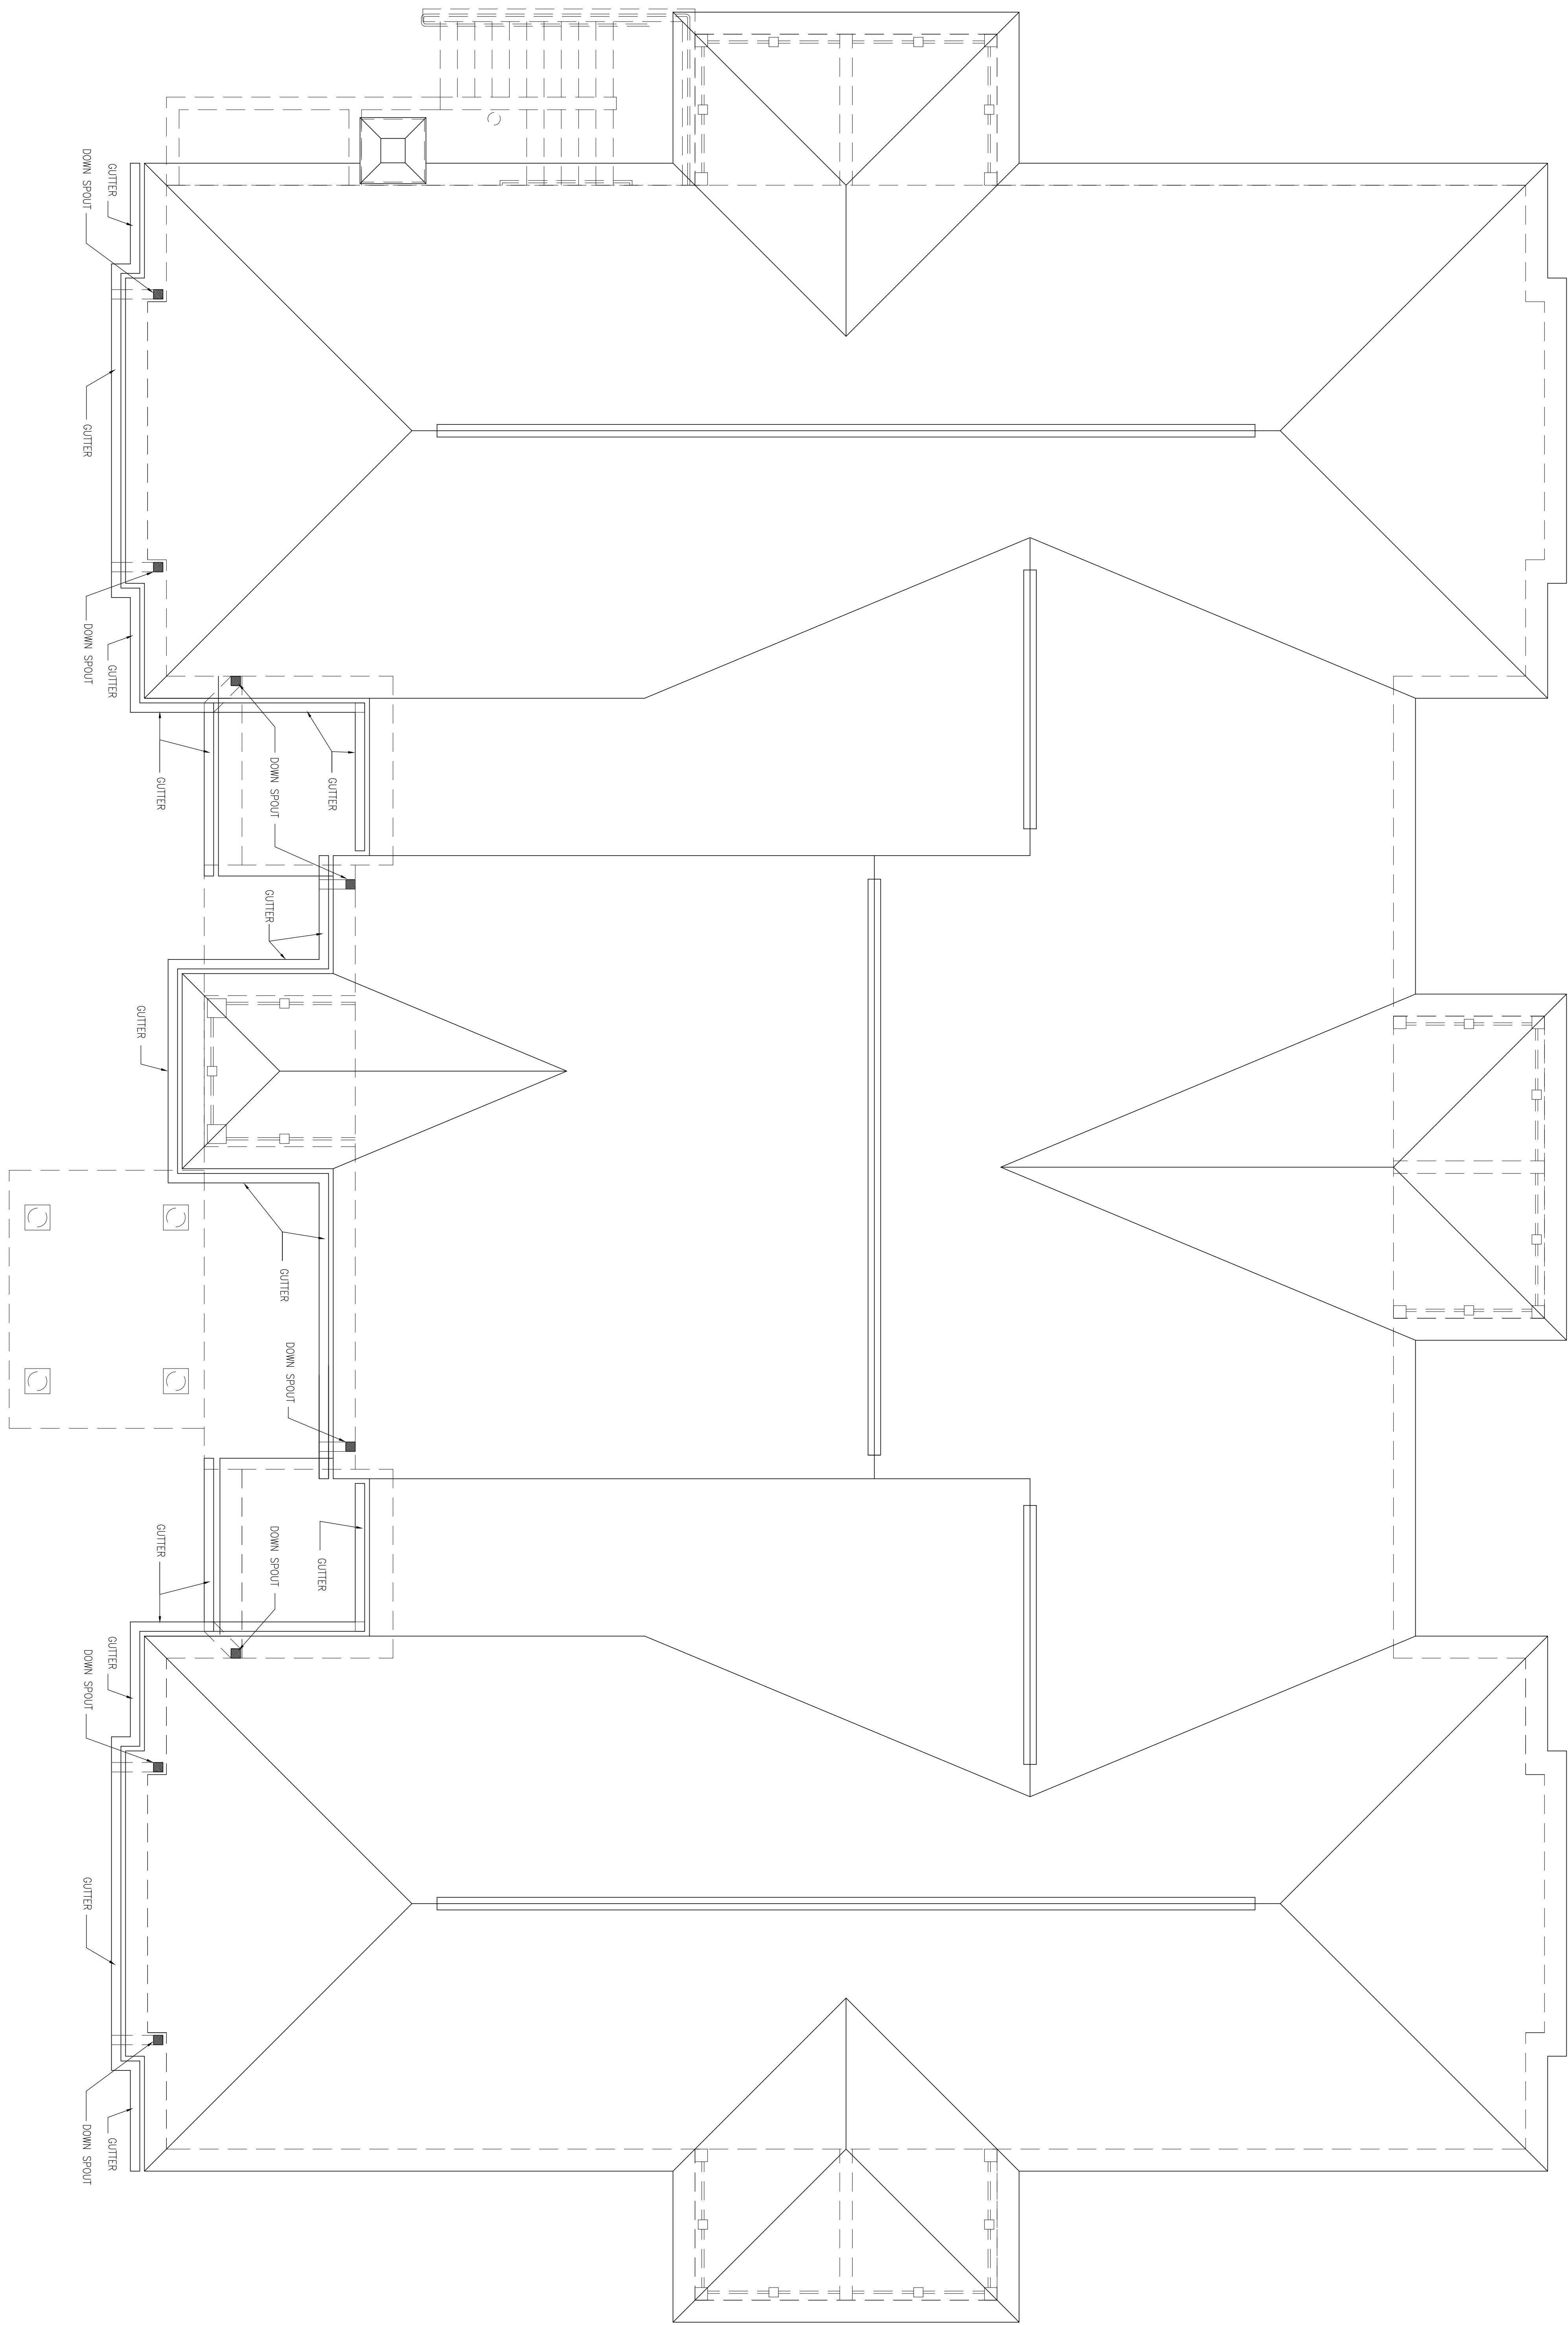

**1** ROOF PLAN  
REFERENCED FROM:

SCALE: 1/4" = 1'-0"