



IF THIS SHEET IS NOT 24 X 36 IT IS A REDUCED SCALE PRINT - SCALE ACCORDINGLY

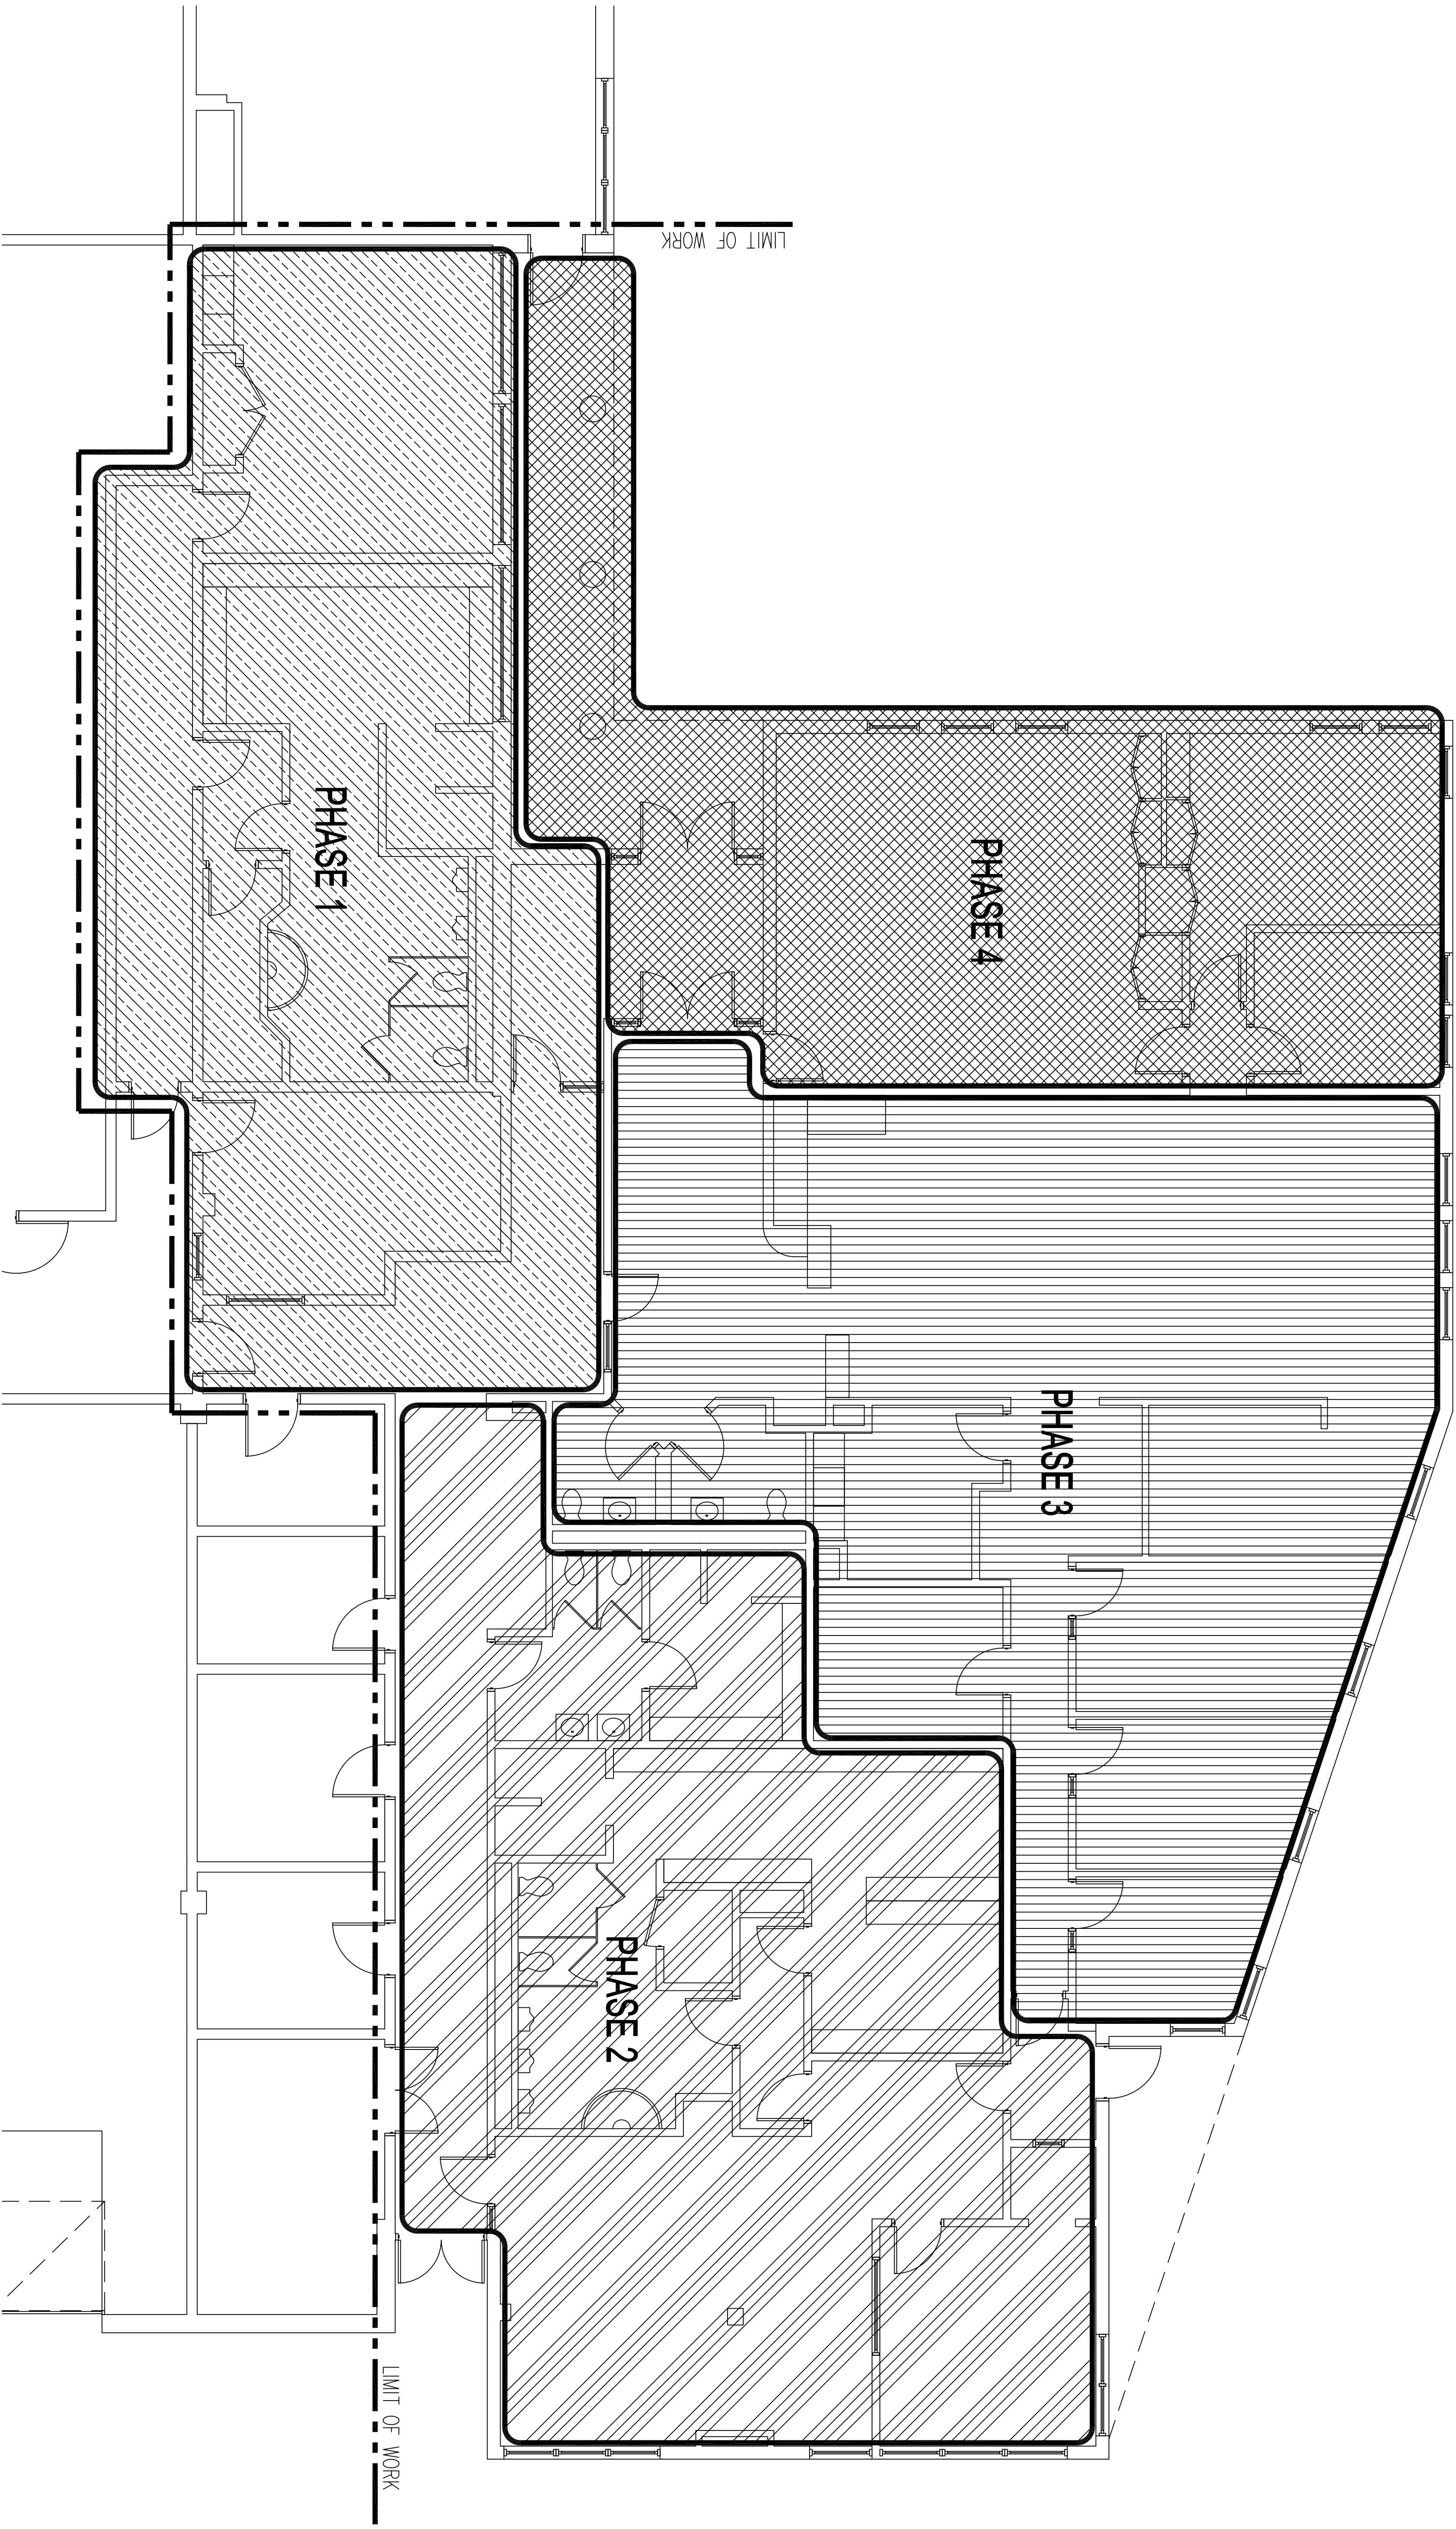

1 PHASING FLOOR PLAN  
SCALE: 3/16"=1'-0"

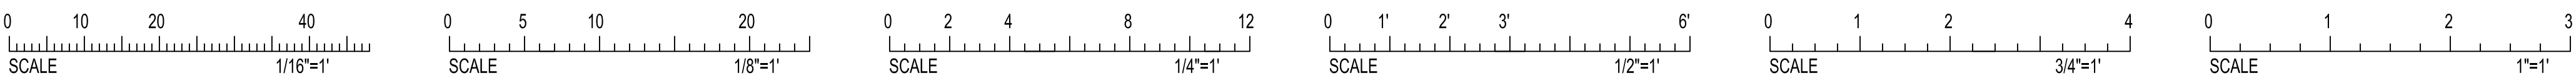

**PORT CITY ARCHITECTURE**  
65 NEWBURY STREET  
PORTLAND, ME 04101  
207.761.9000  
info@portcityarch.com  
WWW.PORTCITYARCH.COM



CONSULTANTS

PERMIT SET  
-FOR CONSTRUCTION-

REVISIONS

No.	Description	Date
1	Addendum 1	10/13/2016
2	Addendum 2	10/24/2016
3	Addendum 3	10/31/2016

**GREATER PORTLAND METRO OFFICE RENOVATIONS**  
PORTLAND, MAINE

**PHASE PLAN**

Project Number: 16403  
Date: October 31, 2016  
Drawn by: TS  
Checked by: LAS

Scale: **PS1.1**