


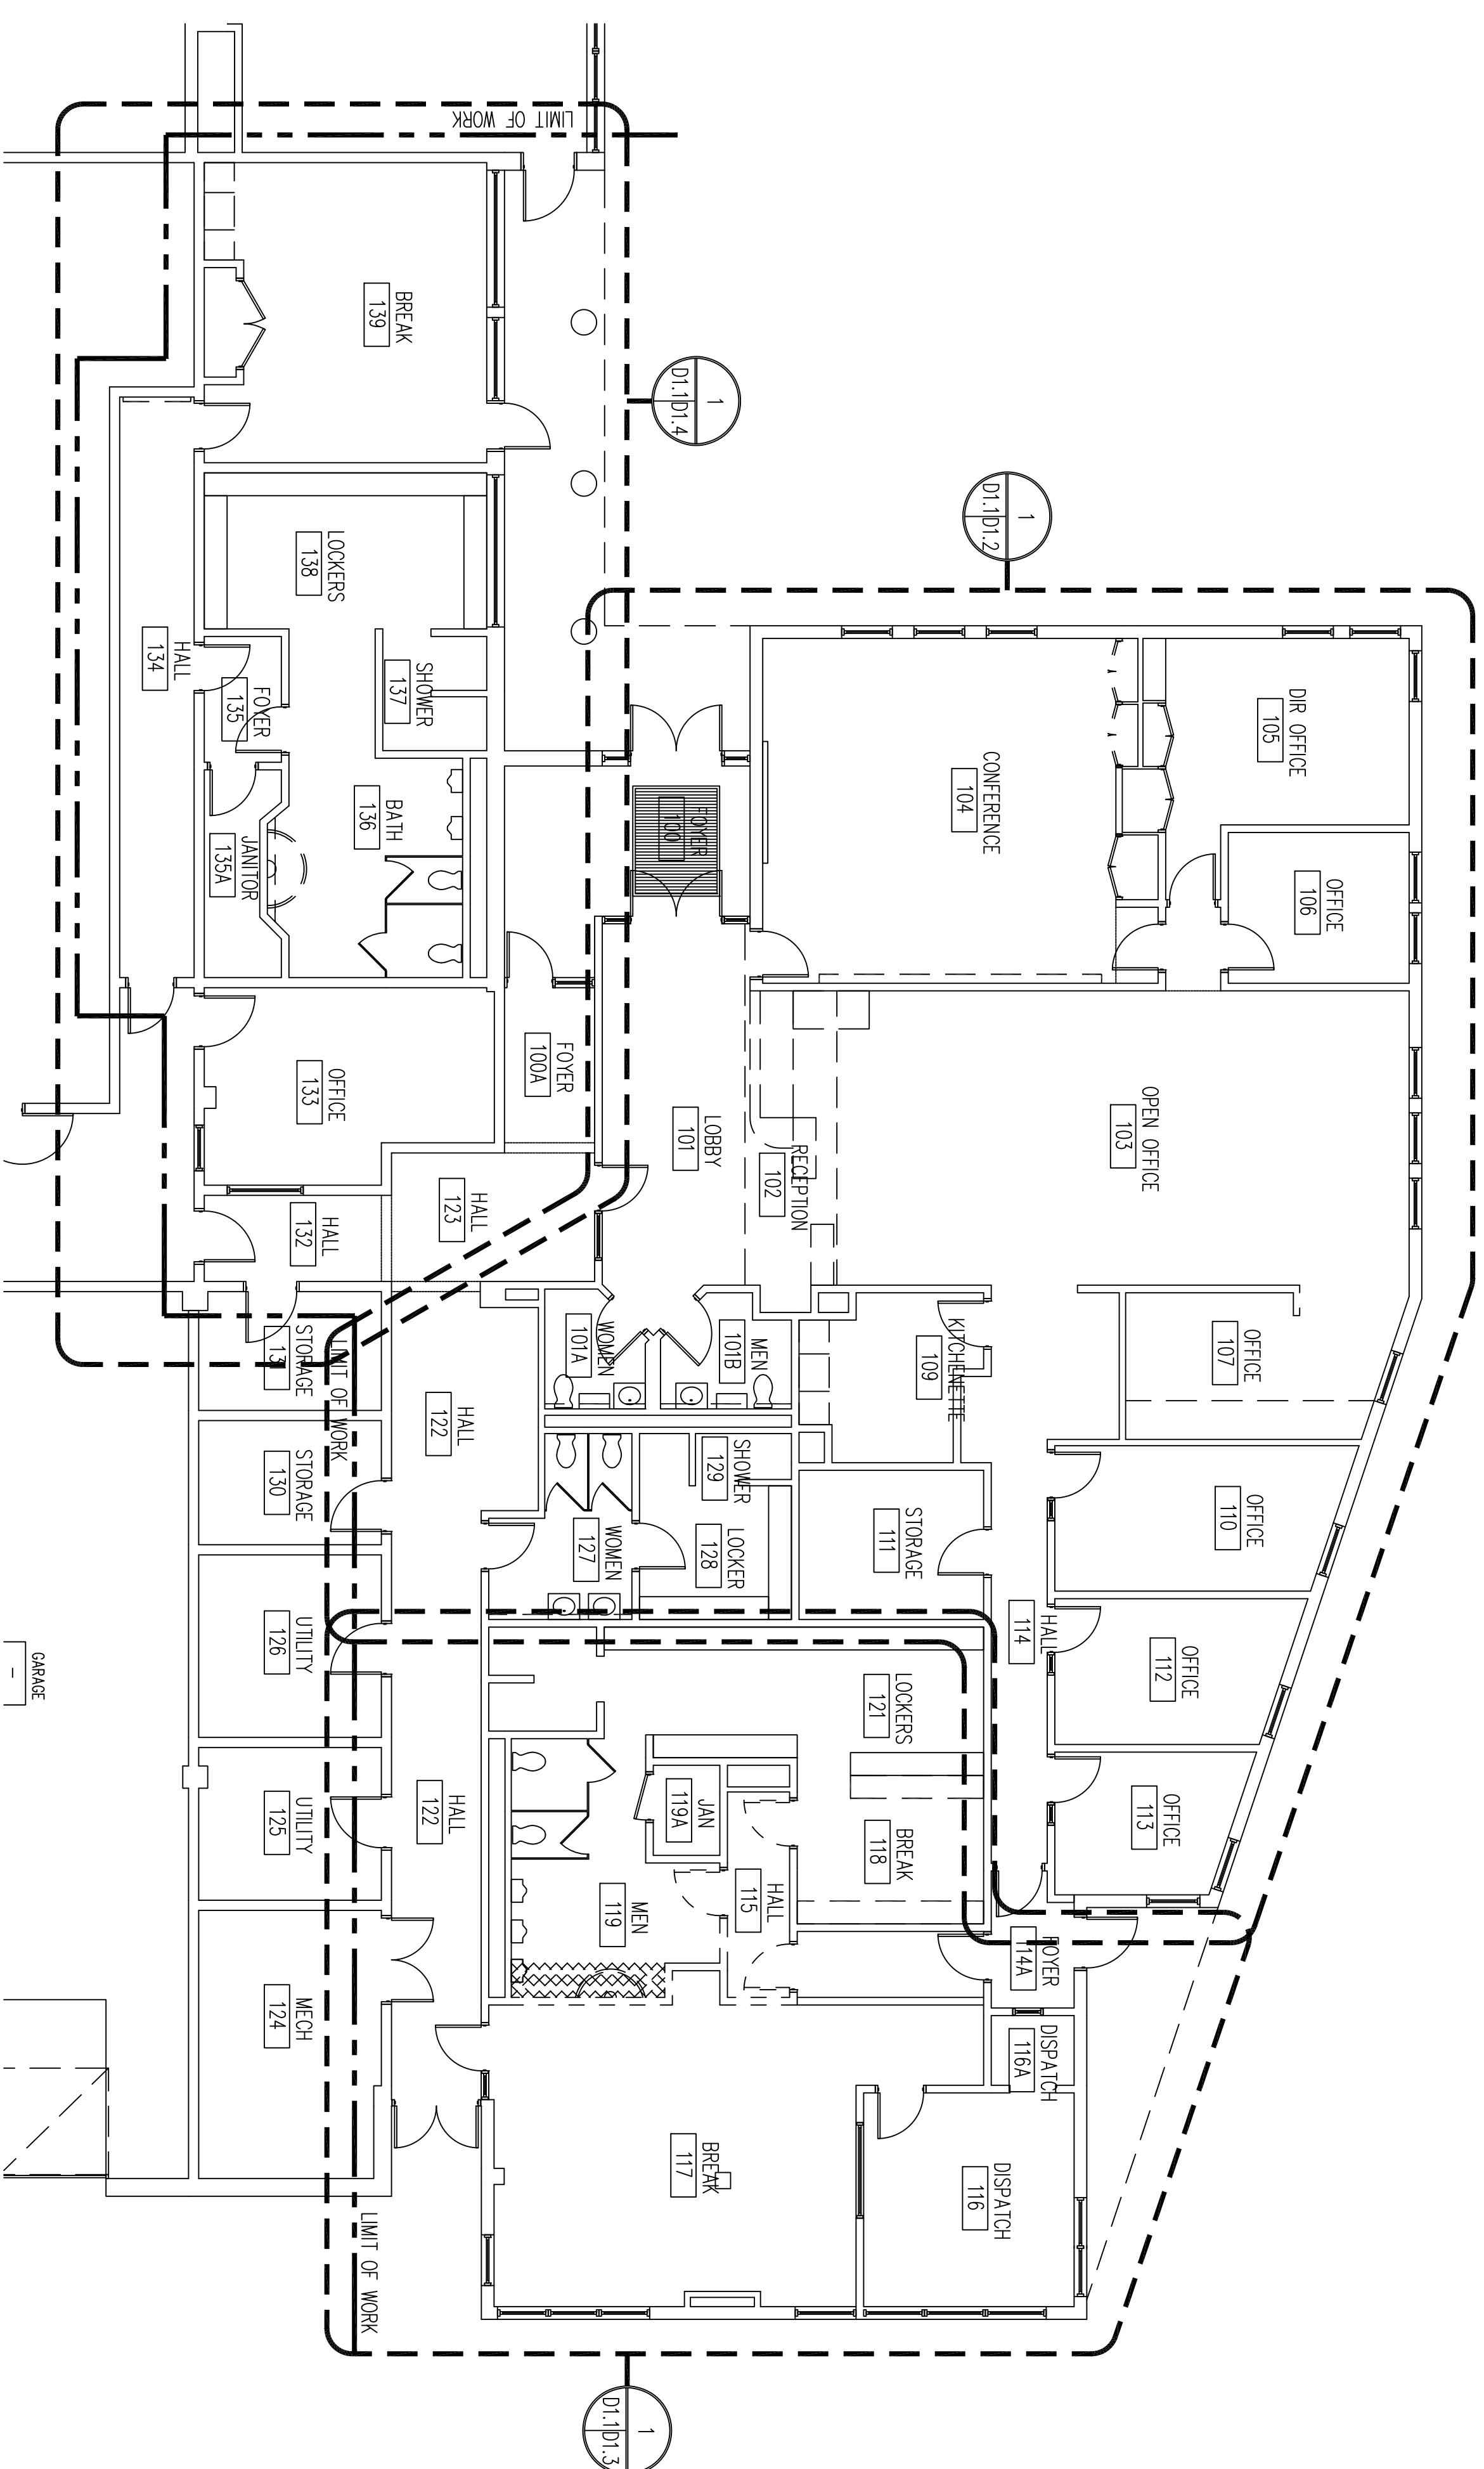
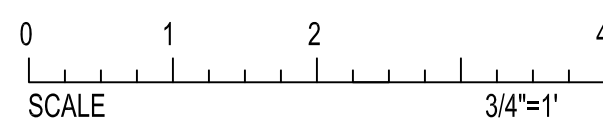
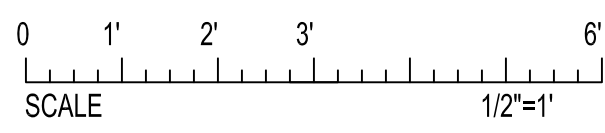



IF THIS SHEET IS NOT 24 X 36 IT IS A REDUCED SCALE PRINT - SCALE ACCORDINGLY

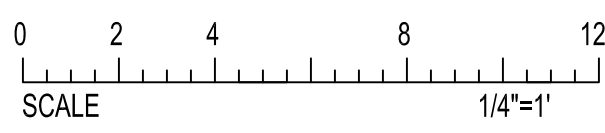

1 DEMO FLOOR PLAN
8'-0" SCALE: 1/8"=1'-0"

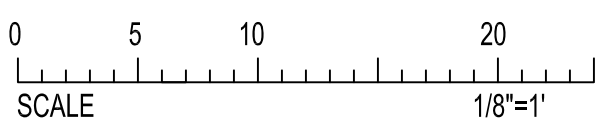

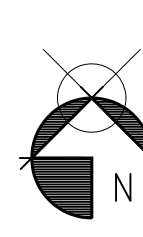

REGISTRED ARCHITECT
LITA
NO. 2997
STATE OF MAINE

PORT CITY ARCHITECTURE
65 NEWBURY STREET
PORTLAND, ME 04101
207.761.9000
info@portcityarch.com
WWW.PORTCITYARCH.COM

CONSULTANTS

PERMIT SET - FOR CONSTRUCTION-

REVISIONS		
No.	Description	Date
1	Addendum 1	10/13/2016
2	Addendum 2	10/14/2016
3	Addendum 3	10/13/2016

GREATER PORTLAND METRO
PORTLAND, MAINE
OFFICE RENOVATIONS

DEMO PLAN

Project Number: 16403
Date: October 31, 2016
Drawn by: TS
Checked by: LAS
D1.1
Scale