

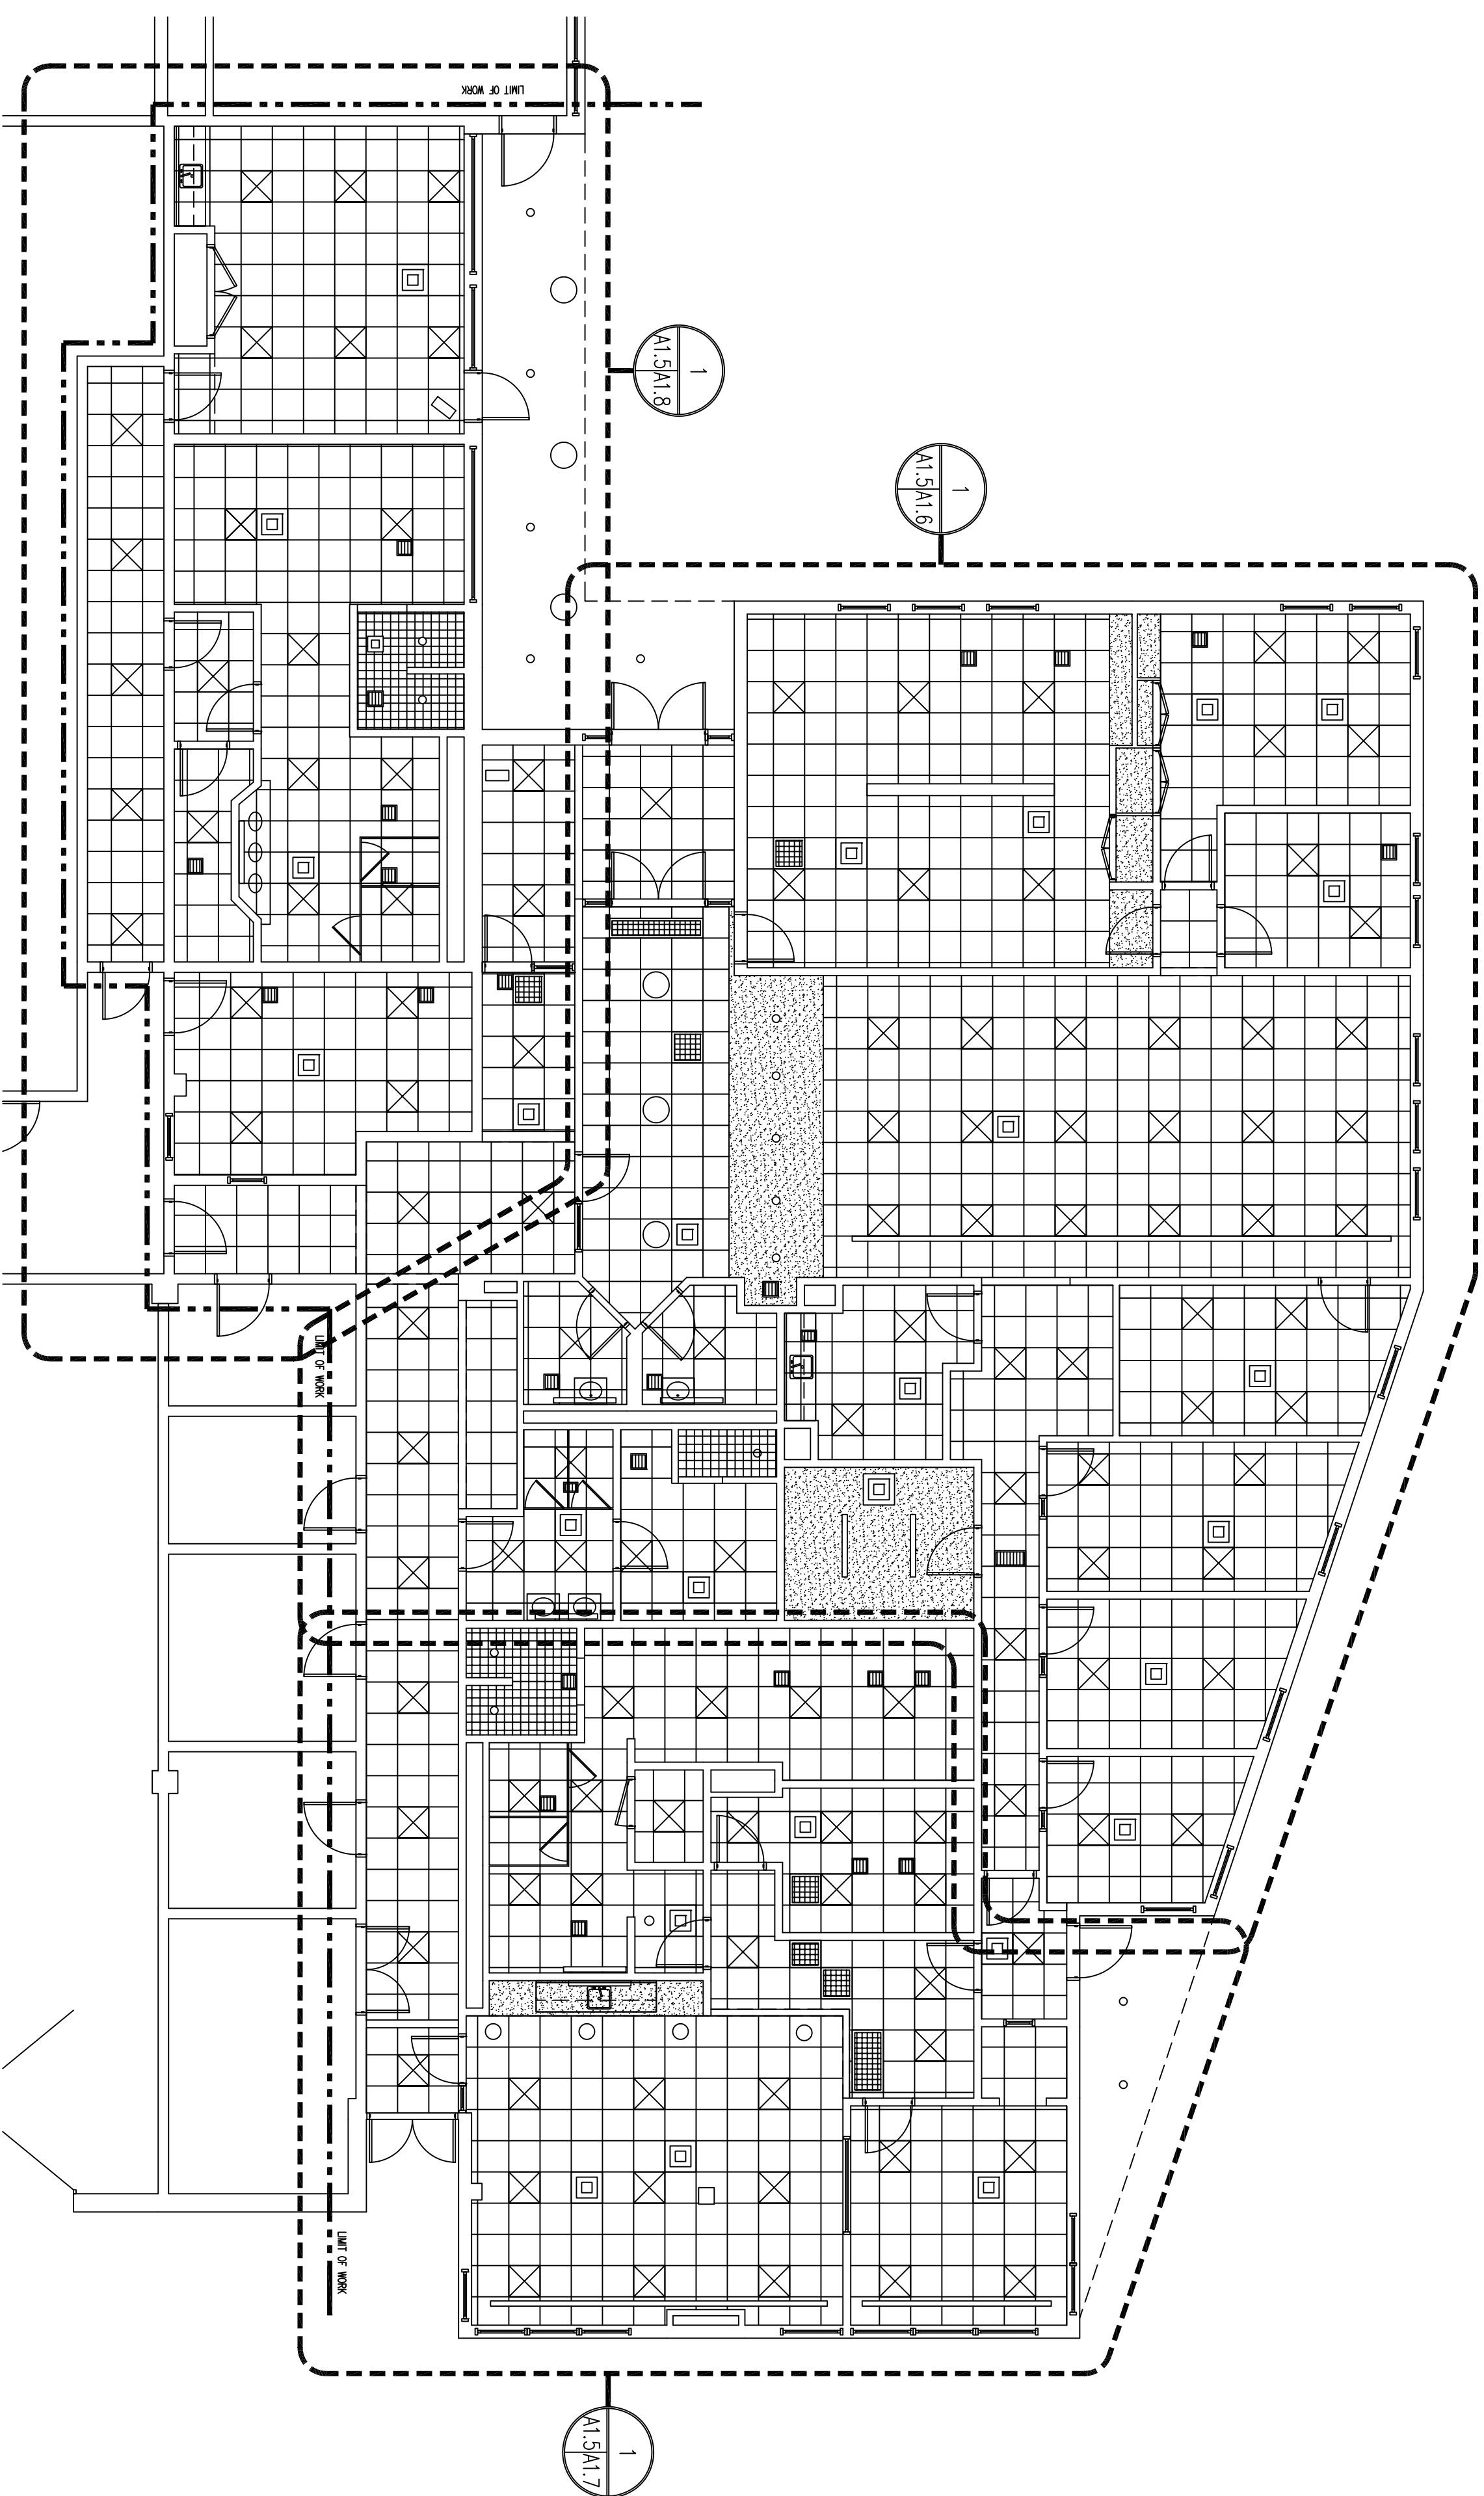
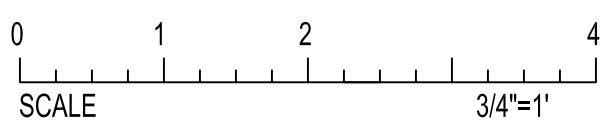
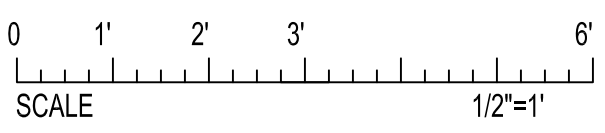


IF THIS SHEET IS NOT 24 X 36 IT IS A REDUCED SCALE PRINT - SCALE ACCORDINGLY

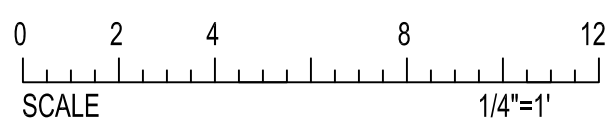

1 OVERALL REFLECTED CEILING PLAN
 0 8'-0" SCALE: 1/8"=1'-0"

CONSULTANTS

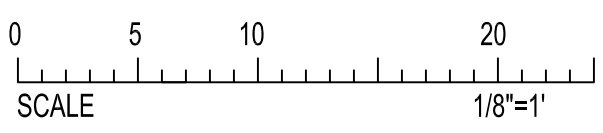

PORT CITY ARCHITECTURE
 65 NEWBURY STREET
 PORTLAND, ME 04101
 207.761.9000
 info@portcityarch.com
 WWW.PORTCITYARCH.COM



PERMIT SET
 -FOR CONSTRUCTION-

REVISIONS

No.	Description	Date
1	Addendum 1	10/13/2016
2	Addendum 2	10/24/2016
3	Addendum 3	10/31/2016

GREATER PORTLAND METRO OFFICE RENOVATIONS
 PORTLAND, MAINE

RCP

Project Number: 16403
 Date: October 31, 2016
 Drawn by: TS
 Checked by: LAS

A1.5

Scale