


1 FURNITURE PLAN
4'-0" SCALE: 1/4"=1'-0"

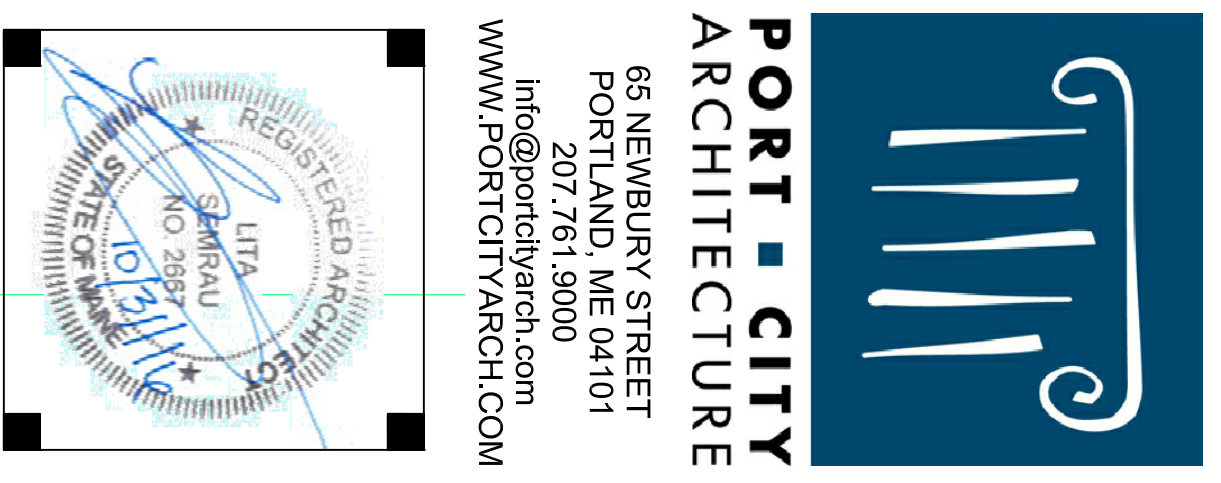

CONSULTANTS

PERMIT SET
-FOR CONSTRUCTION-

REVISIONS

No.	Description	Date
1	Addendum 1	10/13/2016
2	Addendum 2	10/24/2016
3	Addendum 3	10/31/2016

GREATER PORTLAND METRO
PORTLAND, MAINE
OFFICE RENOVATIONS

FLOOR PLAN

Project Number: 16403
Date: October 31, 2016
Drawn by: TS
Checked by: LAS

F1.2