

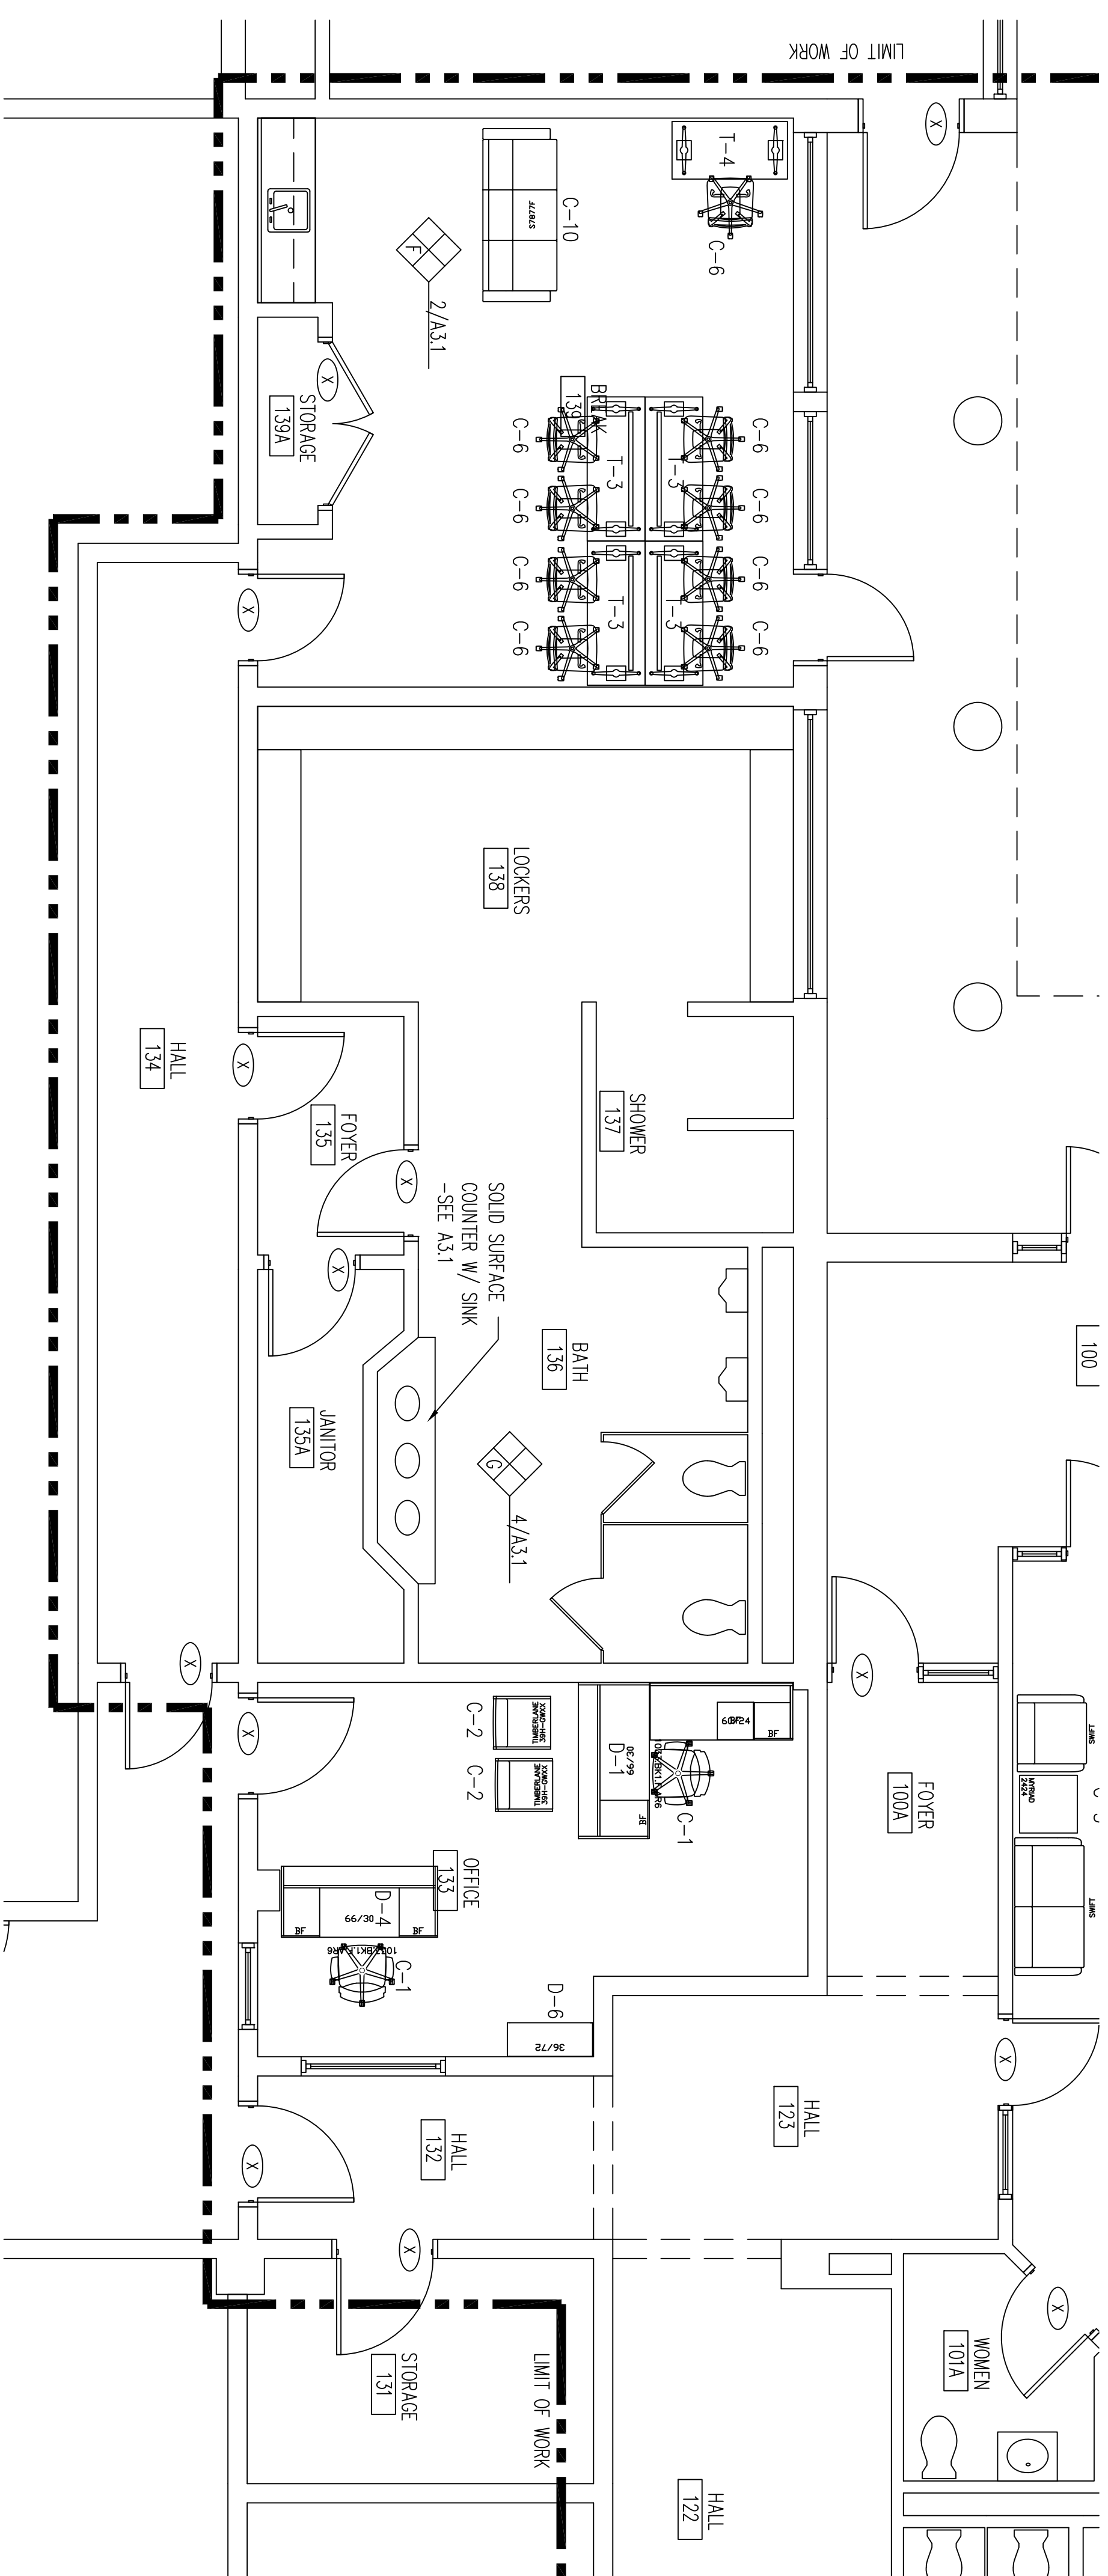
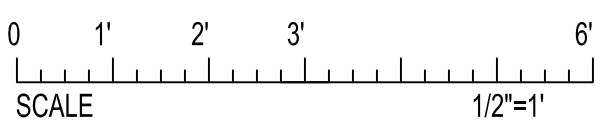


IF THIS SHEET IS NOT 24 X 36 IT IS A REDUCED SCALE PRINT - SCALE ACCORDINGLY

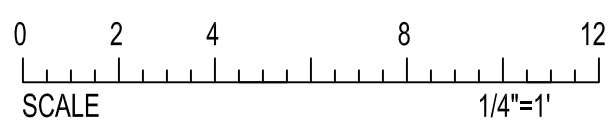

1 FURNITURE PLAN  
4'-0" SCALE: 1/4"=1'-0"

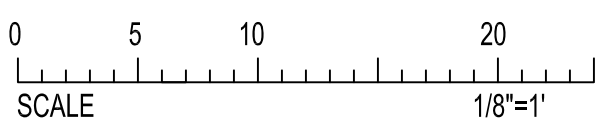

**PORT CITY ARCHITECTURE**  
65 NEWBURY STREET  
PORTLAND, ME 04101  
207.761.9000  
info@portcityarch.com  
WWW.PORTCITYARCH.COM

CONSULTANTS

PERMIT SET  
-FOR CONSTRUCTION-

REVISIONS	
No.	Description
1	Addendum 1
2	Addendum 2
3	Addendum 3

No.	Description	Date
1	Addendum 1	10/31/2016
2	Addendum 2	10/24/2016
3	Addendum 3	10/31/2016

**GREATER PORTLAND METRO OFFICE RENOVATIONS**  
PORTLAND, MAINE

**FLOOR PLAN**

Project Number: 16403  
Date: October 31, 2016  
Drawn by: TS  
Checked by: LAS

**F1.4**

Scale