

ROBERT J. FOSTER - ARCHITECT  
 36 Grosvenor Road, Portland, Maine 04102  
 (207) 781-3822

Project Title  
**Sargent Residence  
 Garage Modifications**  
 155 Western Promenade  
 Portland, Maine





Key Plan

Rev	Date	Description
03-02-11		REVISED DRAWINGS
02-07-11		BIDDING DRAWINGS
10-22-10		PROGRESS DRAWINGS

Blank Title

**SITE AND FLOOR PLANS**

Drawing Number  
**A10.1**

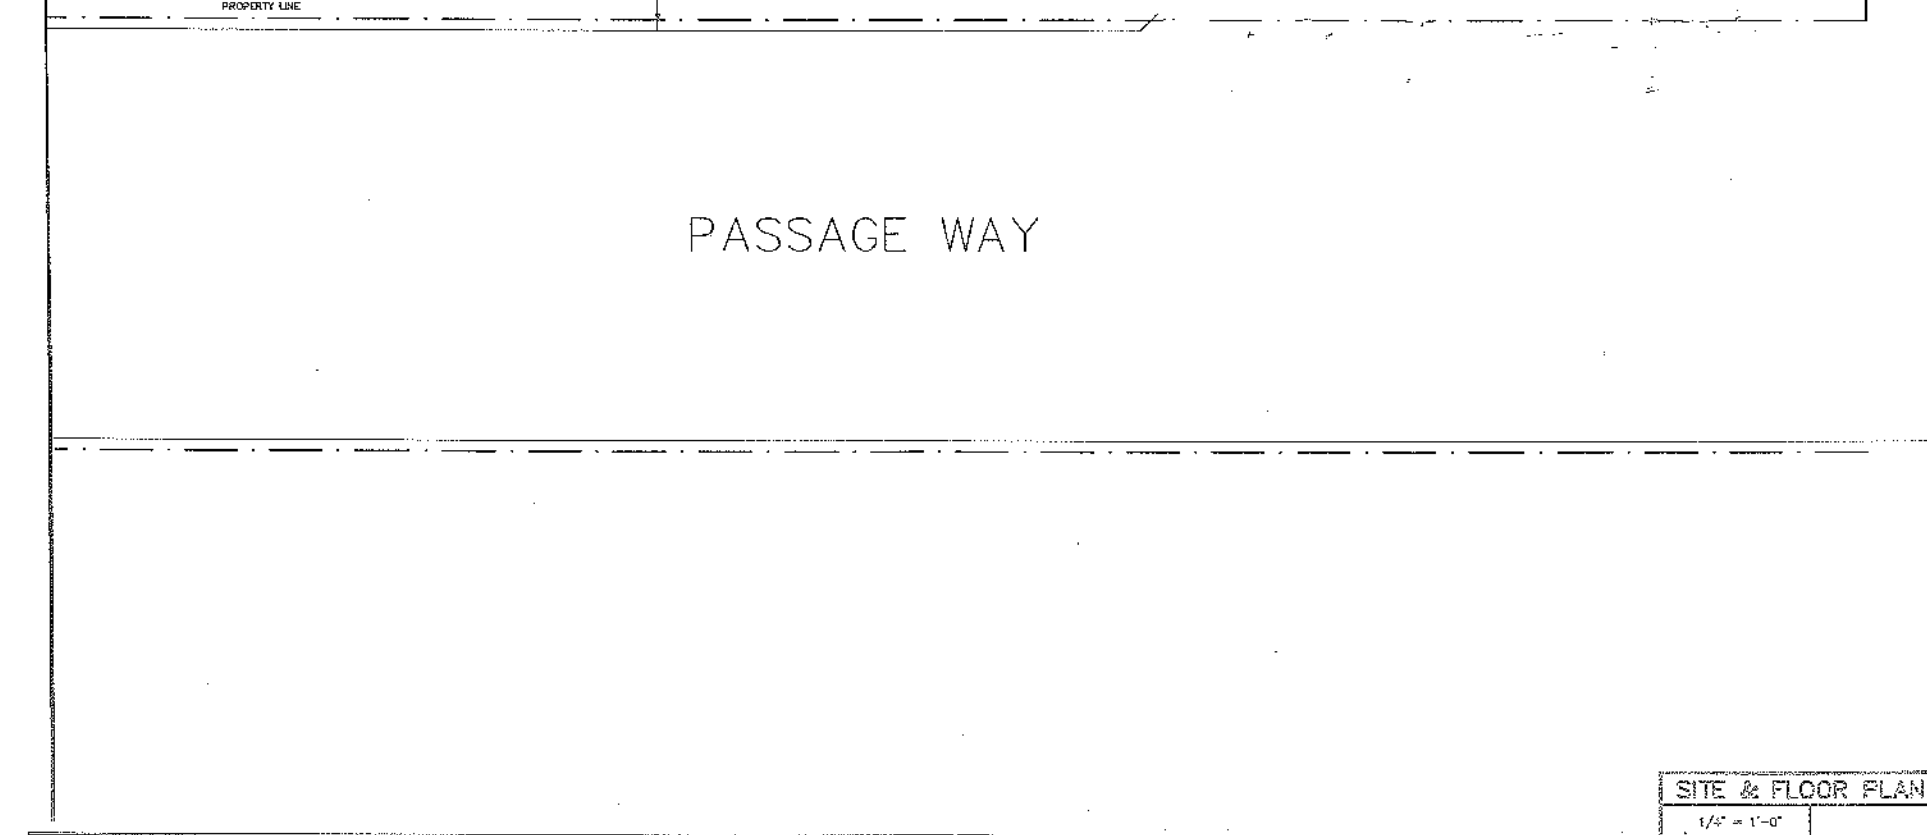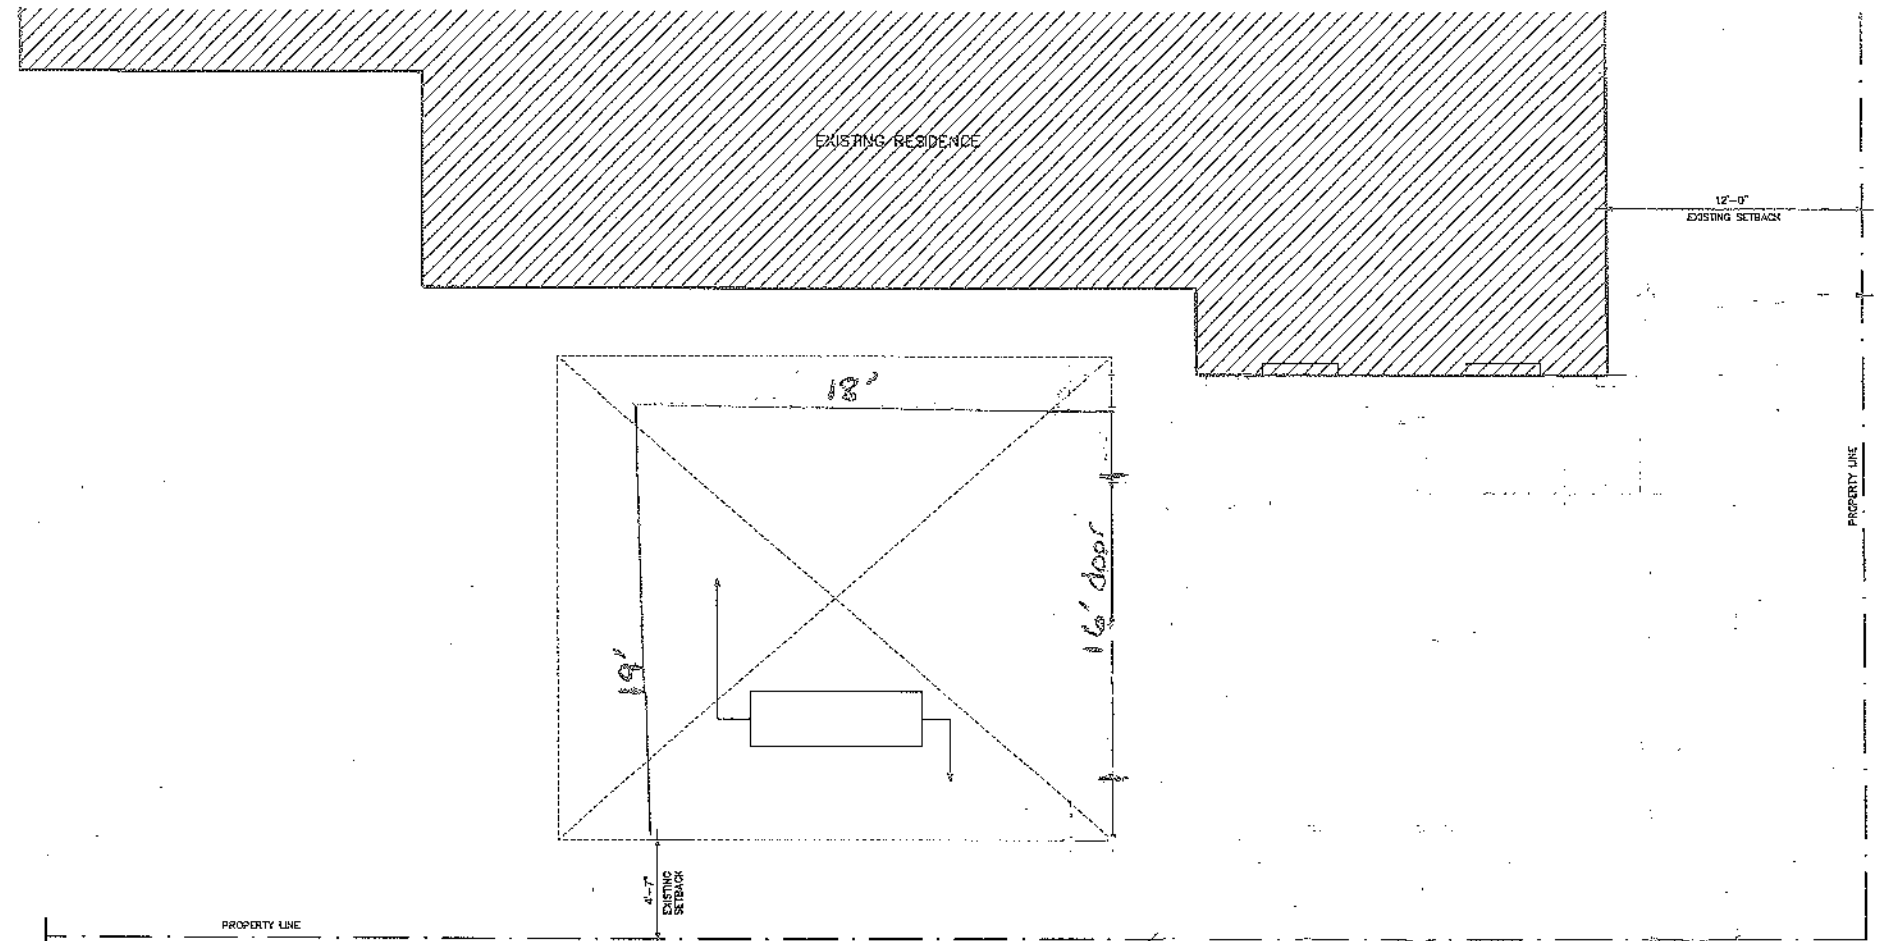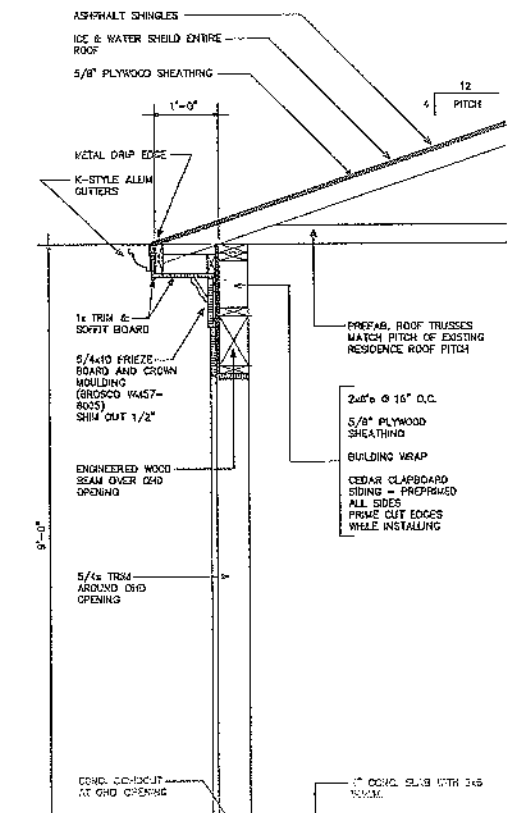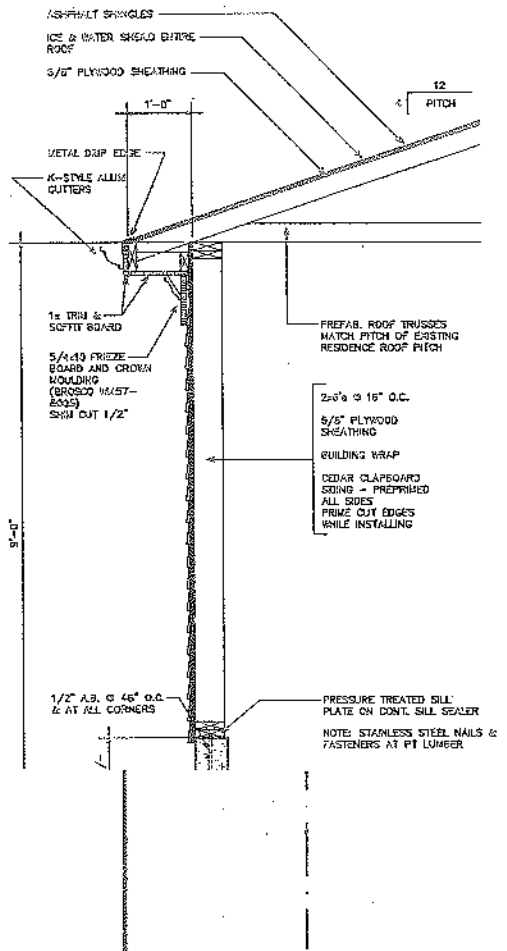

**SITE & FLOOR PLAN**  
 1/4" = 1'-0"  
 A1

