

ROBERT J. FOSTER - ARCHITECT
28 Grosvenor Road, Portland, Maine 04102
(207) 799-2822


Sargent Residence
Garage Modifications
122 Western Promenade
Portland, Maine

05-02-11	REVISED DRAWINGS
02-07-11	ISSUING DRAWINGS
10-22-10	PROGRESS DRAWINGS
Rev. Date	Description

SITE AND FLOOR PLANS

Drawing Number

A10.1

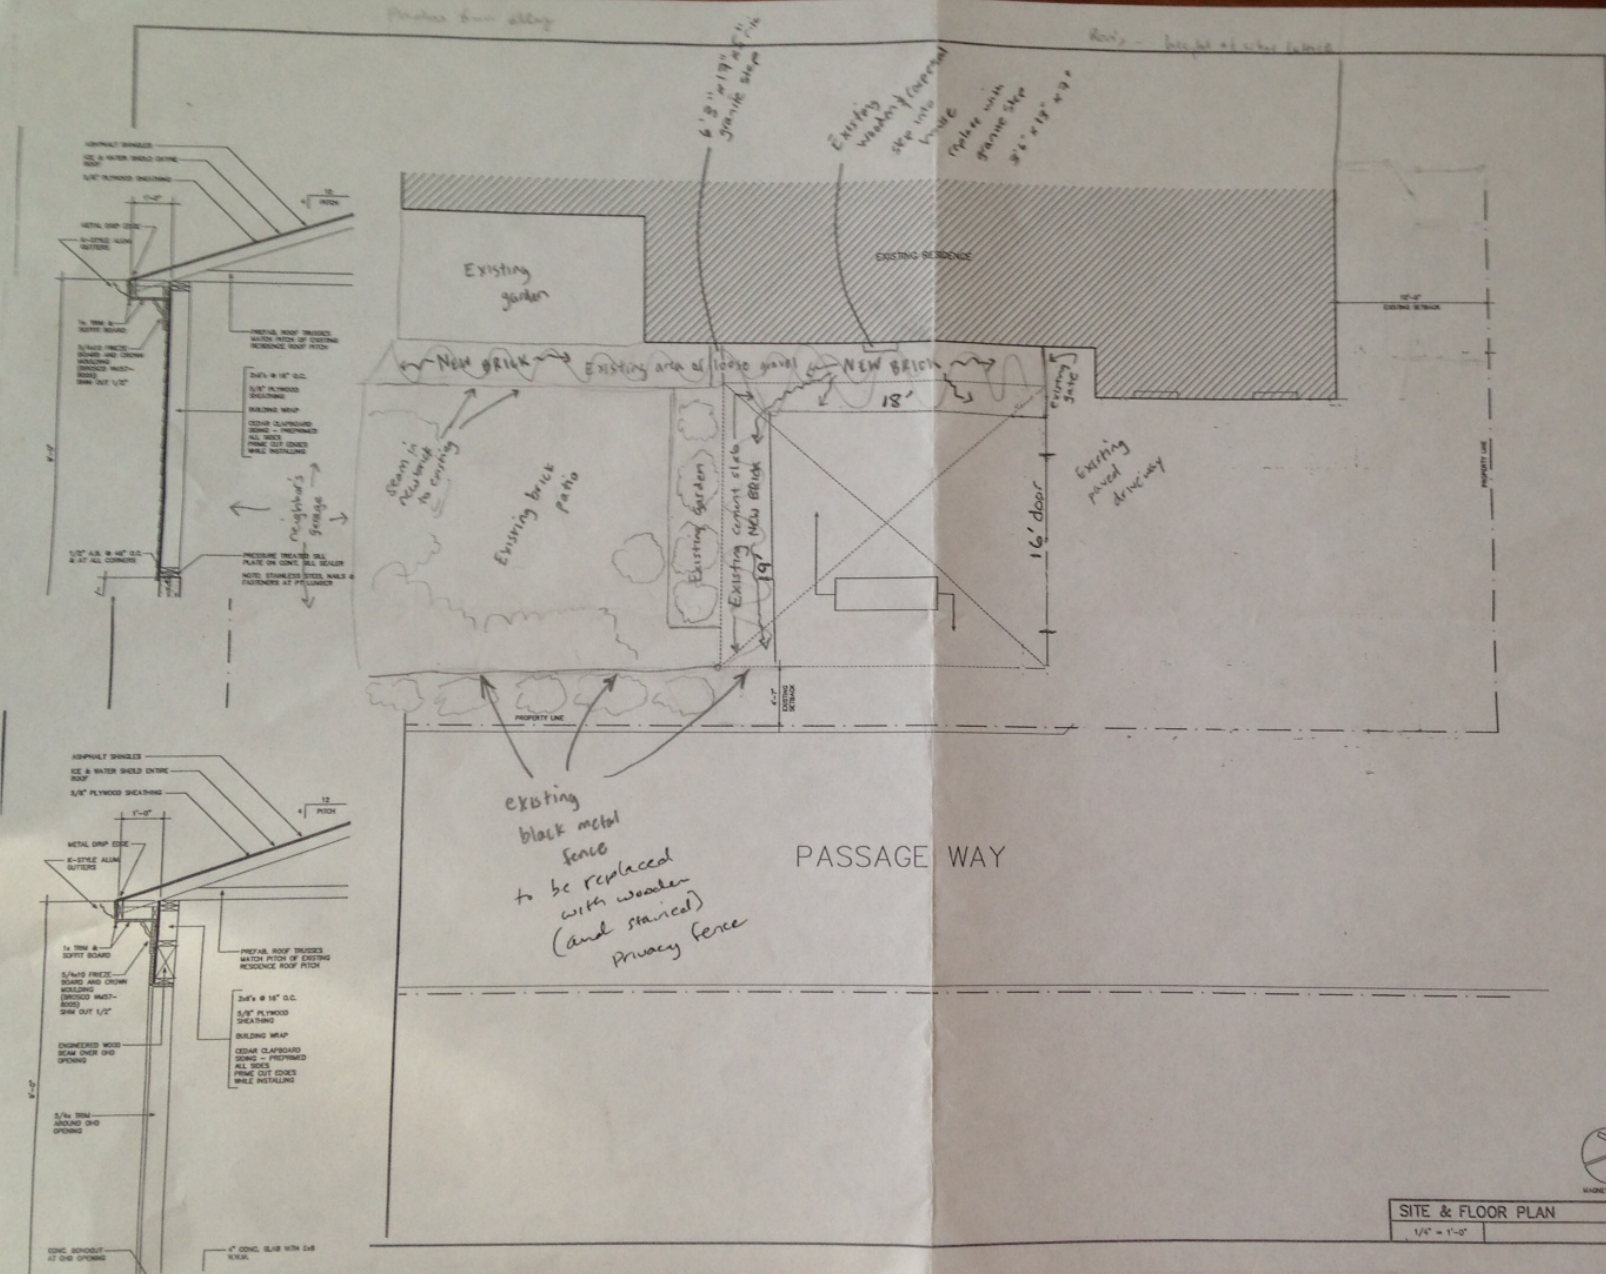

SITE & FLOOR PLAN
1/8" = 1'-0"

A1

