




7 New Stair to Basement - Section

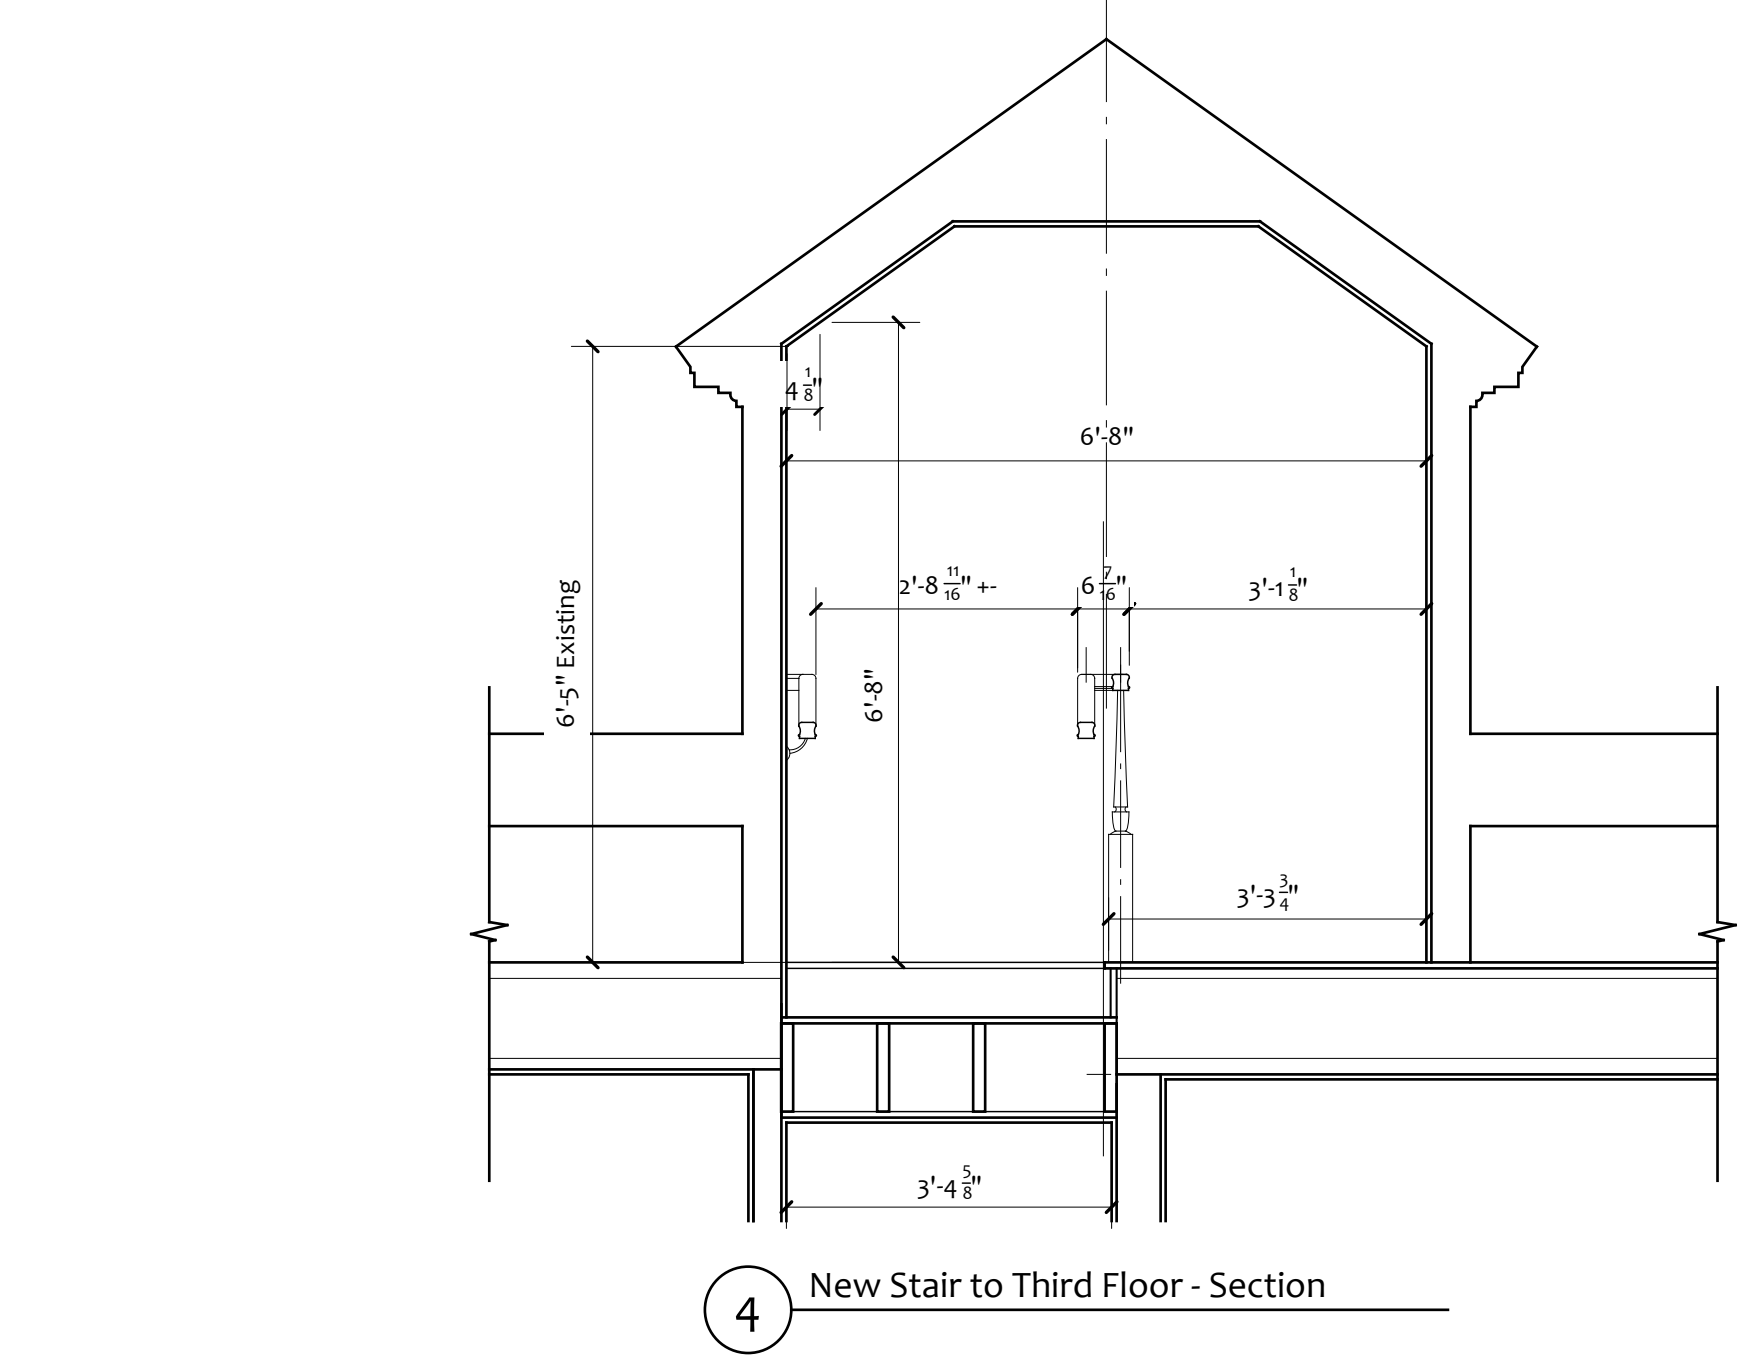


4 New Stair to Third Floor - Section

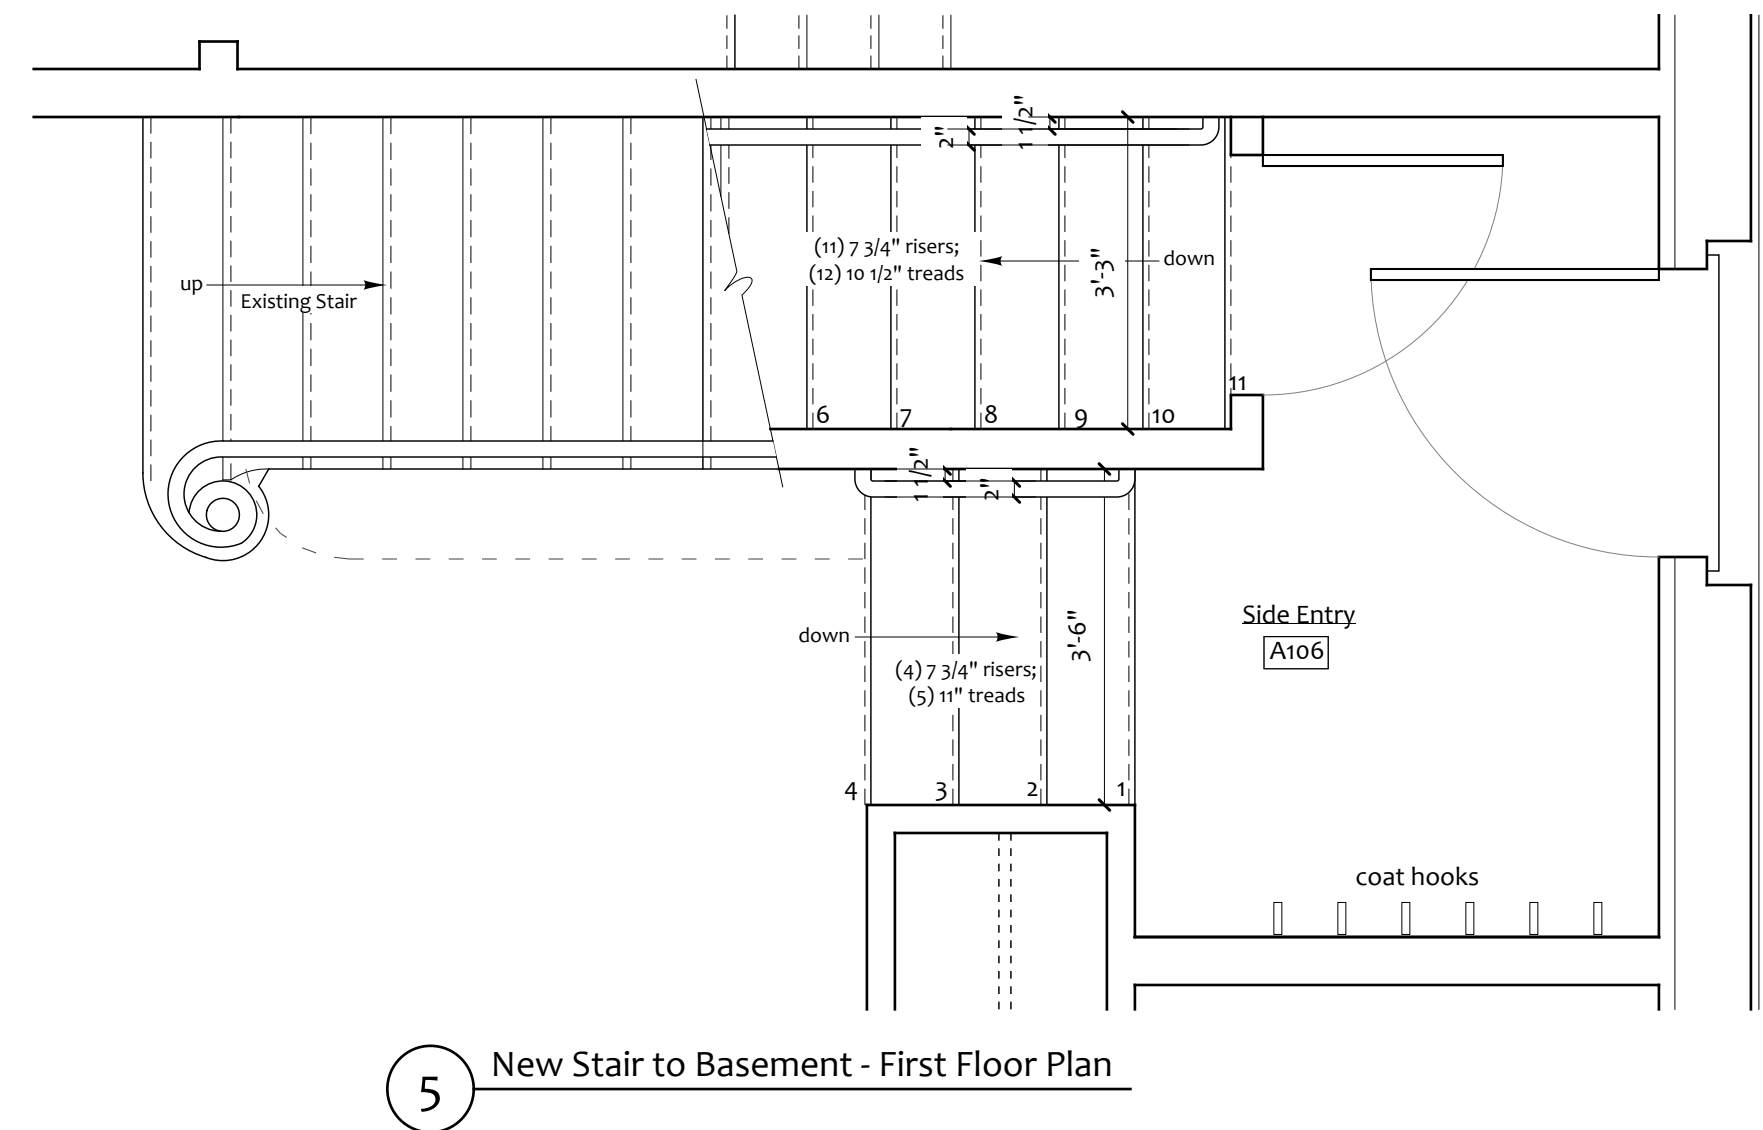


5 New Stair to Basement - First Floor Plan

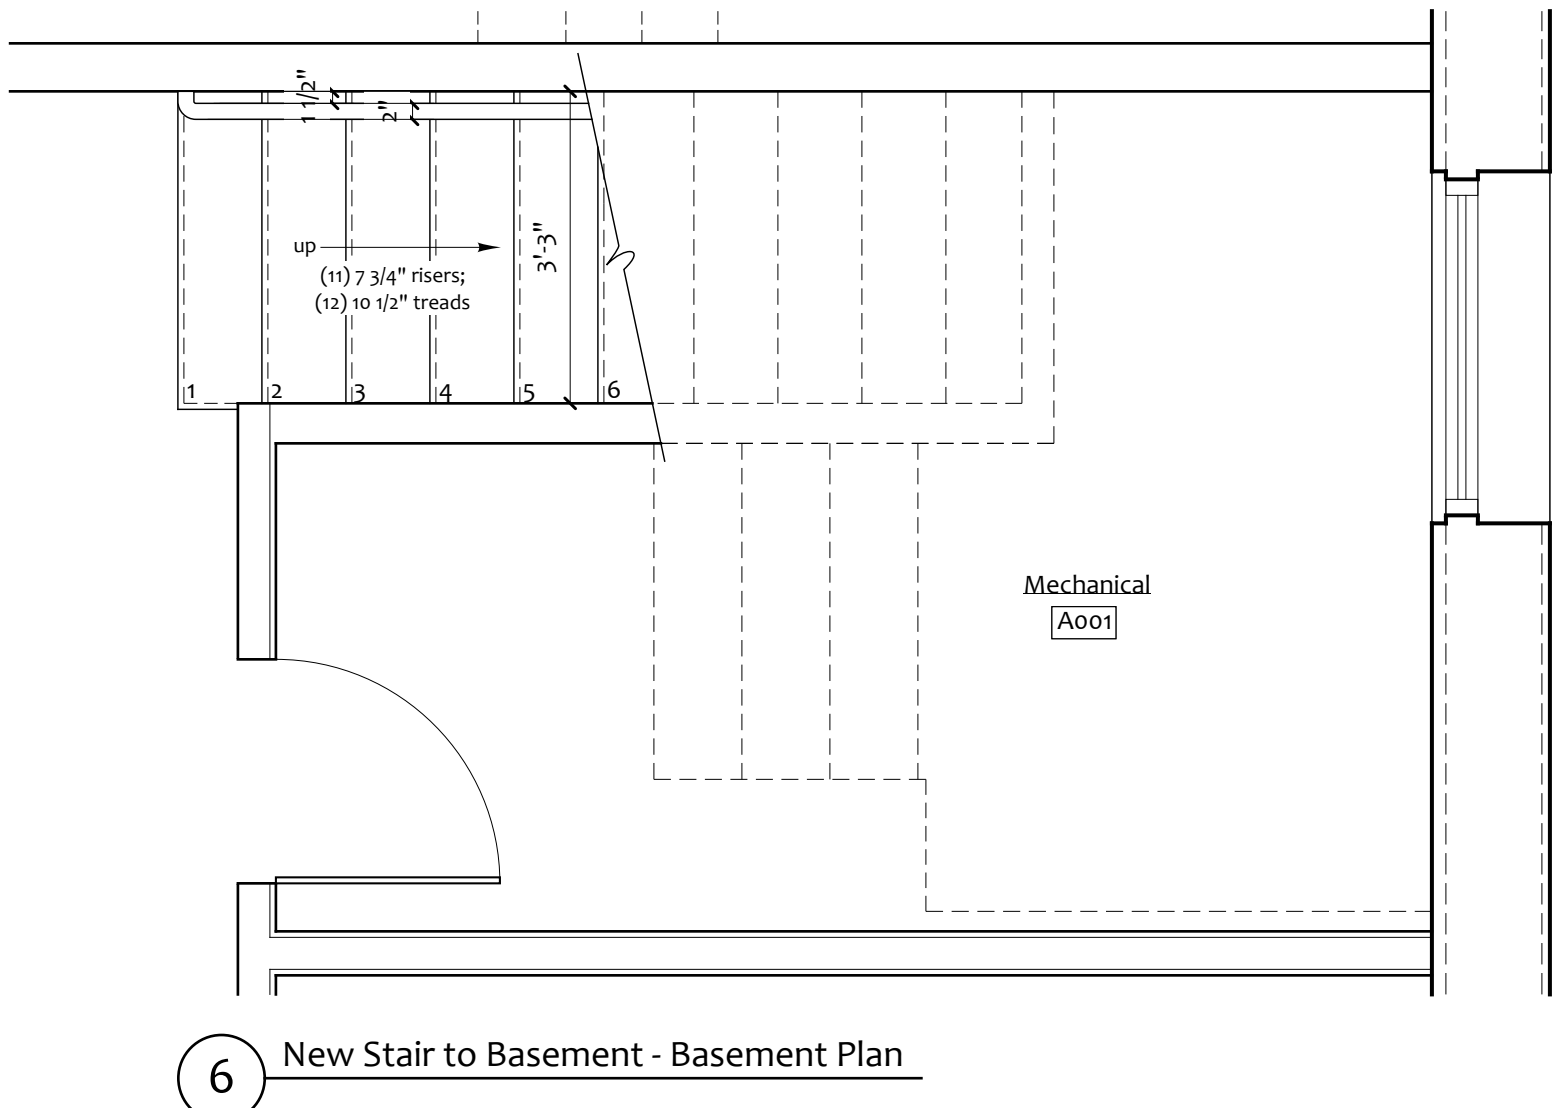


6 New Stair to Basement - Basement Plan

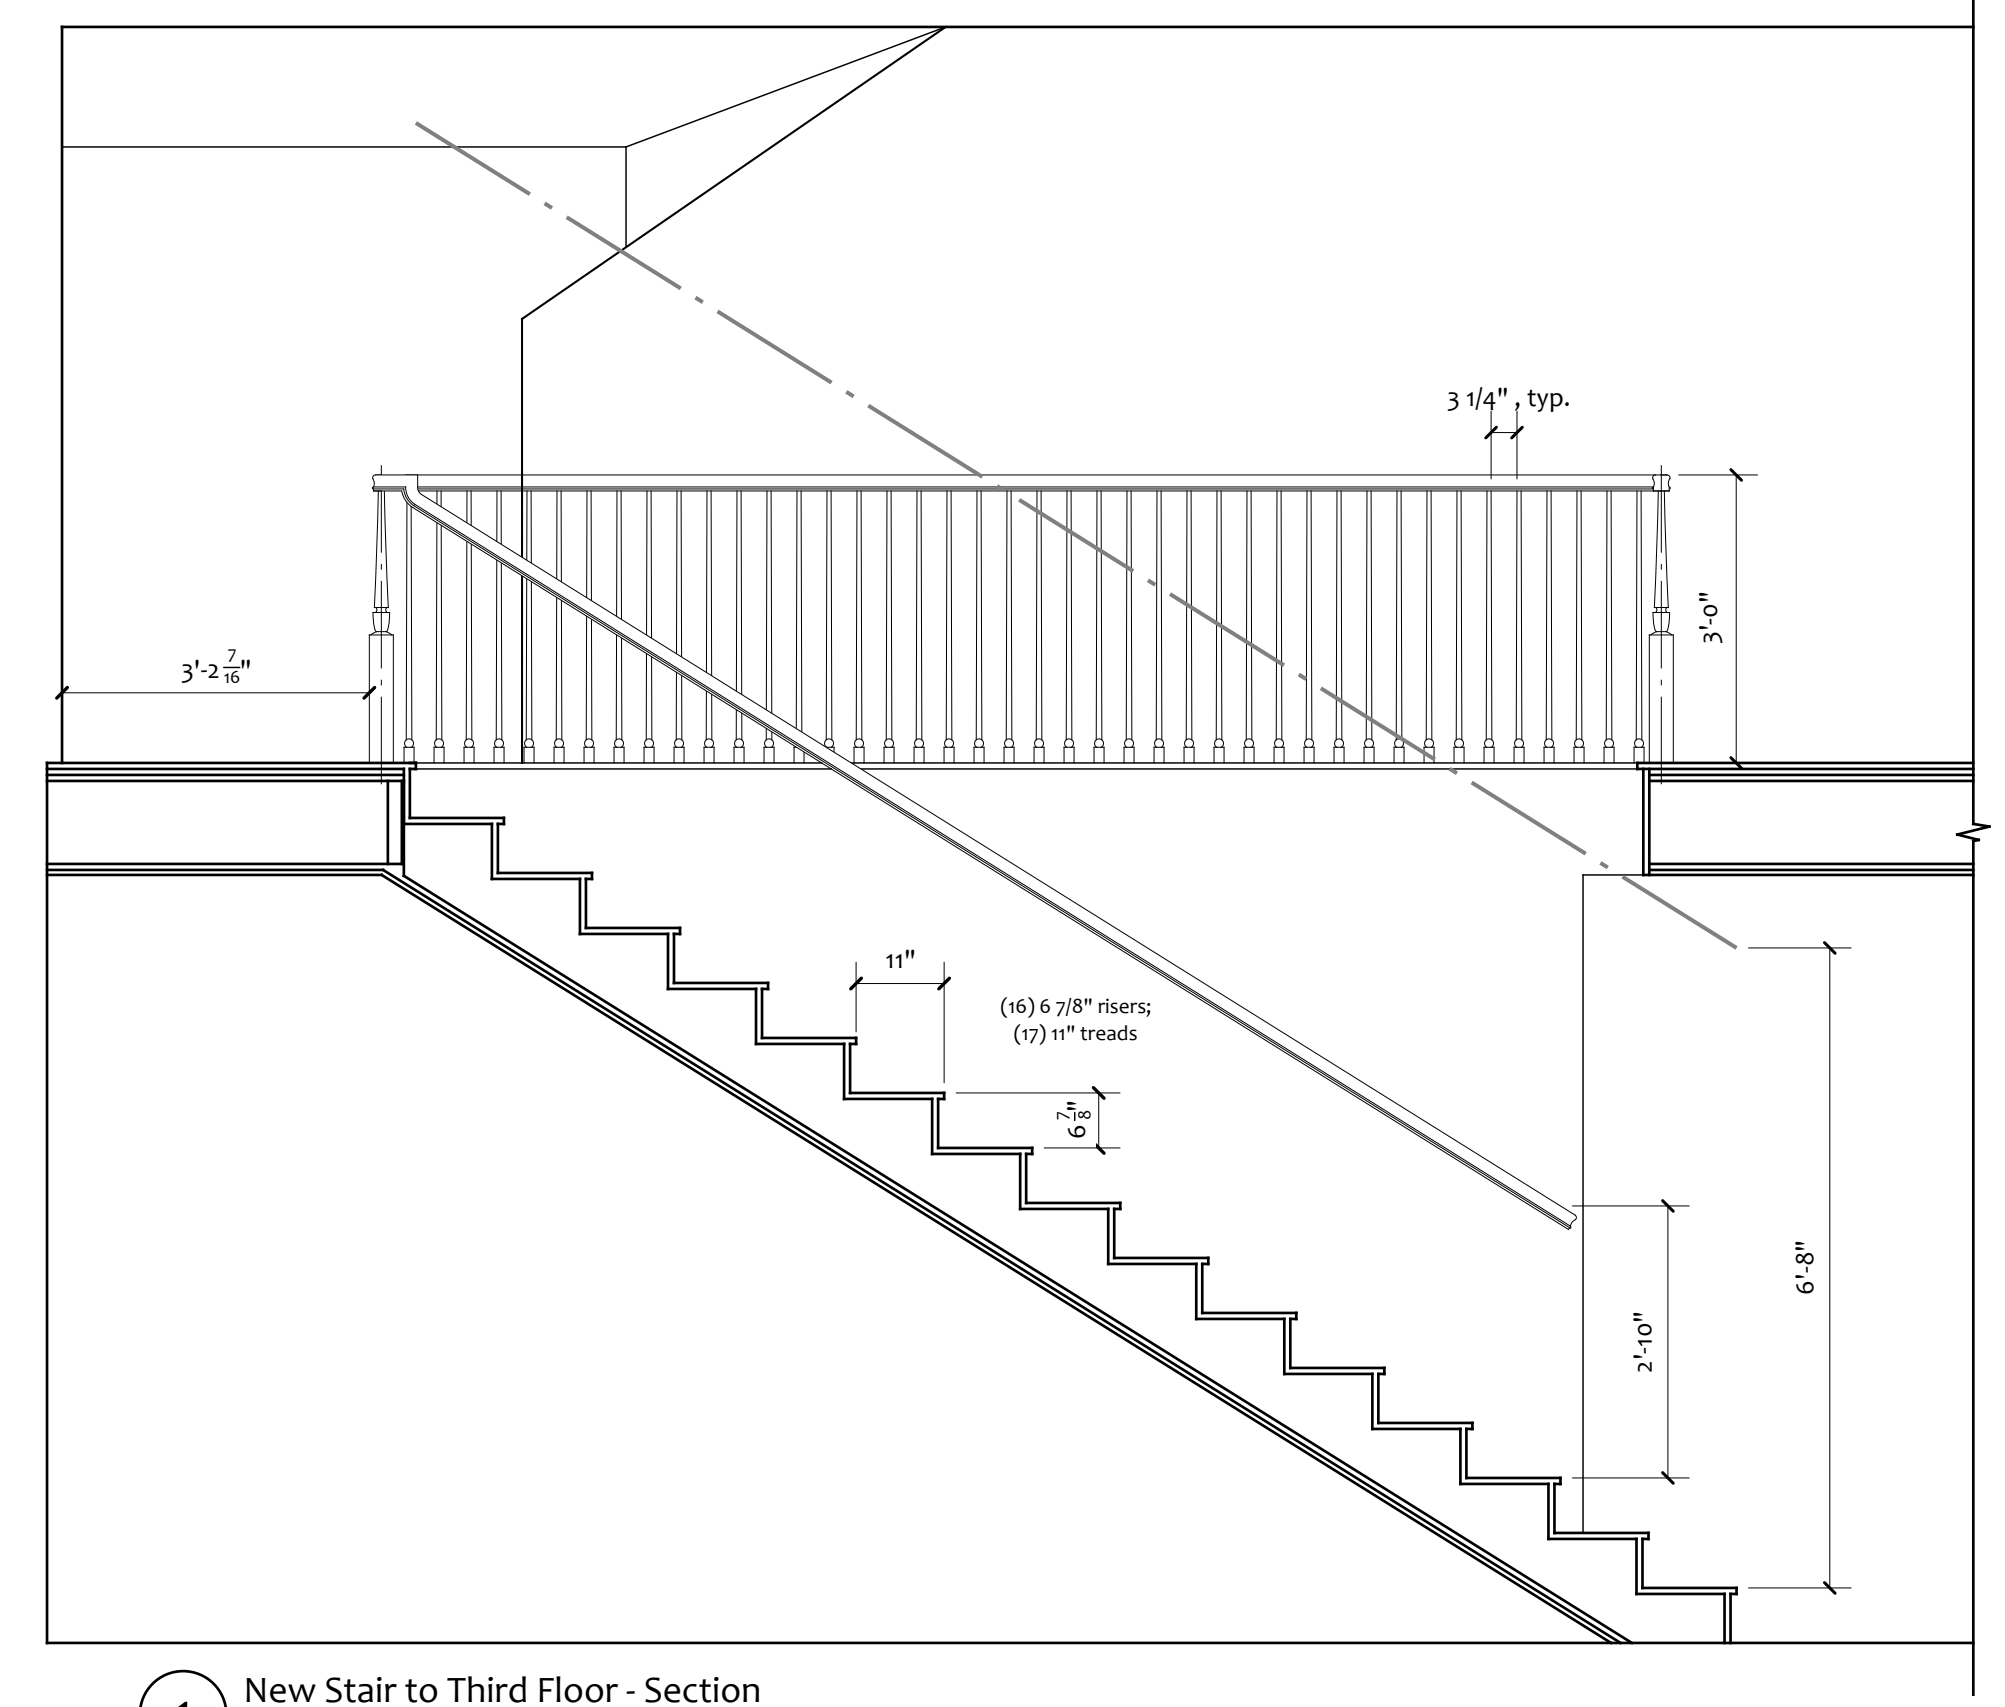


1 New Stair to Third Floor - Section

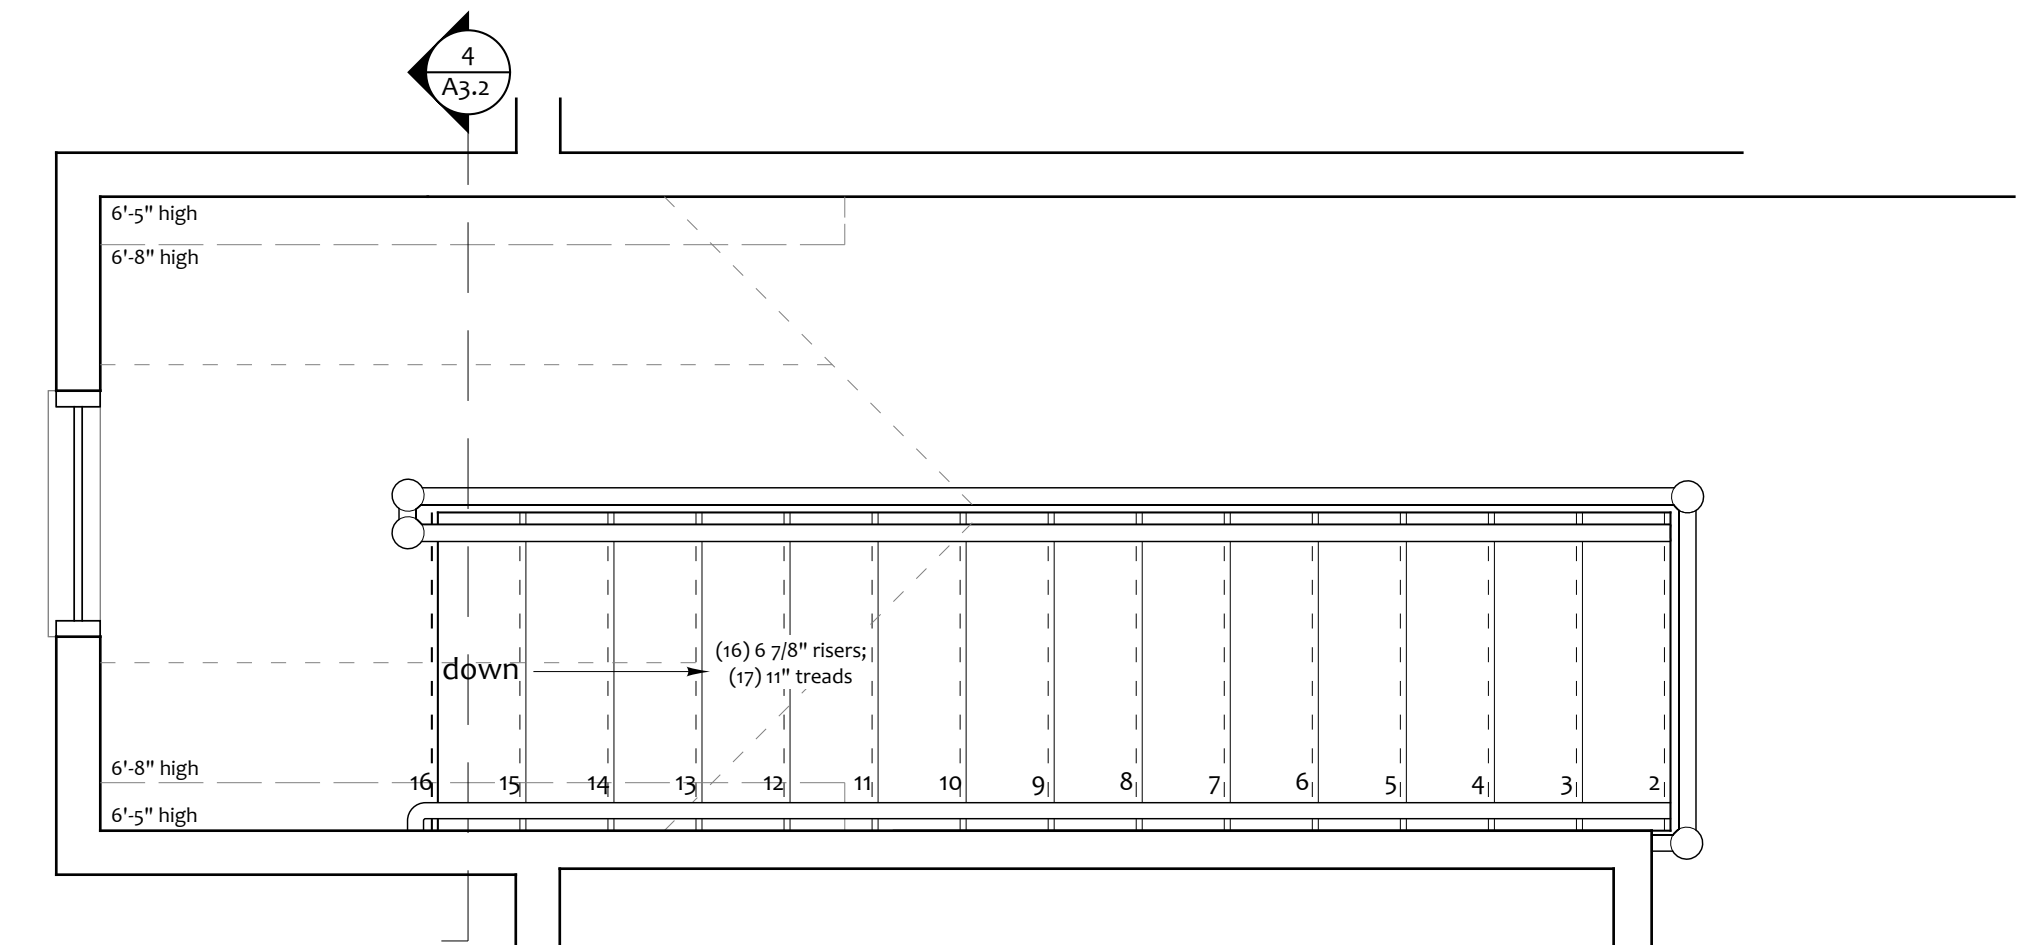

2 New Stair to Third Floor - Third Floor Plan

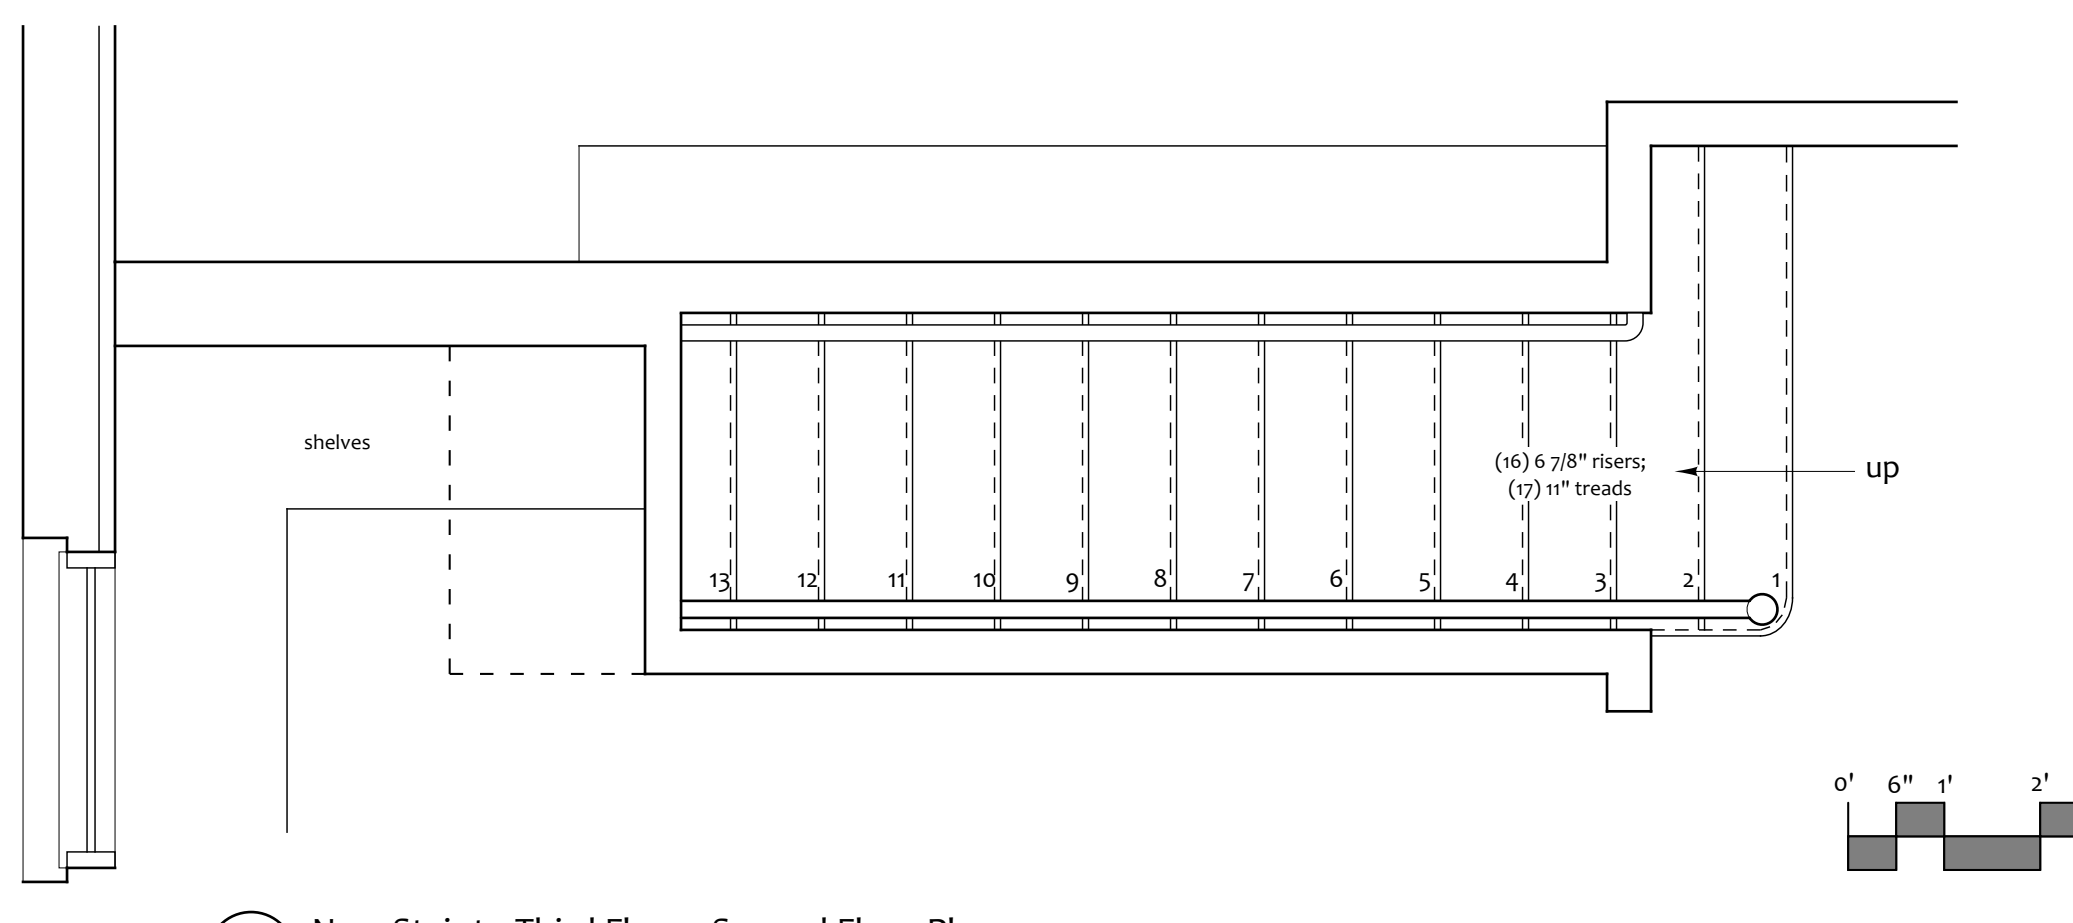


3 New Stair to Third Floor - Second Floor Plan

 

PERMIT SET
6.15.16

A-3.2

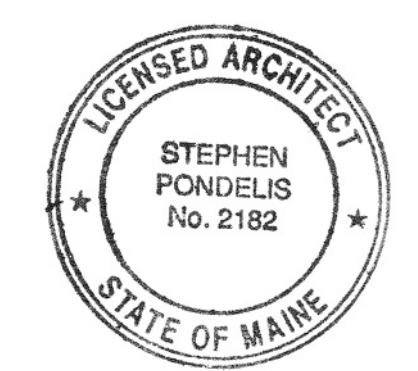

4P ATTARDO PONDELIS
ARCHITECTURE

81 Bridge Street
Suite 402
Yarmouth, Maine 04096
(207) 846-2042

May Residence
The Philip J. Deering House

100 Vaughan Street
Portland, Maine

New Stair Details

Scale: 1/2"=1'-0" Drawn by: PCA

Date: 6.15.16

Revisions: