


A/H SET ON 60" X 30" GOLIATH AGUACUARD

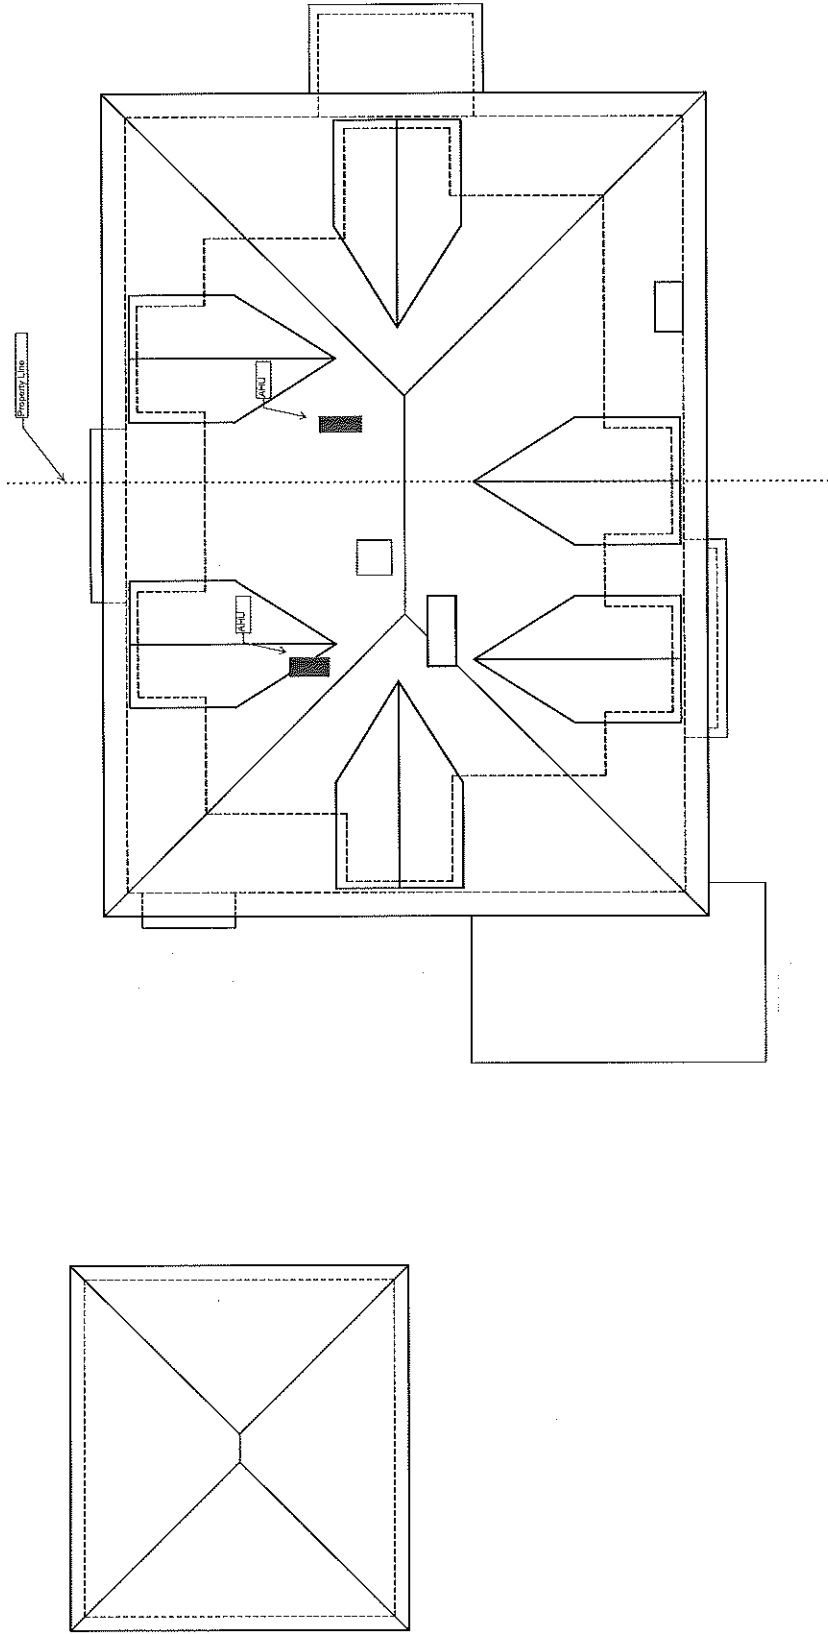

NOTE: This drawing does not include every detail required for construction. Inhibiting information may include, but is not limited to, information regarding subsurface conditions, the existing structure, mechanical system design, and the electrical service. The architect is not responsible for any errors or omissions in this drawing or for any claims arising out of or in connection with its use for construction.

**ATTARDO PONDELIS**  
ARCHITECTURE

1000 North Street  
Portland, Maine 04107  
Tel: 603.761.1111  
Fax: 603.761.1112

May Residence  
The Phillip J. Deering House

100 Vaughan Street  
Portland, Maine

Existing Conditions  
Roof Plan

Scales: 1/8" = 1'-0"  
Date: 7.26.18  
Drawn by: PCA  
Reviewed:

FOR CONSTRUCTION  
7.8.16



EX-1.4