

ASSOCIATED DESIGN PARTNERS INC.
 Office: (207) 878-1751
 Fax: (207) 878-1788
 E-Mail: cdp@adpengineering.com
 80 Leighton Road
 Falmouth, Maine 04105


THIS DRAWING, DESIGN AND ELECTRONIC FILE ARE THE PROPERTY OF ASSOCIATED DESIGN PARTNERS, INC. THE REPRODUCTION, COPYING OR ANY OTHER USE OF THIS DOCUMENT WITHOUT WRITTEN CONSENT IS PROHIBITED.

PROJECT: **BARBER FOODS RENOVATIONS**
54-70 SAINT JOHN ST, PORTLAND ME
 FOR: BARBER FOODS INC.
 SHEET TITLE: **PARTIAL STRUCTURAL PLAN AND DETAILS**
ISSUED FOR PERMITTING


NO.	BY	DATE	DESCRIPTION

DATE: 10-29-08
 SCALE: AS NOTED
 DESIGN BY: ASW
 DRAWN BY: RC
 FILE #: 08170-S101.DWG
 PROJECT NUMBER:
08170
 SHEET NO:
S101

- NOTES:
- ← INDICATES SPAN DIRECTION OF 1"-22GA TYPE E PAINTED METAL DECK FASTENED TO LIGHT GAGE JOISTS WITH #10-16 HWH SCREWS, 36-4 PATTERN WITH (1) SIDELAP SCREW PER SPAN.
 - TOS (+X'-Y") INDICATES TOP OF BEARING STEEL REFERENCED FROM FIN. FIRST FLOOR ELEVATION (0'-0").
 - LIGHT GAGE JOISTS TO BE F_y=50KSI (MIN) WITH (1) ROW OF MIDSPAN BRIDGING.

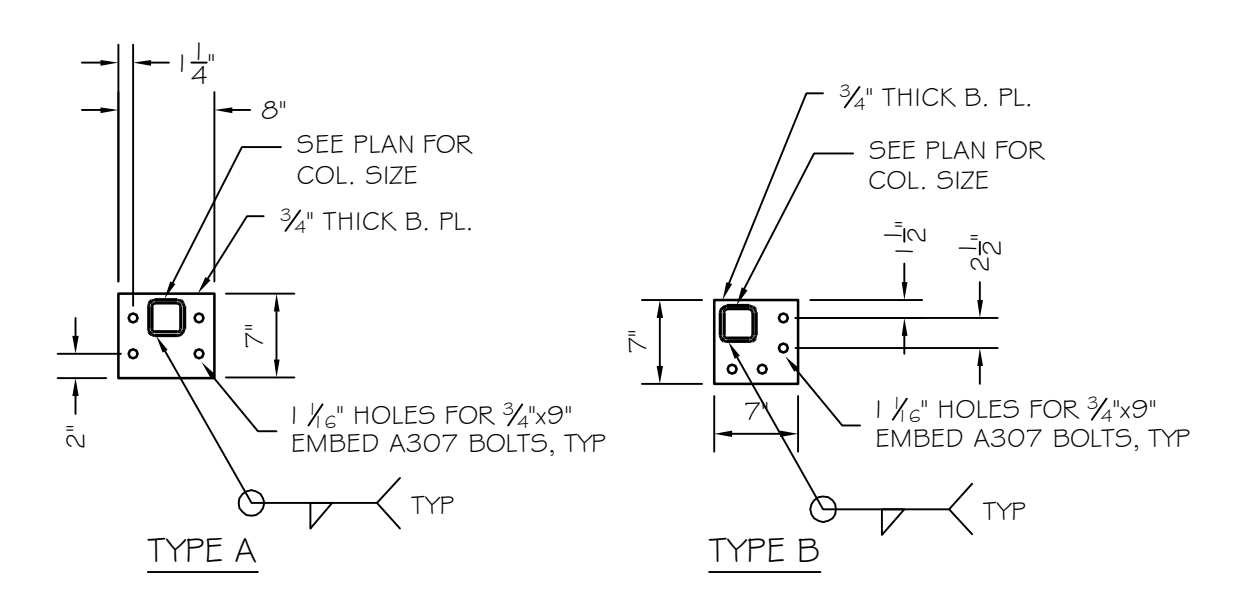


C2 COLUMN BASE PLATES
 SCALE: 3/4" = 1'-0"

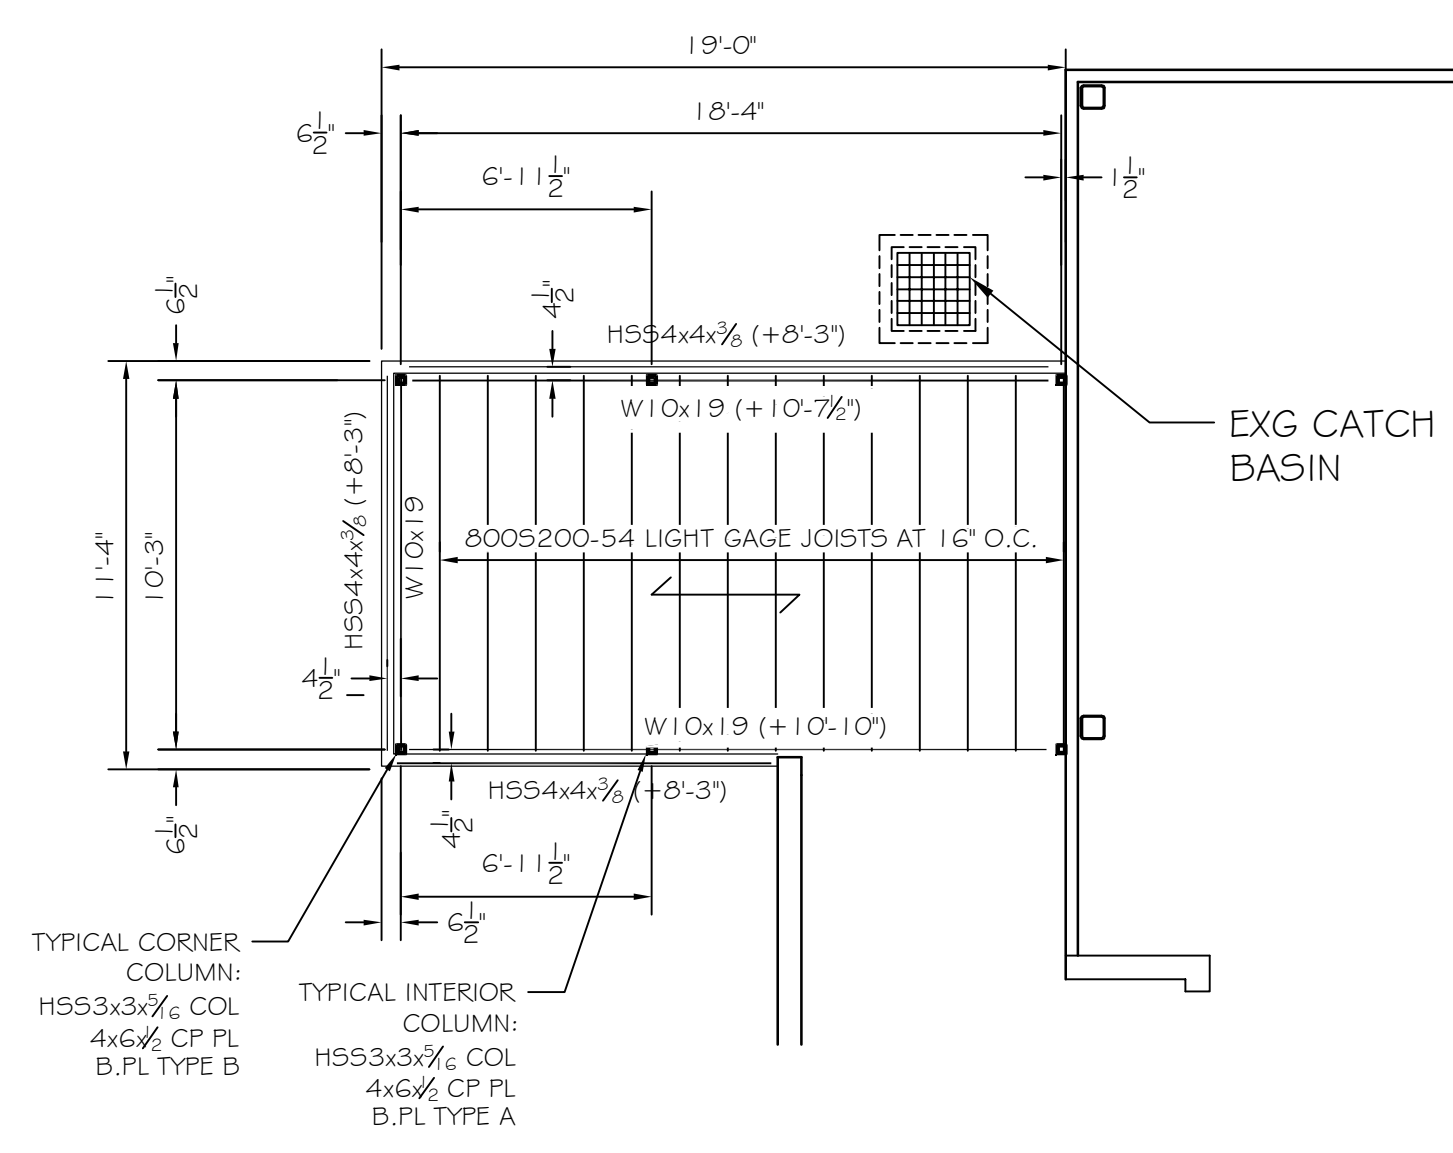


B1 SECURITY VESTIBULE FRAMING PLAN
 SCALE: 3/8" = 1'-0"

- NOTES:
- TOF INDICATES TOP OF FOOTING
 - TOC INDICATES TOP OF CONCRETE
 - TOS INDICATES TOP OF SLAB
 - ALL TOP AND TOC ELEVATIONS ARE REFERENCED FROM FIN. FIRST FLOOR ELEVATION = (0'-0")
 - COLUMN FOOTINGS TO BE CENTERED ON COLUMN GRIDS, UNO

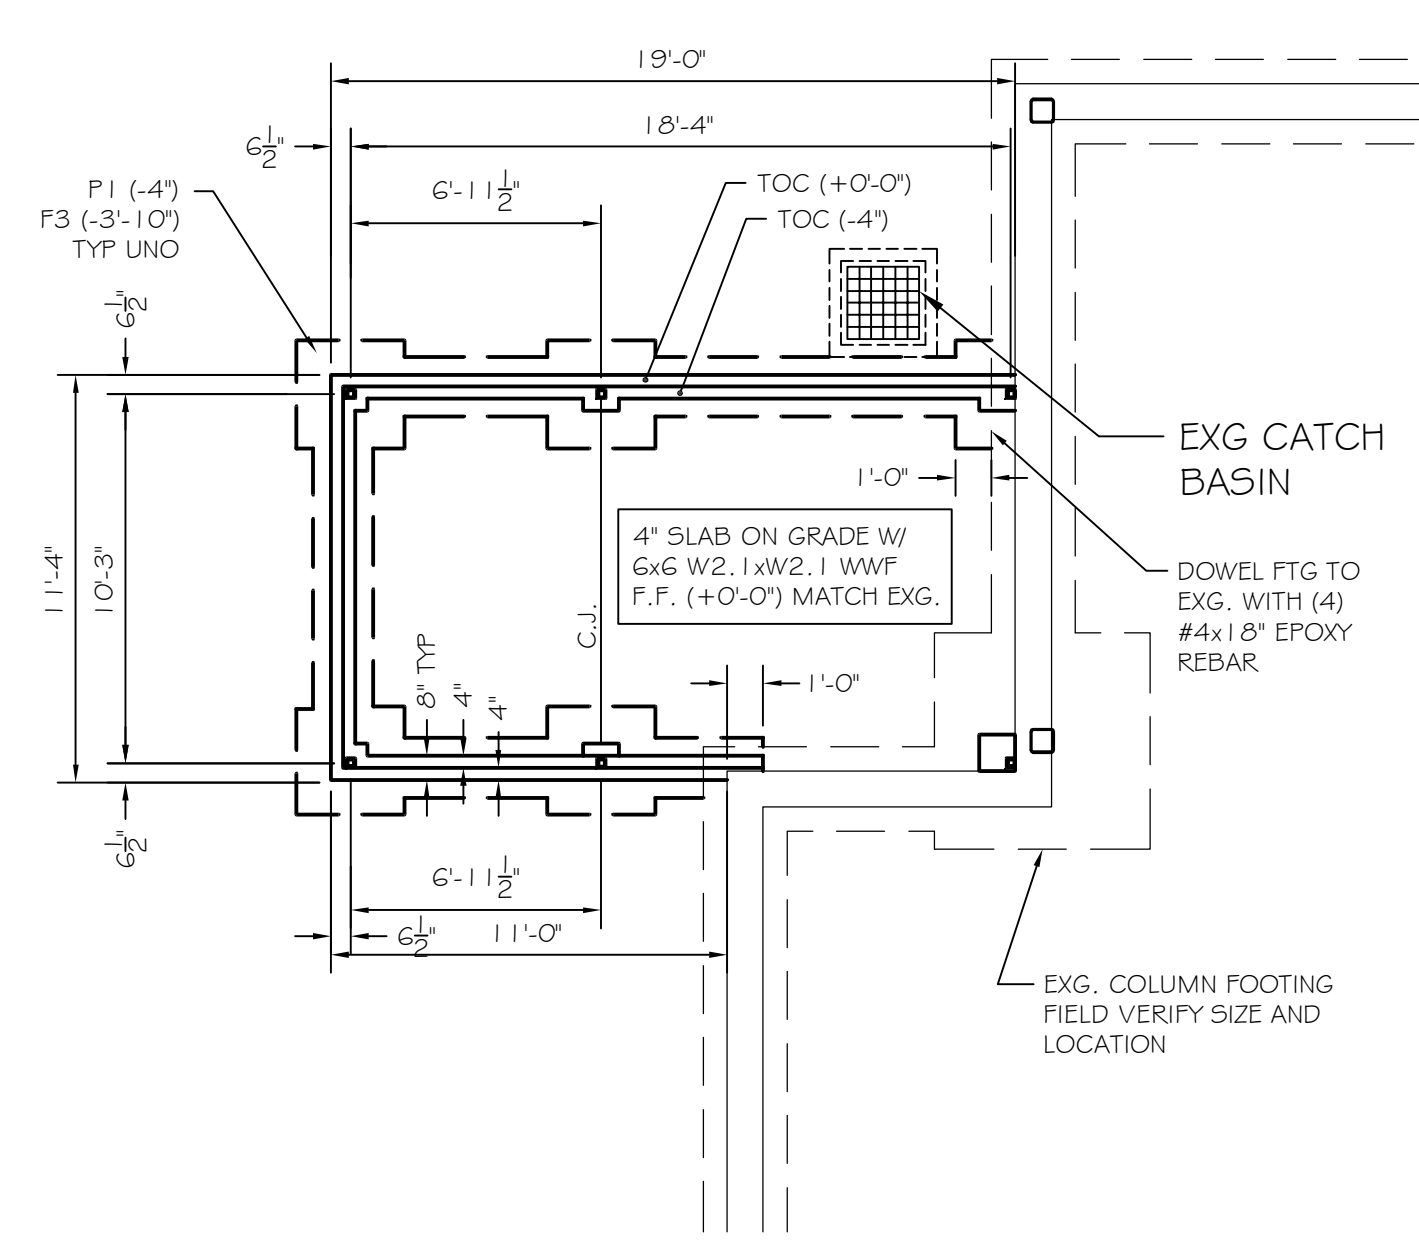

A1 SECURITY VESTIBULE FOUNDATION PLAN
 SCALE: 3/8" = 1'-0"

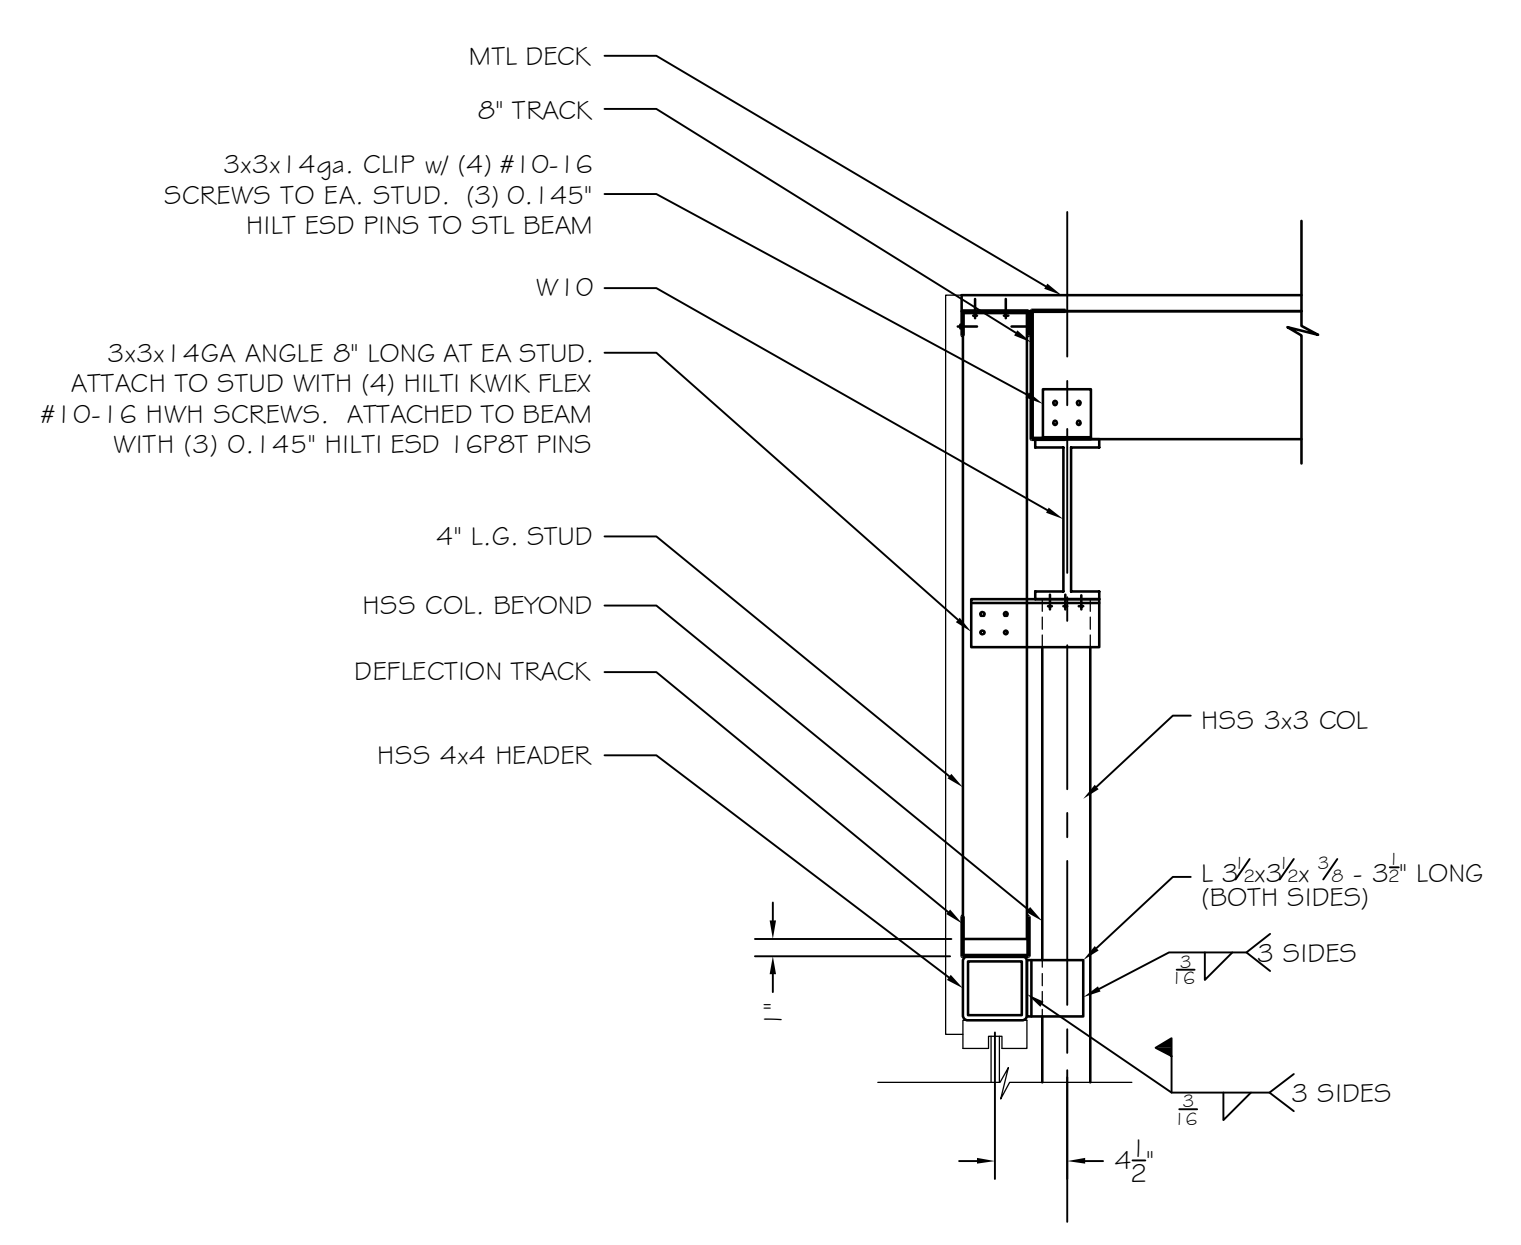


B2 SECTION
 SCALE: 1" = 1'-0"


MARK	SIZE	REINFORCING	TIES	DETAIL
F1	12x12"	(4) #5 VERT	#3@ 12"	

MARK	SIZE	BOTTOM REINFORCING
F3	3'-0"x3'-0"x12"	(4) #5@ E.W.
F4	4'-0"x4'-0"x12"	(5) #5@ E.W.

A2 FOOTING AND PIER SCHEDULES
 SCALE: NTS

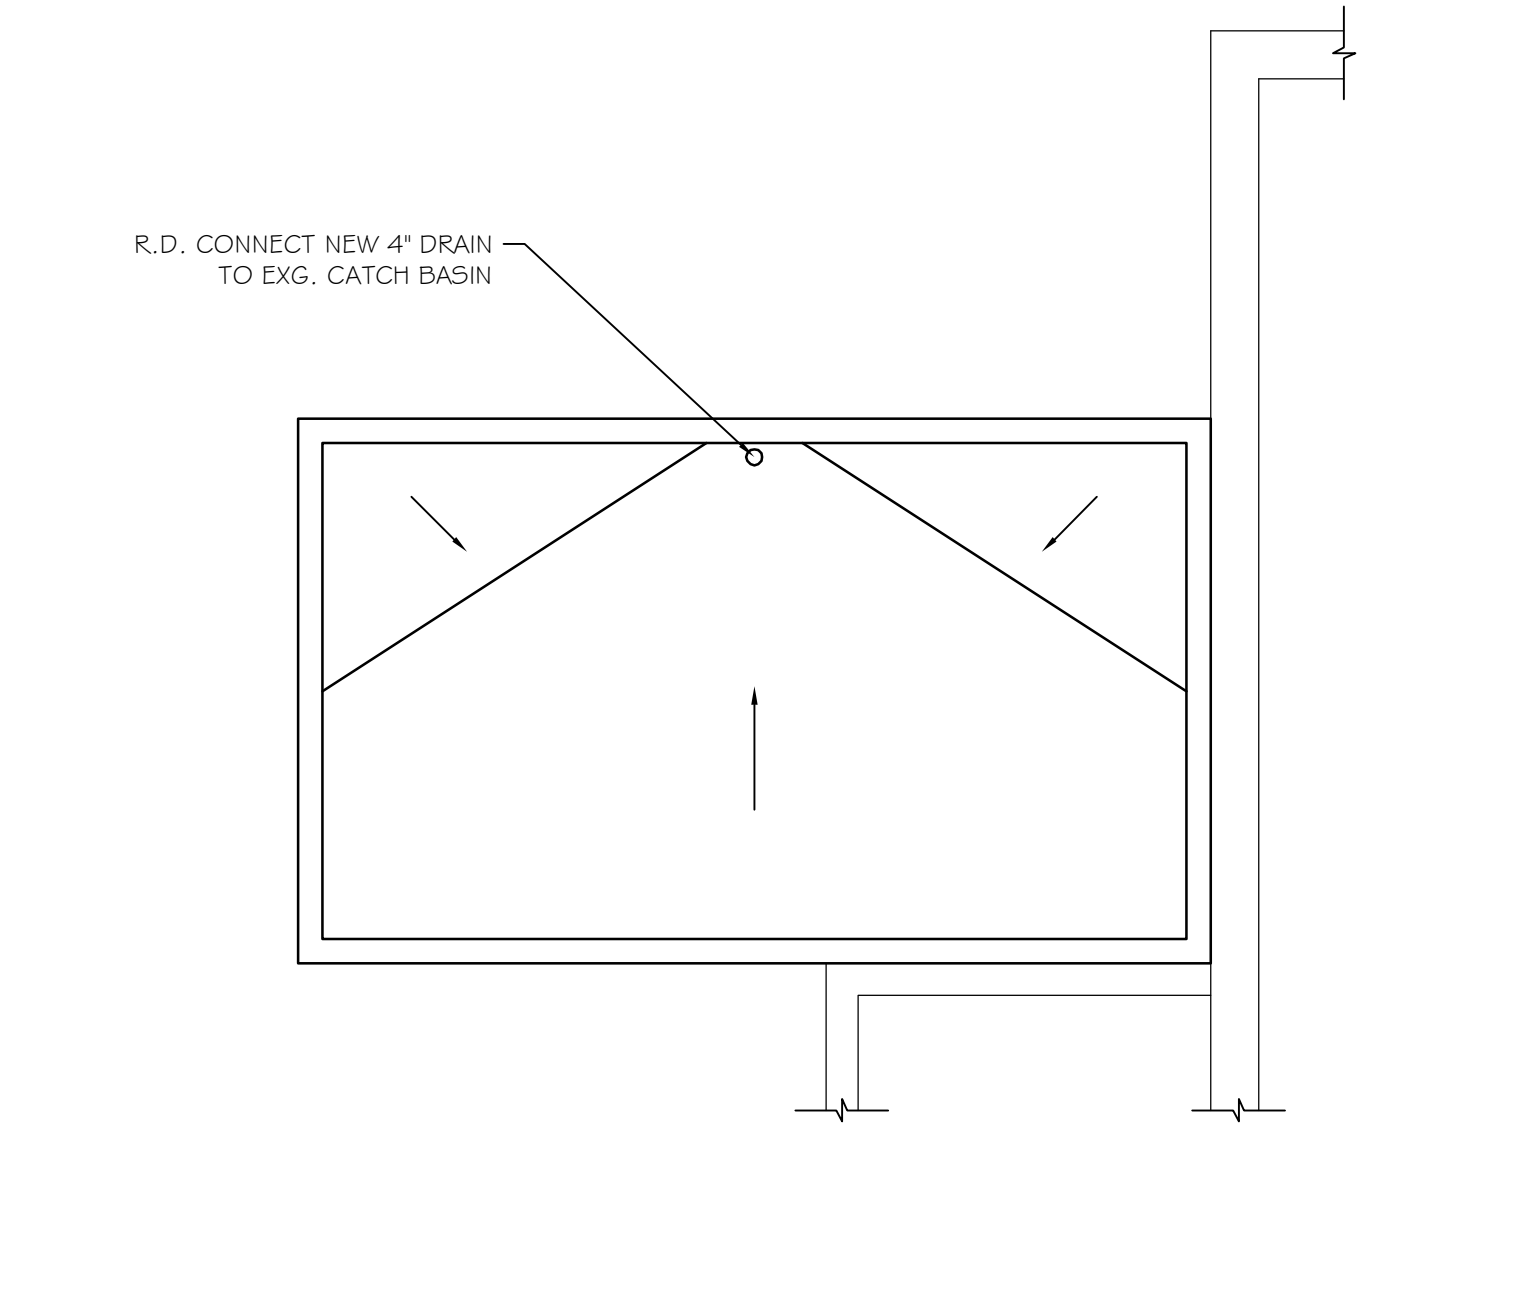


B3 SECURITY VEST. ROOF PLAN
 SCALE: 1/2" = 1'-0"

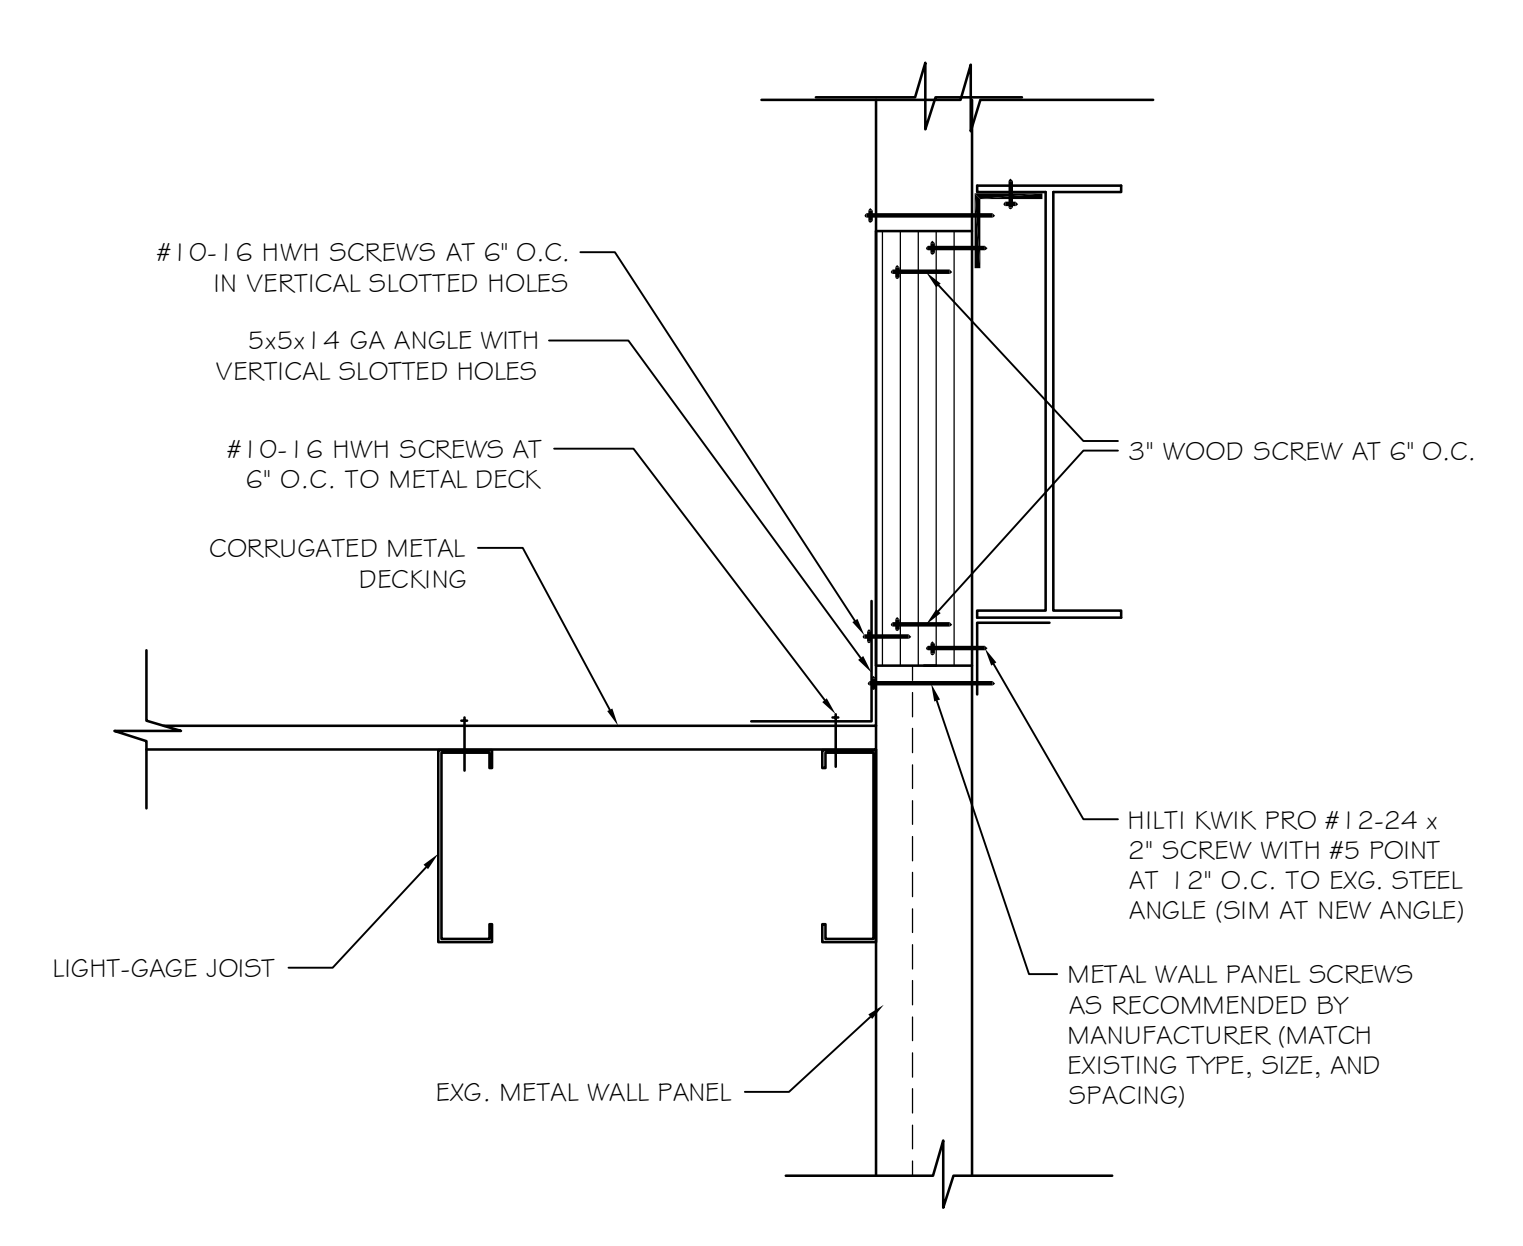

A3 ROOF SECTION
 SCALE: NTS



B4 SECTION
 SCALE: 1" = 1'-0"

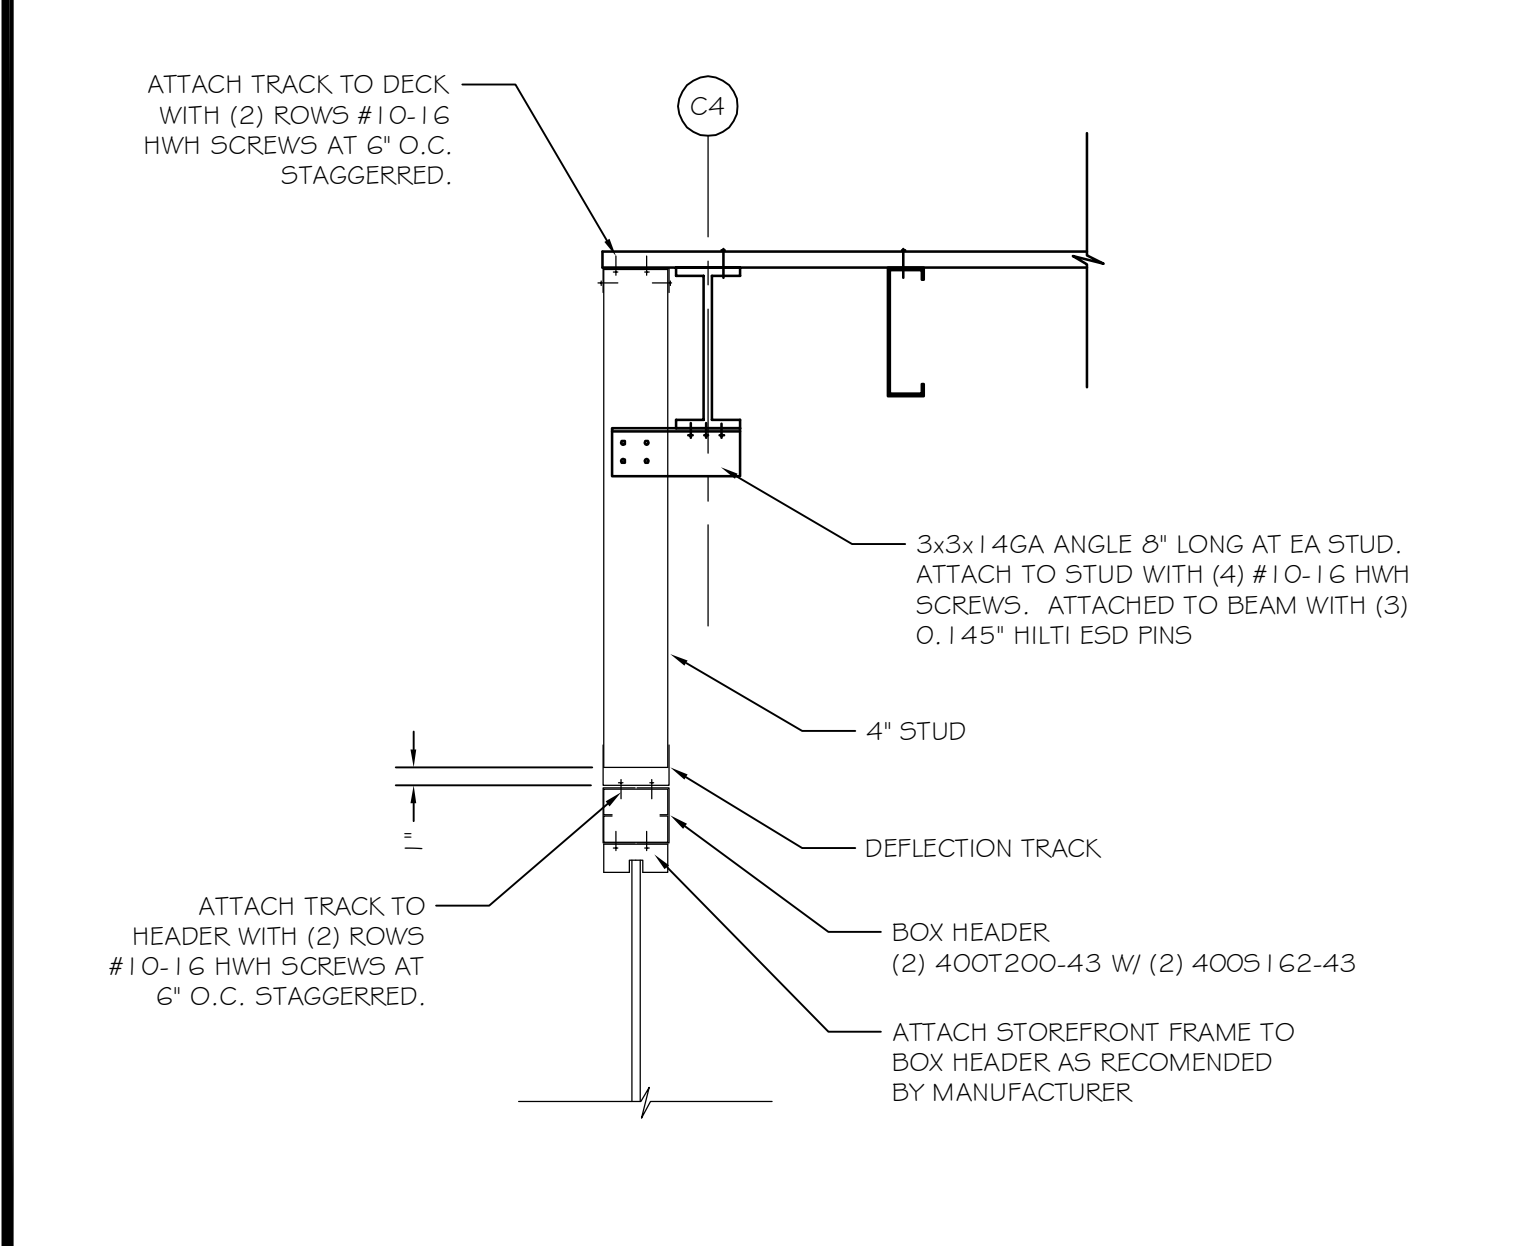

A4 SECTION
 SCALE: 1" = 1'-0"

C4

C3

C2 COLUMN BASE PLATES
 SCALE: 3/4" = 1'-0"

B1 SECURITY VESTIBULE FRAMING PLAN
 SCALE: 3/8" = 1'-0"

B4 SECTION
 SCALE: 1" = 1'-0"

B3 SECURITY VEST. ROOF PLAN
 SCALE: 1/2" = 1'-0"

B2 SECTION
 SCALE: 1" = 1'-0"

B1 SECURITY VESTIBULE FRAMING PLAN
 SCALE: 3/8" = 1'-0"

A4 SECTION
 SCALE: 1" = 1'-0"

A3 ROOF SECTION
 SCALE: NTS

A2 FOOTING AND PIER SCHEDULES
 SCALE: NTS

A1 SECURITY VESTIBULE FOUNDATION PLAN
 SCALE: 3/8" = 1'-0"