



B1 FLOOR PLAN W/ REFLECTED CEILING
SCALE: 1/2" = 1'-0"

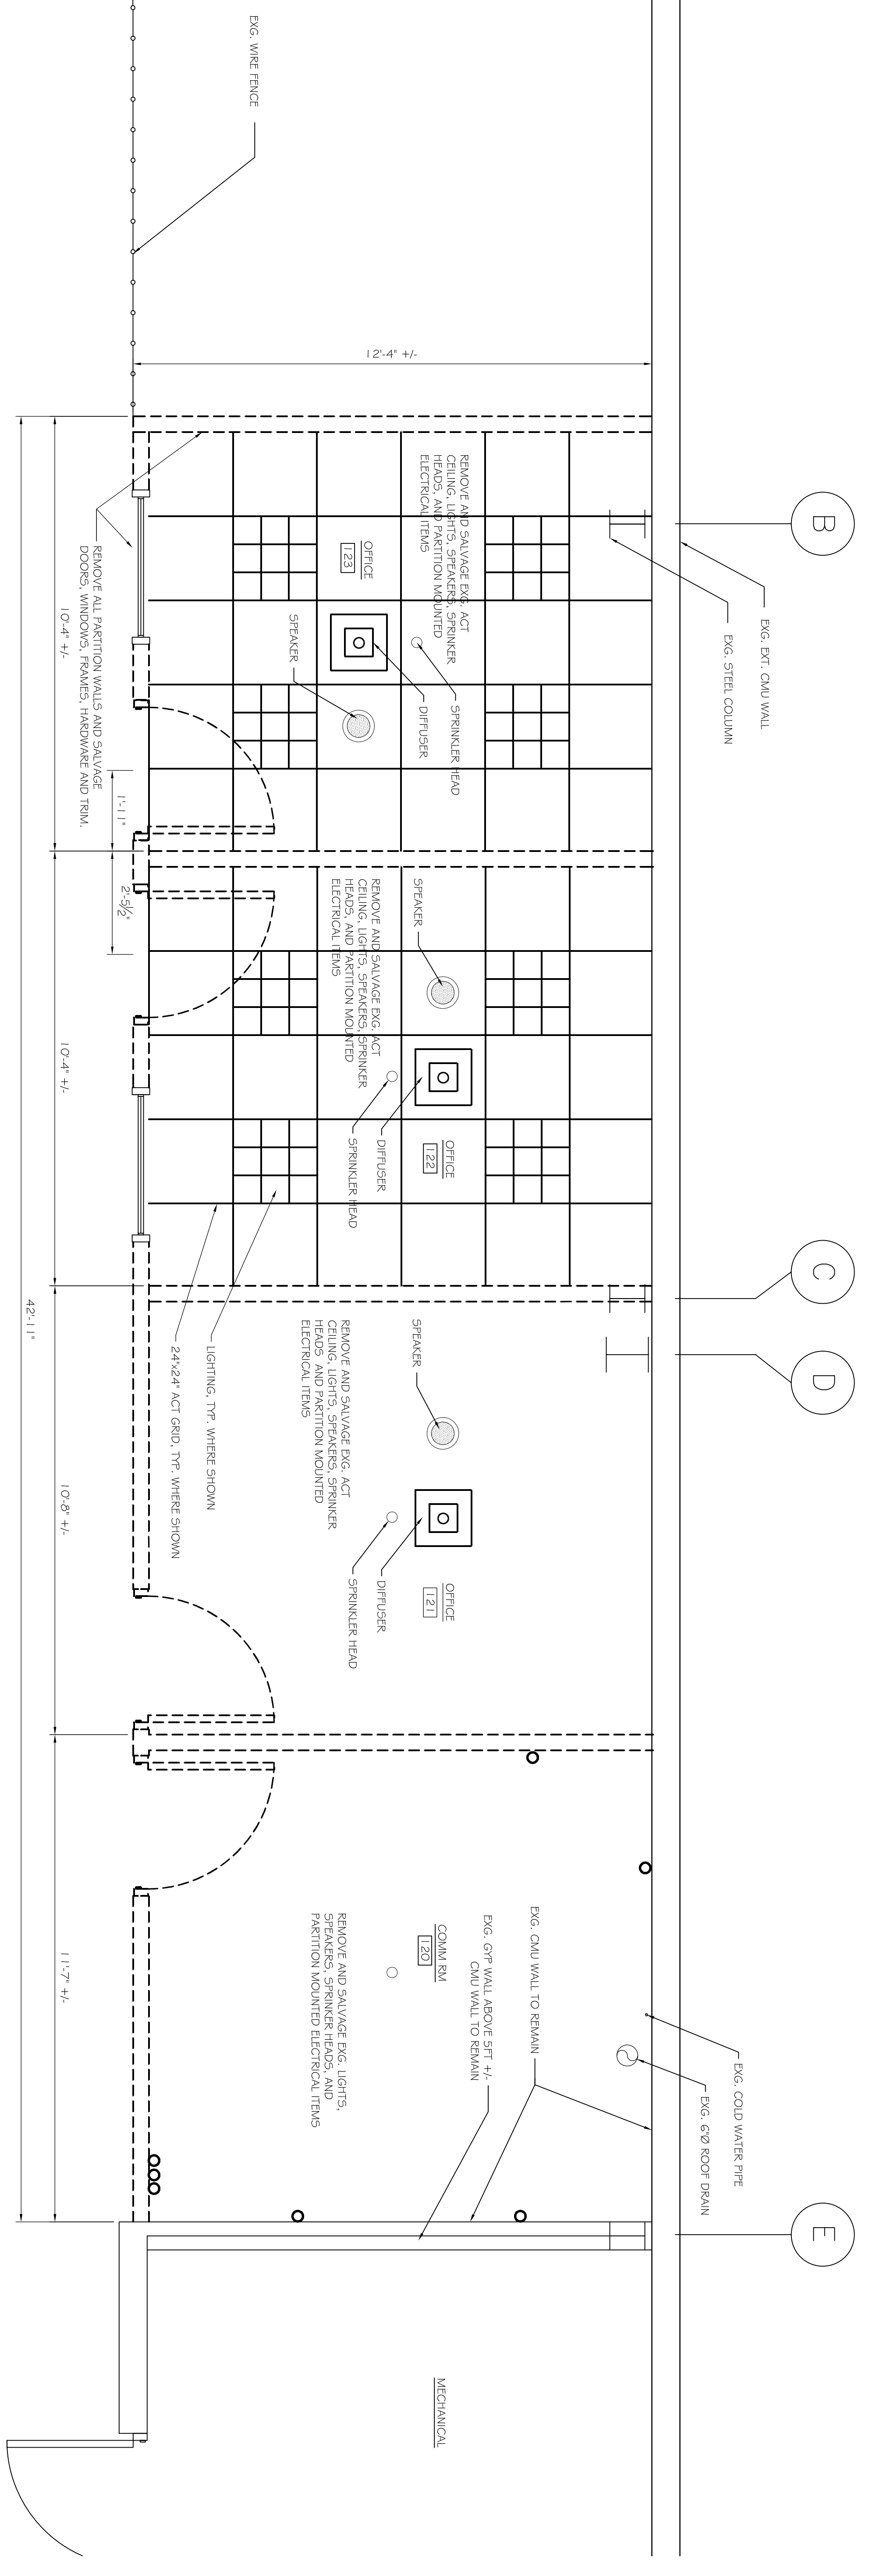

A1 EXISTING AND DEMO PLAN
SCALE: 1/2" = 1'-0"

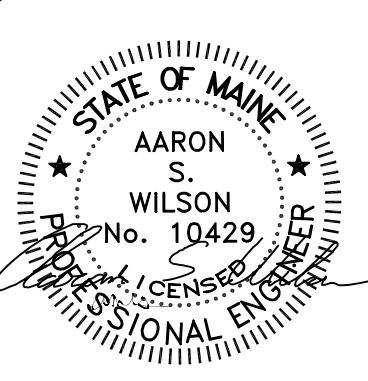

ASSOCIATED DESIGN PARTNERS INC.
80 Leighton Road Falmouth, Maine 04105
Office: (207) 878-1751
Fax: (207) 878-1788
E-Mail: adp@adpengineering.com

THIS DRAWING, DESIGN AND SPECIFICATIONS ARE THE PROPERTY OF ASSOCIATED DESIGN PARTNERS INC. NO PART OF THIS DOCUMENT OR OTHER USE OF THIS DOCUMENT WITHOUT WRITTEN CONSENT IS PROHIBITED.

PROJECT: **MAINTENANCE OFFICES**
54 SAINT JOHN ST.
FOR: BARBER FOODS INC
SHEET TITLE: **DEMOLITION AND FLOOR PLANS**
ISSUED FOR PERMITTING

| REVISIONS | | DATE |
|-----------|----|-------------|
| No. | BY | DESCRIPTION |
| 1 | | |
| 2 | | |
| 3 | | |
| 4 | | |

DATE: 10-09-08
SCALE: AS NOTED
DESIGN BY: ASW
DRAWN BY: BC
FILE #: 08253-A101.DWG
PROJECT NUMBER:
08253
SHEET NO.:
A101