
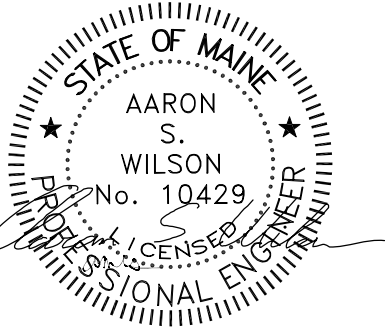


FORE RIVER

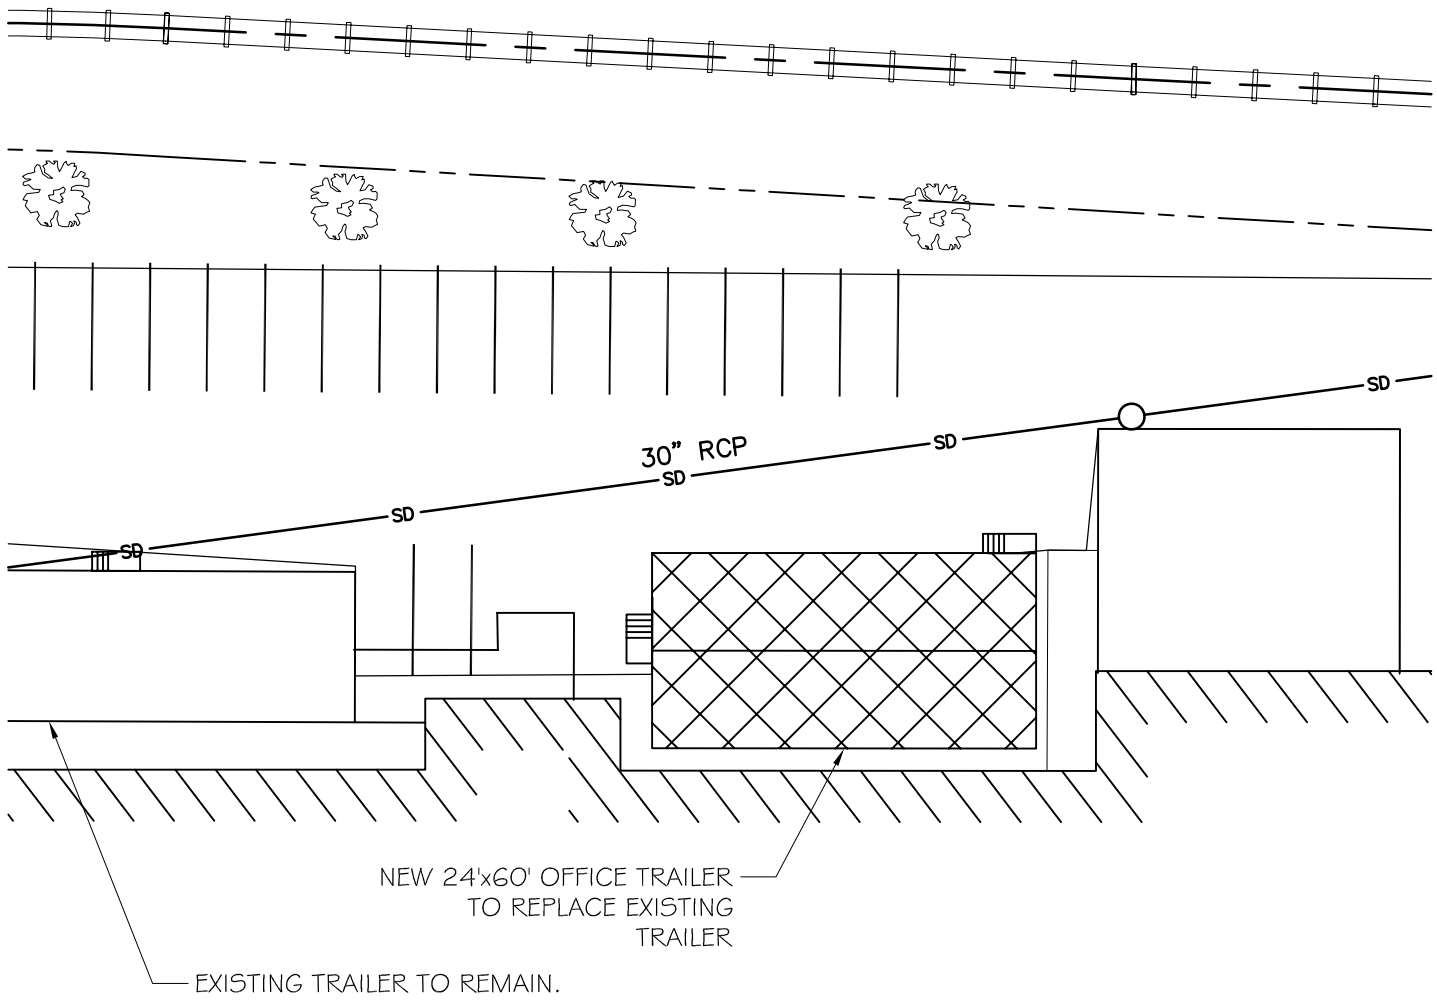

N/F
 SAINT JOHN STREET
 ASSOCIATES
 LIMITED PARTNERSHIP

PARTIAL SITE PLAN EXTRACTED FROM WOODARD & CURRAN, SHEET C100, DATED SEPTEMBER 2004. PLAN RECEIVED FROM CLIENT AND ASSUMED TO BE MOST CURRENT. ADP DOES NOT WARRANT, GUARANTEE, OR REPRESENT IN ANY WAY THAT THIS SITE PLAN, PREPARED AND PROVIDED BY OTHERS, IS CORRECT OR ACCURATE. CONTRACTOR SHALL FIELD VERIFY EXISTING GRADES AND CONDITIONS SHOWN ON THIS PLAN PRIOR TO START OF CONSTRUCTION. CONTACT ASSOCIATED DESIGN PARTNERS, INC. IF DISCREPANCIES ARE ENCOUNTERED.

ASSOCIATED DESIGN PARTNERS INC.

80 Leighton Road
 Falmouth, Maine 04105

Office: (207) 878-1751
 Fax: (207) 878-1788
 E-Mail: adp@adpengineering.com

PROJECT: **BARBER FOODS**
54-70 ST. JOHN ST
 FOR: BARBER FOODS

SHEET TITLE:
HR TRAILER REPLACEMENT
SITE PLAN

REVISIONS			
No.	BY	DESCRIPTION	DATE
▲			
▲			
▲			
▲			

DATE : 10-03-08
 SCALE : 1"=30'-0
 DESIGN BY: ASW
 DRAWN BY: ASW
 FILE #: 08170-C1.DWG
 PROJECT NUMBER:
08170
 SHEET NO:
C1

THIS DRAWING, DESIGN AND ELECTRONIC FILE ARE THE PROPERTY OF ASSOCIATED DESIGN PARTNERS, INC. THE REPRODUCTION, COPYING OR ANY OTHER USE OF THIS DOCUMENT WITHOUT WRITTEN CONSENT IS PROHIBITED.