


**WASTEWATER PRETREATMENT BUILDING ROOF PLAN**  
SCALE: 1/4" = 1'-0"

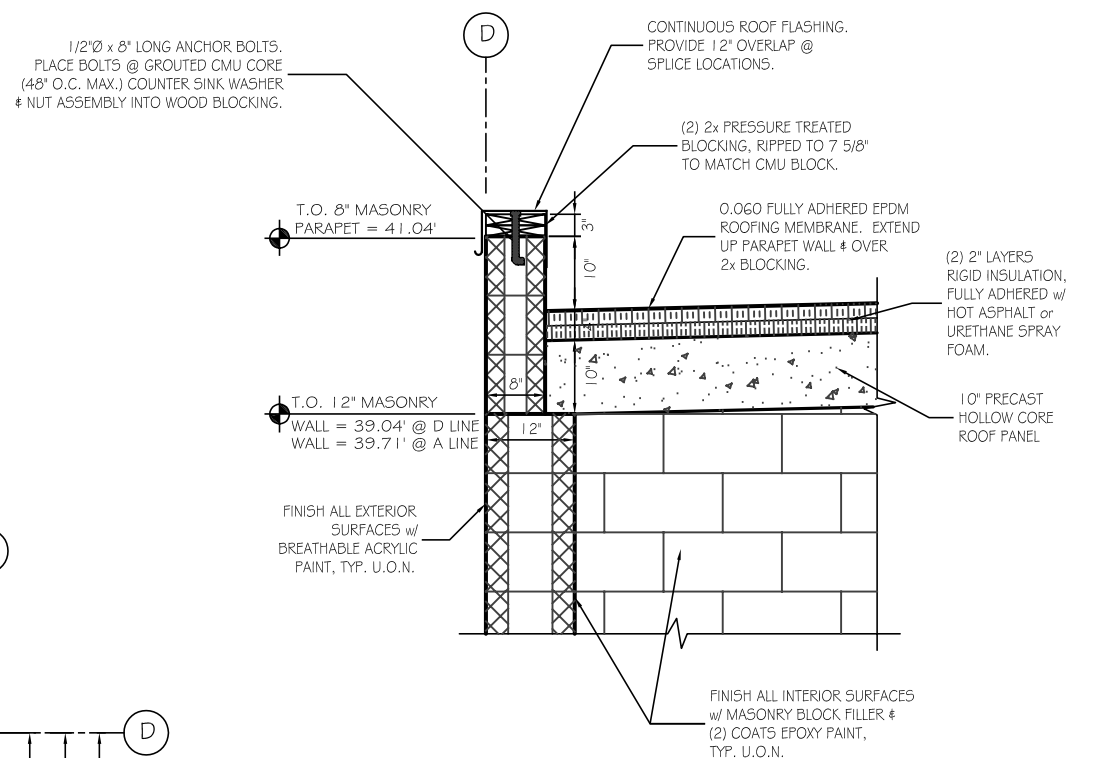

**PARAPET DETAIL A**  
SCALE: 1" = 1'-0"

**ASSOCIATED DESIGN PARTNERS INC.**  
Office: (207) 878-1751  
Fax: (207) 878-1788  
E-Mail: [ahp@maine.net](mailto:ahp@maine.net)  
80 Leighton Road  
Falmouth, Maine 04105

THIS DRAWING, DESIGN AND ELECTRONIC FILE ARE THE PROPERTY OF ASSOCIATED DESIGN PARTNERS, INC. THE REPRODUCTION, COPYING OR ANY OTHER USE OF THIS DOCUMENT WITHOUT WRITTEN CONSENT IS PROHIBITED.

**PROJECT:** WSTWTR. PRETREATMENT BLDG  
FOR BARBER FOODS  
PORTLAND, MAINE

**SHEET TITLE:** ROOF PLAN AND DETAILS

NO.	REVISIONS	DATE

DATE: 12/30/02  
SCALE: 1/4" = 1'-0"  
DESIGN BY: JAT  
DRAWN BY: MGK  
FILE No. 02005-A1.DWG  
PROJECT NUMBER:  
**02005**  
SHEET: OF  
**A2 5**