


WEST ELEVATION
SCALE: 1/4" = 1'-0"

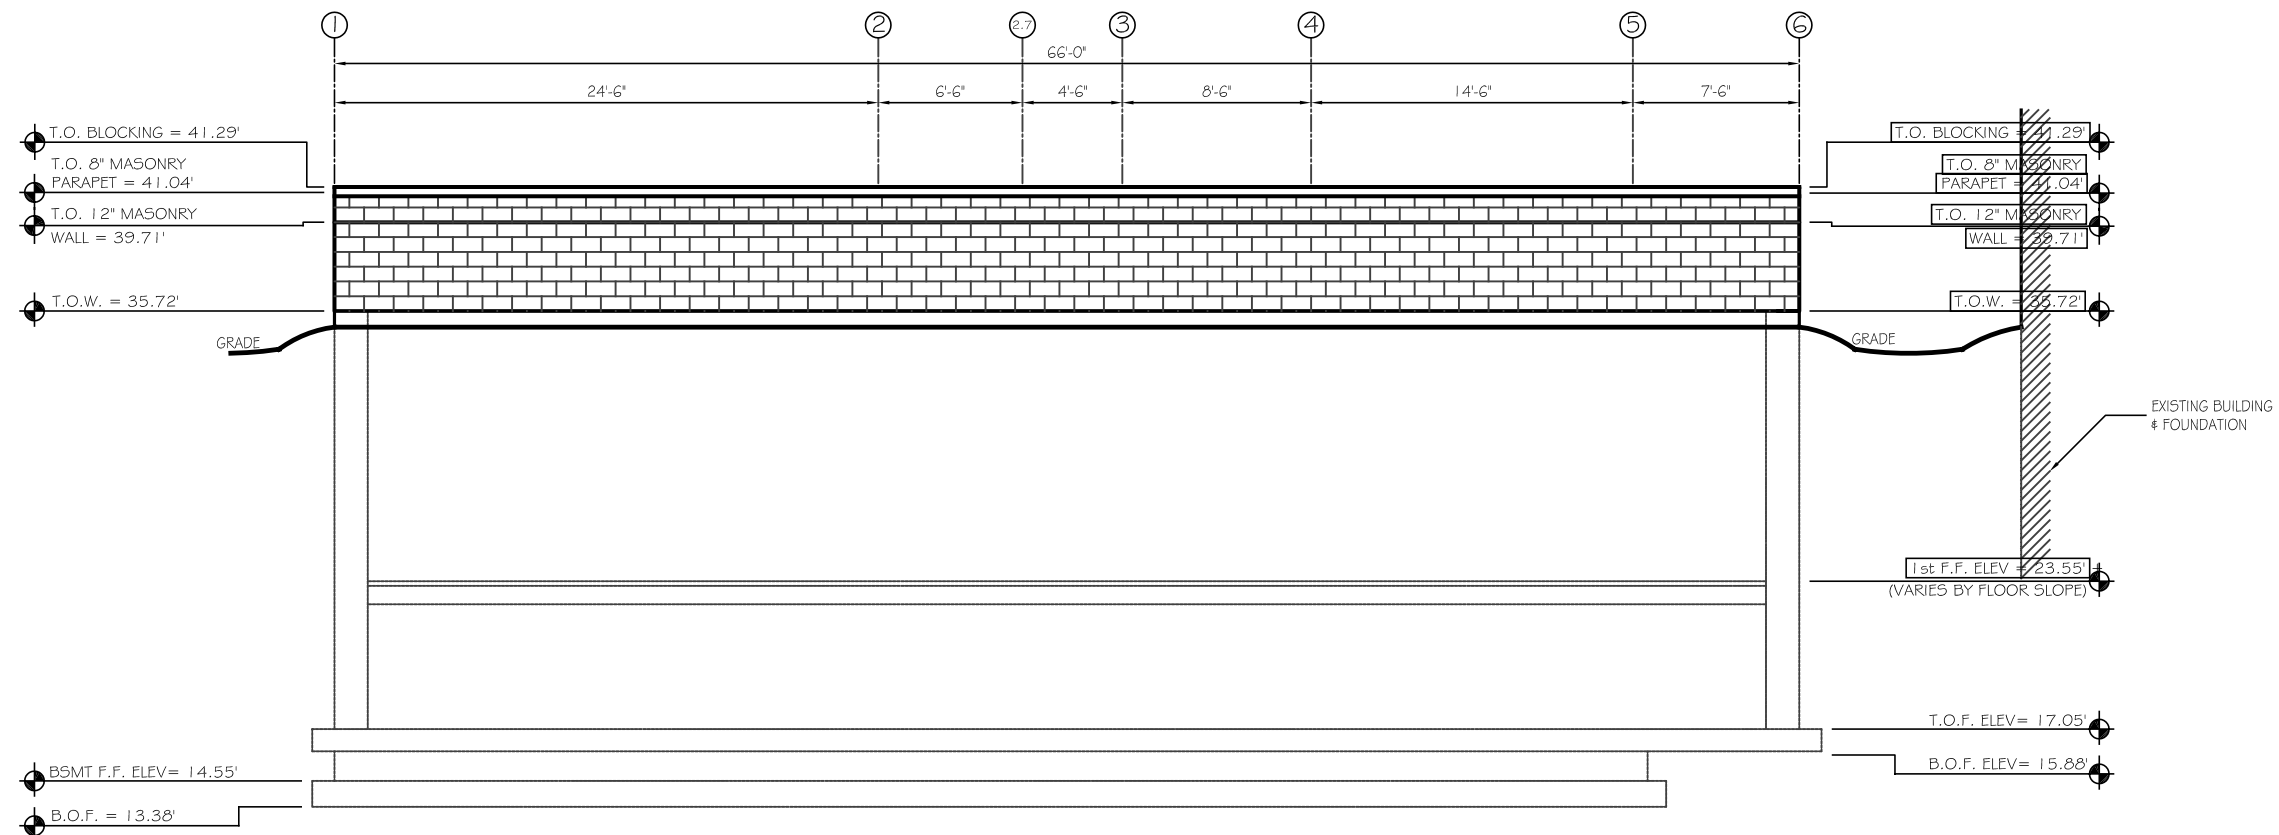

EAST ELEVATION
SCALE: 1/4" = 1'-0"

ASSOCIATED DESIGN PARTNERS INC.
Office: (207) 878-1751
Fax: (207) 878-1788
E-Mail: ahp@maine.net
80 Leighton Road
Falmouth, Maine 04105

THIS DRAWING, DESIGN AND ELECTRONIC FILE ARE THE PROPERTY OF ASSOCIATED DESIGN PARTNERS, INC. THE REPRODUCTION, COPYING OR ANY OTHER USE OF THIS DOCUMENT WITHOUT WRITTEN CONSENT IS PROHIBITED.

WSTWTR. PRETREATMENT BLDG
FOR BARBER FOODS
PORTLAND, MAINE

WEST AND EAST ELEVATIONS

PROJECT: _____
SHEET TITLE: _____

NO.	DATE	REVISIONS DESCRIPTION

DATE: 12/30/02
SCALE: 1/4" = 1'-0"
DESIGN BY: JAT
DRAWN BY: MGK
FILE No. 02005-A1.DWG
PROJECT NUMBER: **02005**
SHEET: **A3** OF **5**