


NORTH ELEVATION
SCALE: 1/4" = 1'-0"

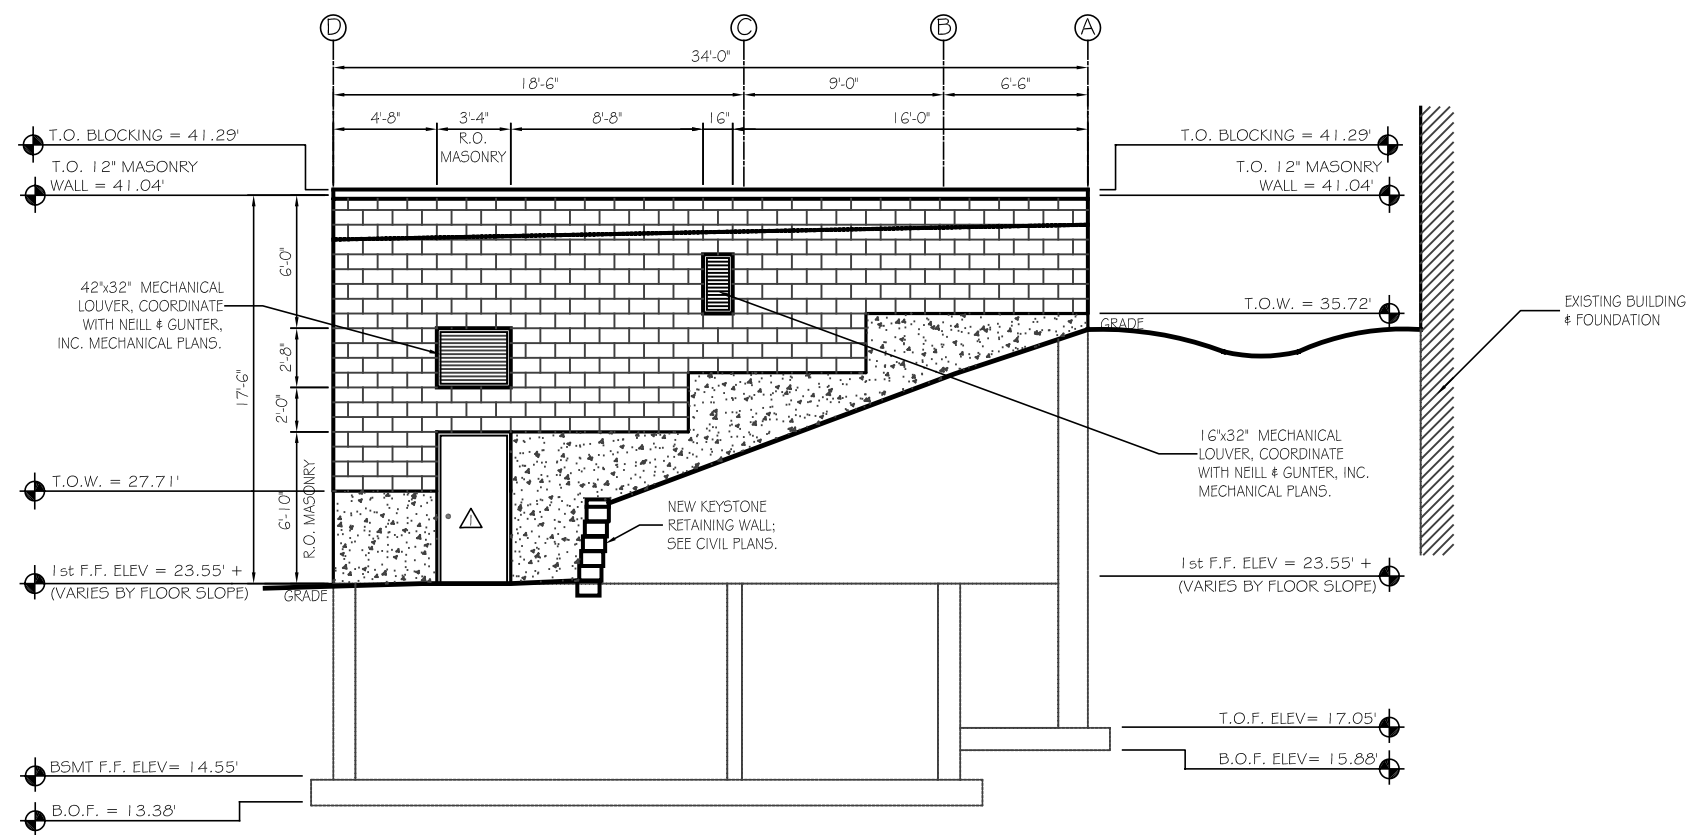

SOUTH ELEVATION
SCALE: 1/4" = 1'-0"

ASSOCIATED DESIGN PARTNERS INC.
Office: (207) 878-1751
Fax: (207) 878-1788
E-Mail: ahp@maine.com
80 Leighton Road
Falmouth, Maine 04105

THIS DRAWING, DESIGN AND ELECTRONIC FILE ARE THE PROPERTY OF ASSOCIATED DESIGN PARTNERS, INC. THE REPRODUCTION, COPYING OR ANY OTHER USE OF THIS DOCUMENT WITHOUT WRITTEN CONSENT IS PROHIBITED.

PROJECT: **WSTWTR. PRETREATMENT BLDG**
FOR: BARBER FOODS
PORTLAND, MAINE

SHEET TITLE: **NORTH AND SOUTH ELEVATIONS**

NO.	DATE	REVISIONS

DATE: 12/30/02
SCALE: 1/4" = 1'-0"
DESIGN BY: JAT
DRAWN BY: MGK
FILE No. 02005-A1.DWG
PROJECT NUMBER: **02005**
SHEET: **A4** OF **5**