


5 TYP. WALL SECTION @ PRECAST CONC. PANEL BEARING
SCALE: 3/4" = 1'-0"

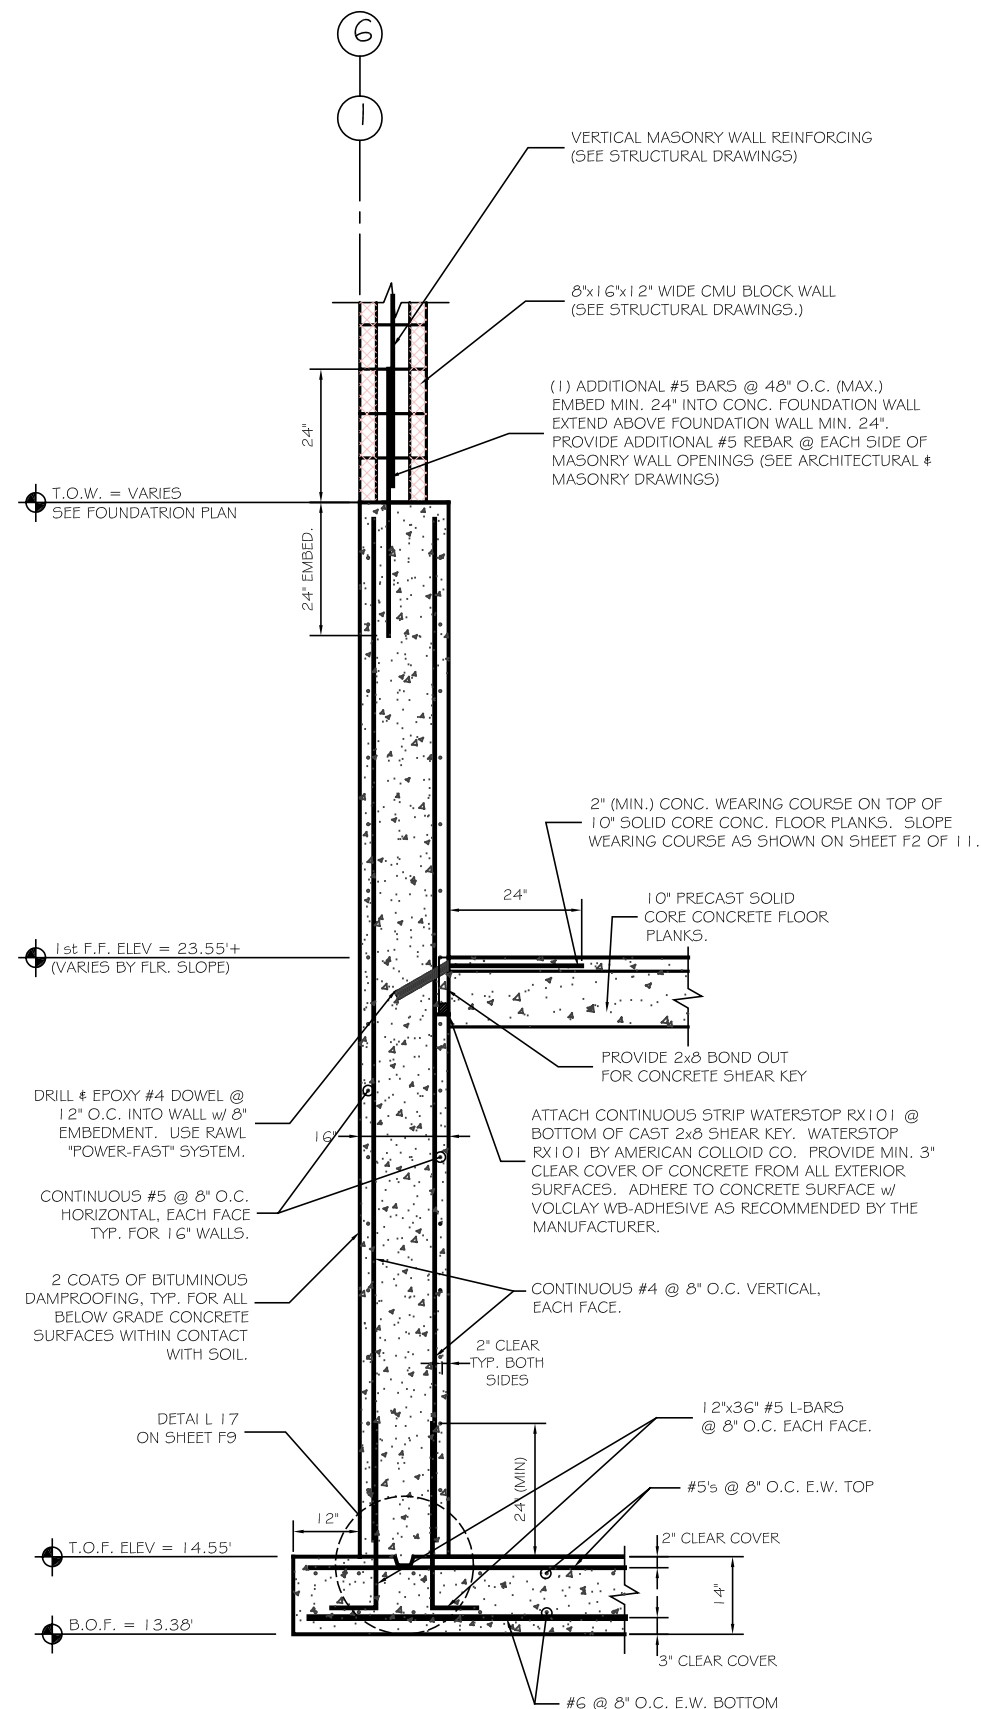

6 TYP. WALL SECTION @ 16" EXTERIOR WALL
SCALE: 3/4" = 1'-0"

THIS DRAWING, DESIGN AND ELECTRONIC FILE ARE THE PROPERTY OF ASSOCIATED DESIGN PARTNERS, INC. THE REPRODUCTION, COPYING OR ANY OTHER USE OF THIS DOCUMENT WITHOUT WRITTEN CONSENT IS PROHIBITED.

PROJECT: **WSTWTR. PRETREATMENT BLDG.**
FOR: BARBER FOODS, INC.
PORTLAND, MAINE

SHEET TITLE: **WALL SECTIONS 5, 6 & 7**

NO.	REVISIONS	DATE

DATE:	12/31/02
SCALE:	3/4" = 1'-0"
DESIGN BY:	JAT
DRAWN BY:	MKG
FILE No.	02005.S1.dwg
PROJECT NUMBER:	02005
SHEET:	OF
	F5 11