


TYP. SECTION @ BUTTRESS W/ LEDGER
SCALE: 3/4" = 1'-0"

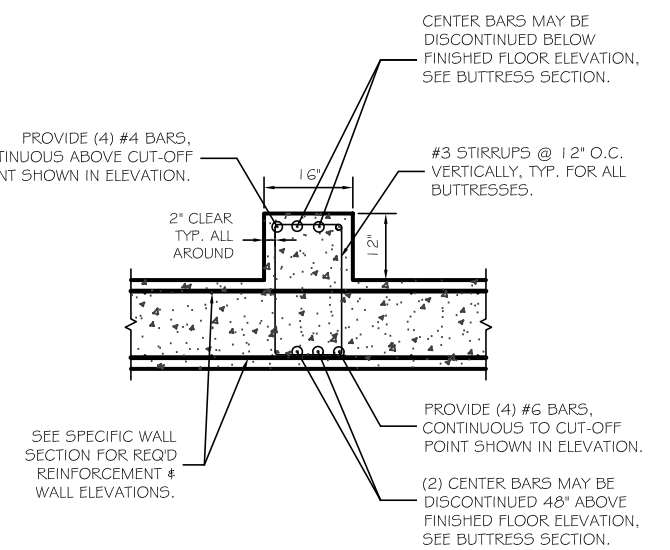

TYP. SECTION @ BUTTRESS
SCALE: 3/4" = 1'-0"

THIS DRAWING, DESIGN AND ELECTRONIC FILE ARE THE PROPERTY OF ASSOCIATED DESIGN PARTNERS, INC. THE REPRODUCTION, COPYING OR ANY OTHER USE OF THIS DOCUMENT WITHOUT WRITTEN CONSENT IS PROHIBITED.

PROJECT:	WSTWR, PRETREATMENT BLDG. FOR BARBER FOODS, INC. PORTLAND, MAINE
SHEET TITLE:	WALL SECTION 7 & 7A

NO.	DATE	DESCRIPTION