


THIS DRAWING, DESIGN AND ELECTRONIC FILE ARE THE PROPERTY OF ASSOCIATED DESIGN PARTNERS, INC. THE REPRODUCTION, COPYING OR ANY OTHER USE OF THIS DOCUMENT WITHOUT WRITTEN CONSENT IS PROHIBITED.

**WSTWTR. PRETREATMENT BLDG.**  
FOR: BARBER FOODS, INC.  
PORTLAND, MAINE

SHEET TITLE: **WALL SECTION 8**

NO.	REVISIONS	DATE

DATE: 12/31/02  
SCALE: 1" = 1'-0"  
DESIGN BY: JAT  
DRAWN BY: MGK  
FILE No. 02005.S1.dwg  
PROJECT NUMBER: **02005**  
SHEET: OF  
**F7 11**

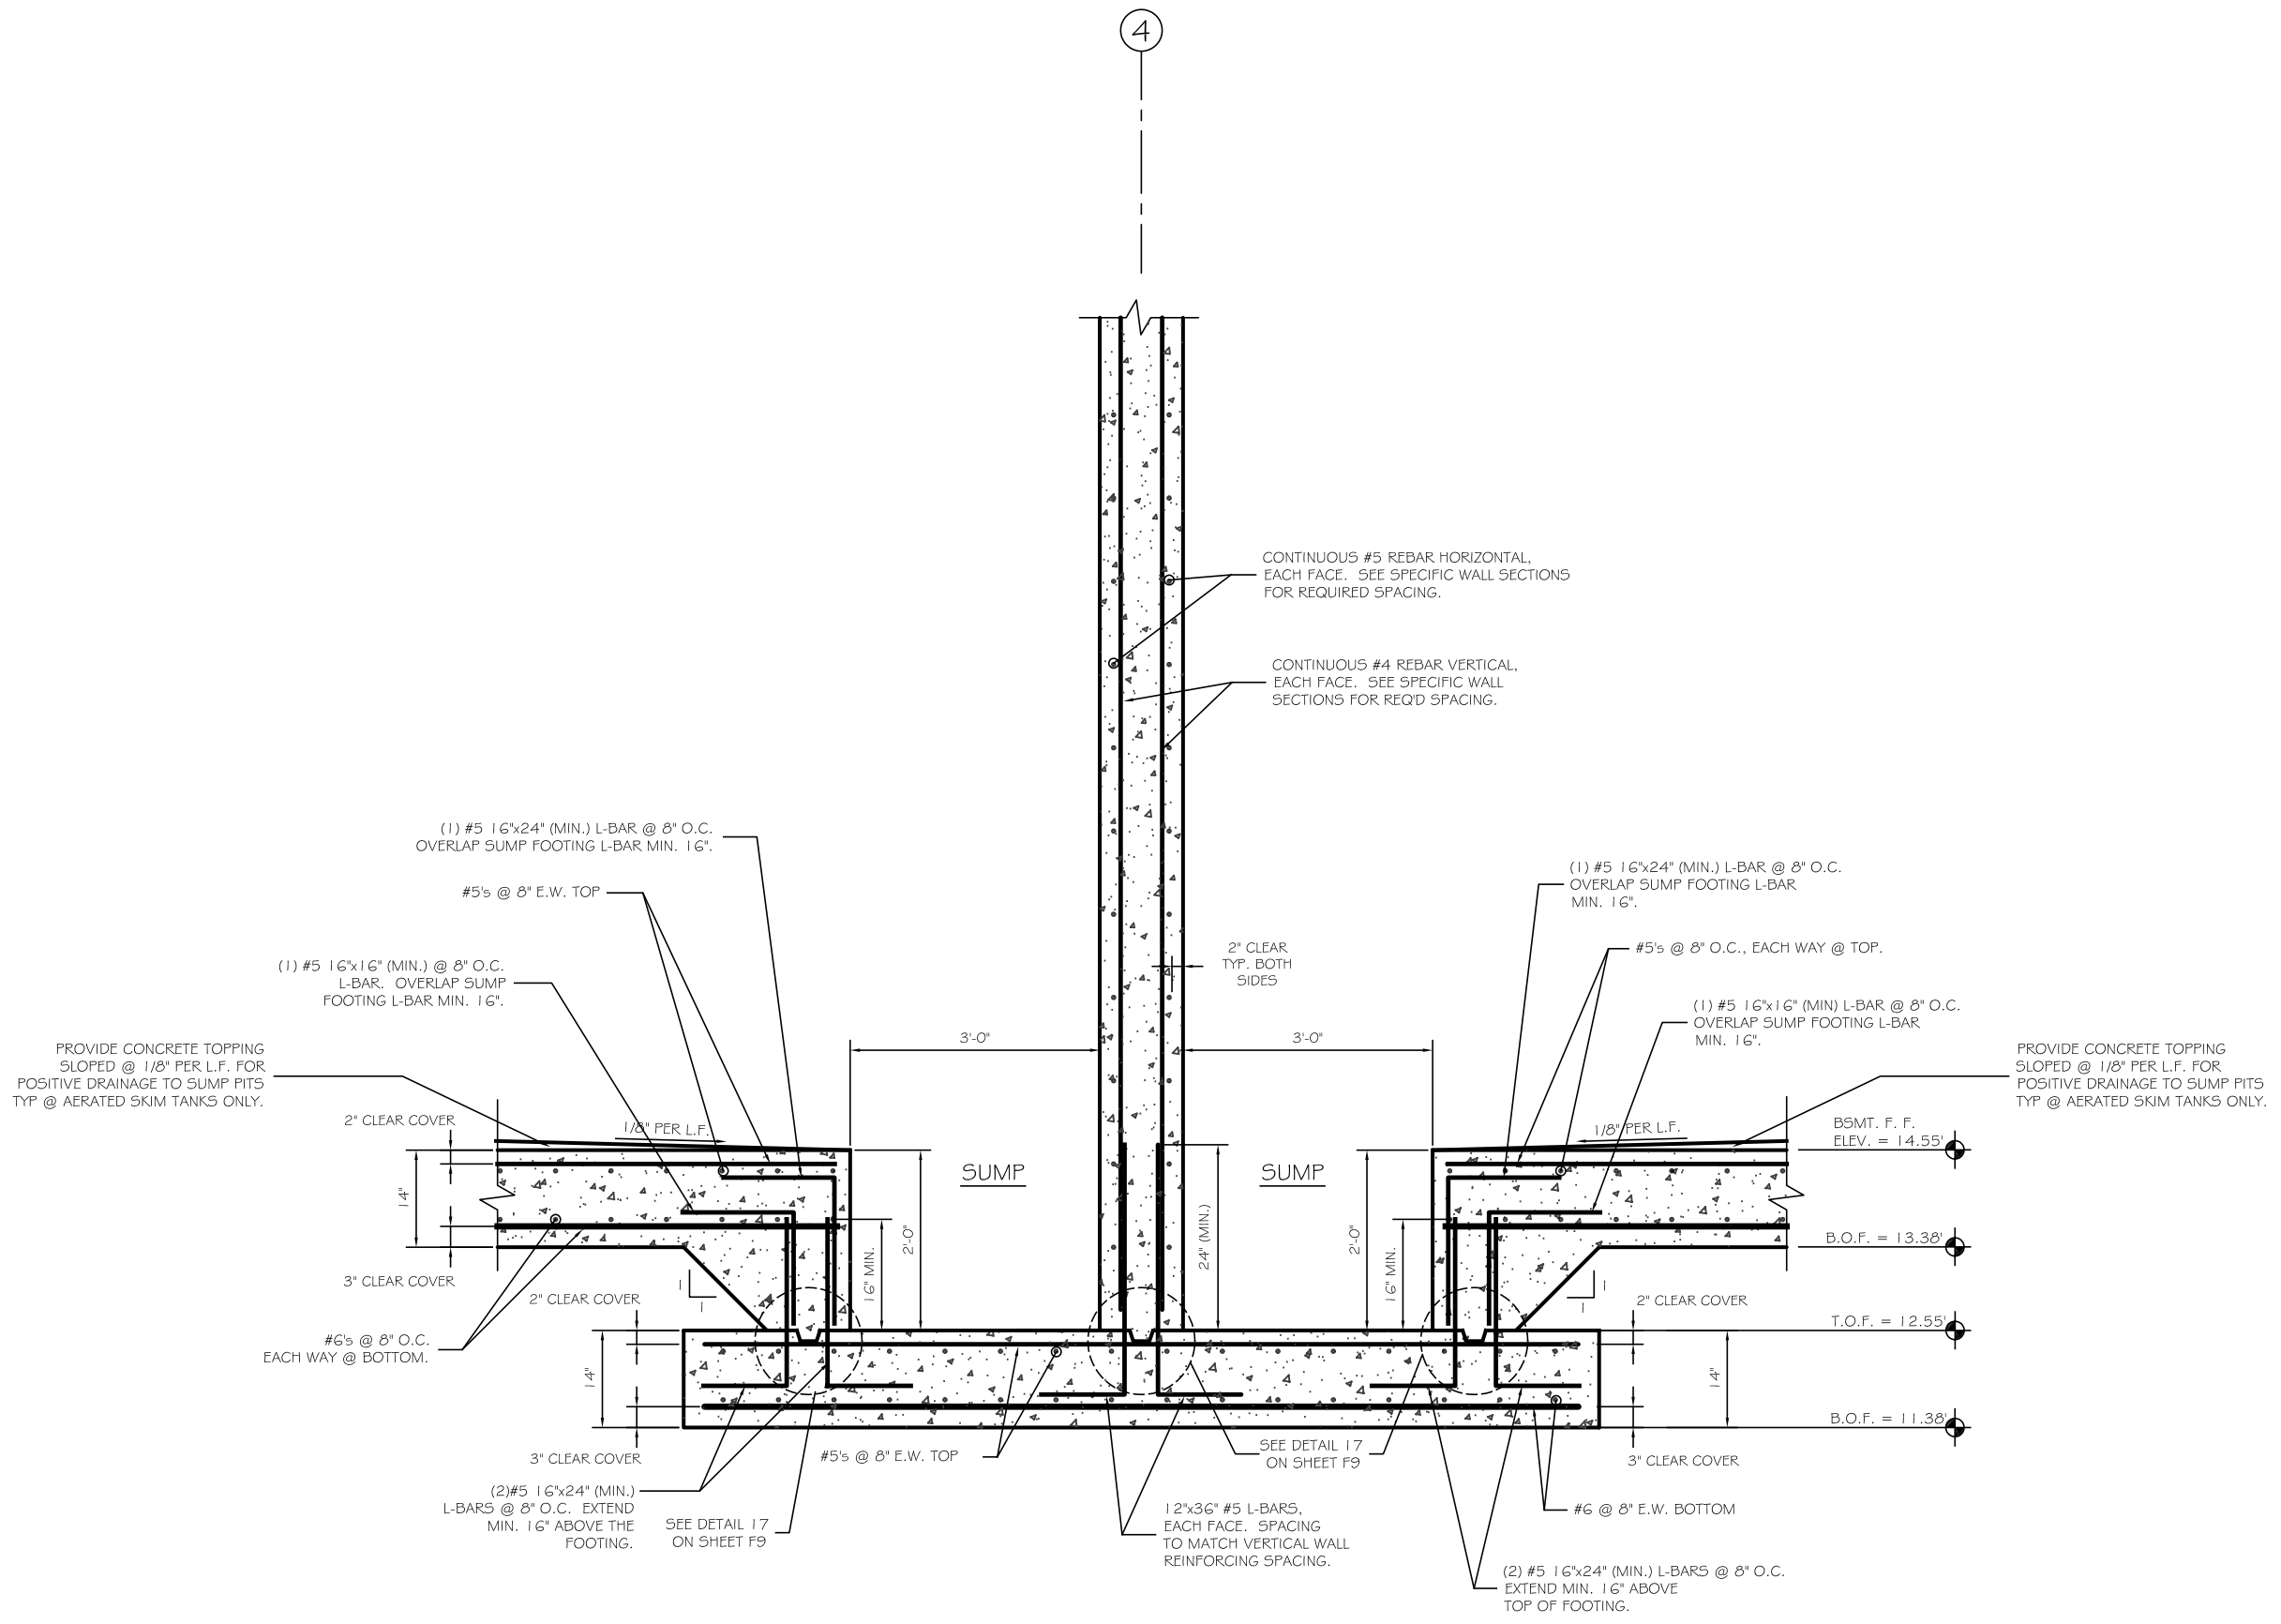

**TYP. WALL SECTIONS @ SKIM TANK SUMPS**  
SCALE: 1" = 1'-0"