




12 TYP. WALL SECTION @ 8" INTERIOR WALL  
SCALE: 3/4" = 1'-0"

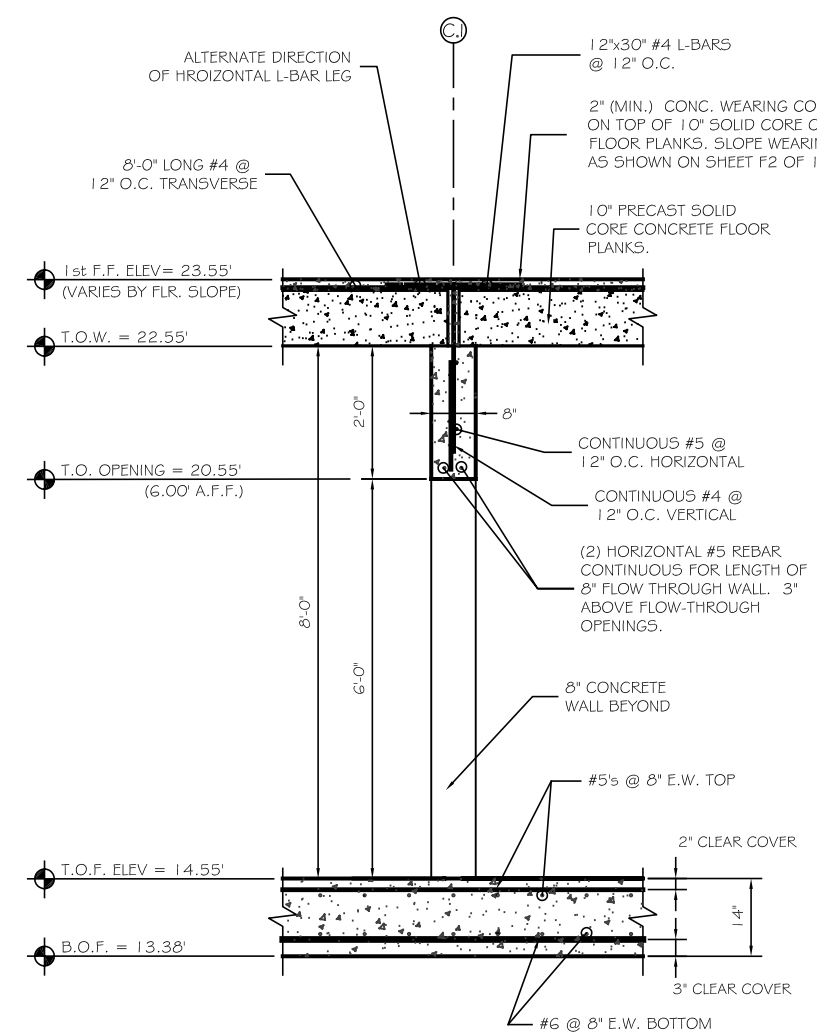


13 TYP. WALL SECTION @ DISCHARGE TANK FLOW THROUGH  
SCALE: 3/4" = 1'-0"

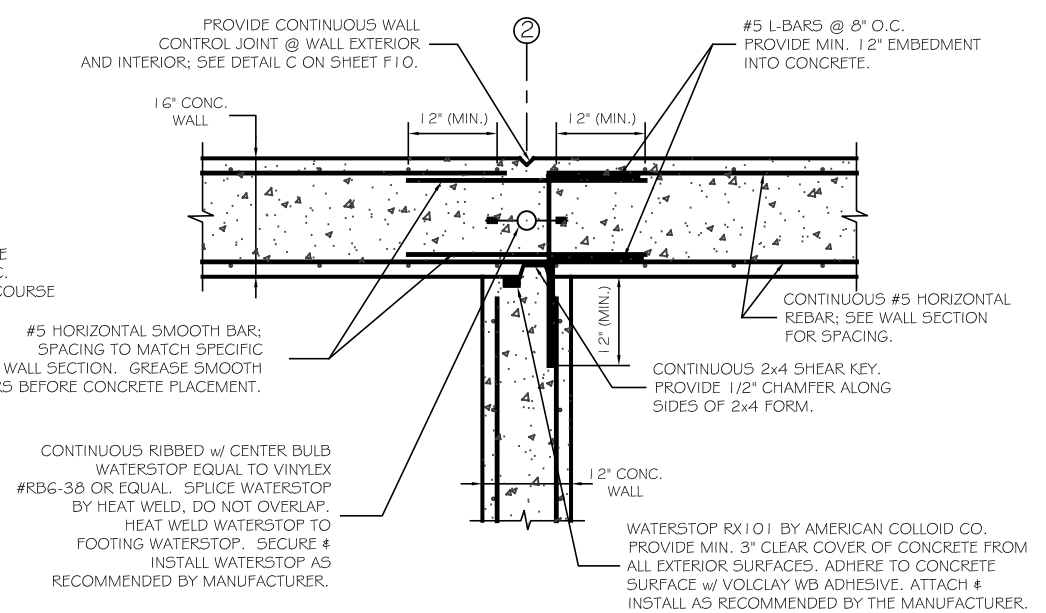


14 TYP. 16" EXTERIOR WALL TO INTERIOR WALL CONNECTION  
SCALE: 1" = 1'-0"

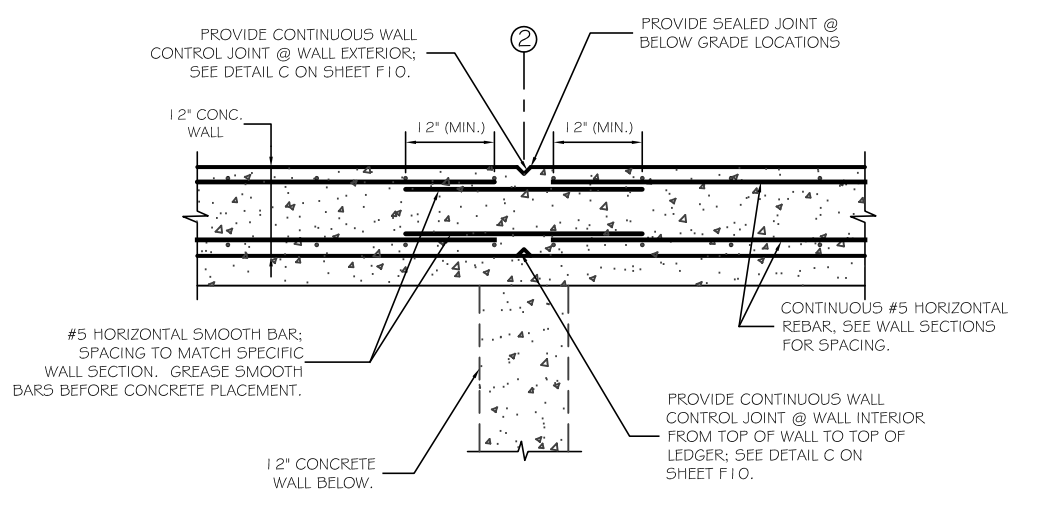

15 TYP. 12" EXTERIOR WALL TO INTERIOR WALL CONNECTION  
SCALE: 1" = 1'-0"

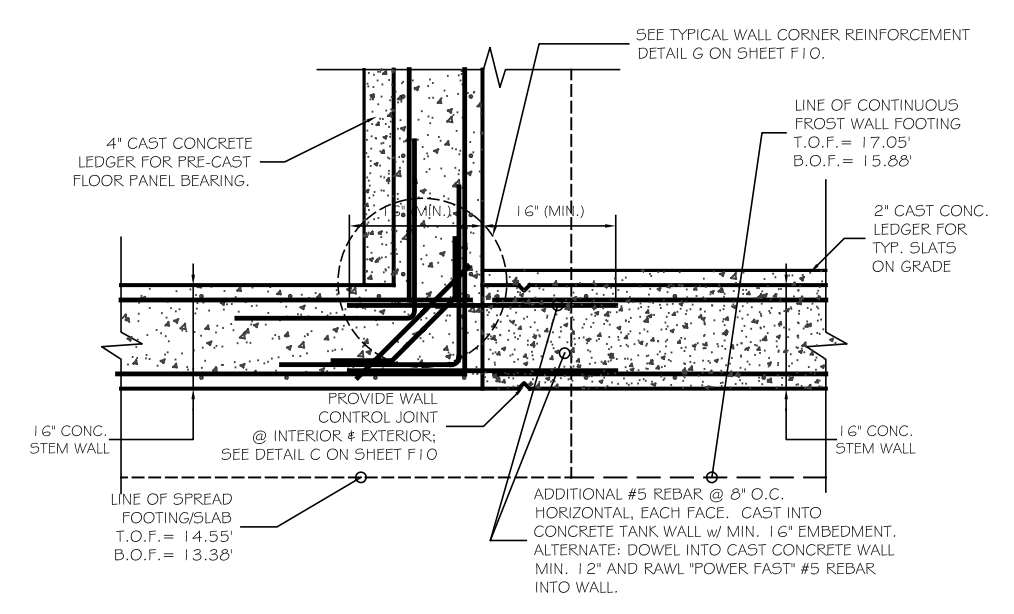

16 TYP. FROST TO TANK WALL CONNECTION  
SCALE: 1" = 1'-0"

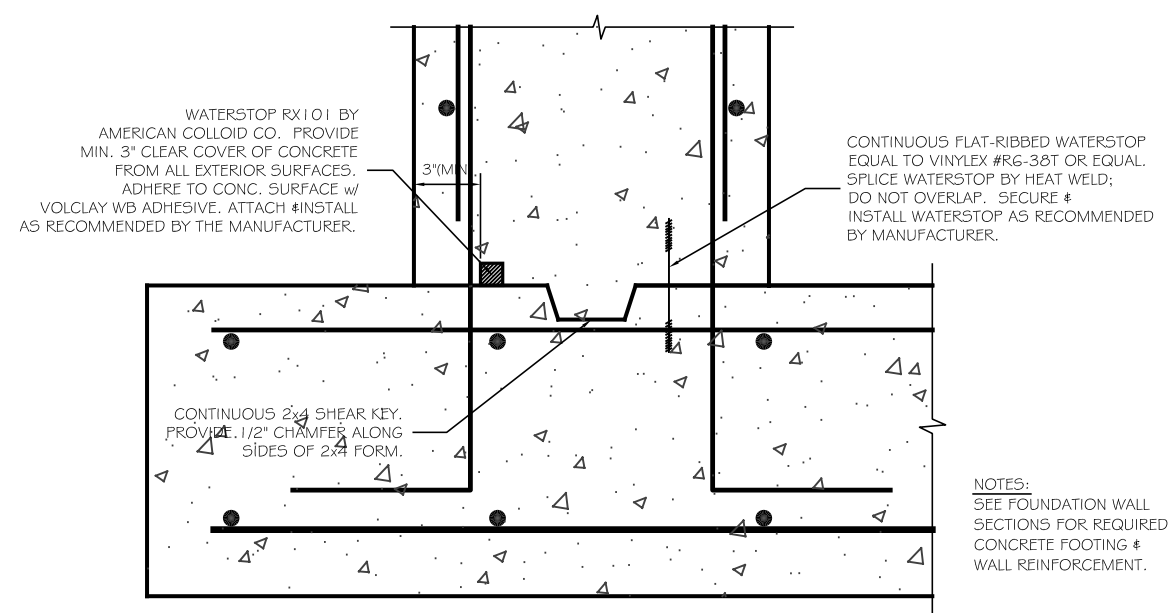

17 TYP. EXTERIOR WALL TO SLAB CONNECTION  
SCALE: 3" = 1'-0"

NOTES:  
SEE FOUNDATION WALL SECTIONS FOR REQUIRED CONCRETE FOOTING & WALL REINFORCEMENT.

**ASSOCIATED DESIGN PARTNERS INC.**  
Office: (207) 878-1751  
Fax: (207) 878-1788  
E-Mail: [ahp@maine.net](mailto:ahp@maine.net)  
80 Leighton Road  
Falmouth, Maine 04105

THIS DRAWING, DESIGN AND ELECTRONIC FILE ARE THE PROPERTY OF ASSOCIATED DESIGN PARTNERS, INC. THE REPRODUCTION, COPYING OR ANY OTHER USE OF THIS DOCUMENT WITHOUT WRITTEN CONSENT IS PROHIBITED.

PROJECT: **WSTWR. PRETREATMENT BLDG.**  
FOR: BARBER FOODS, INC.  
PORTLAND, MAINE

SHEET TITLE: **WALL SECTIONS AND DETAILS**

NO.	DATE	DESCRIPTION

DATE: 12/31/02  
SCALE: AS NOTED  
DESIGN BY: JAT  
DRAWN BY: MGK  
FILE No.: 02005.F.DWG  
PROJECT NUMBER:  
**02005**  
SHEET: **F9** OF **11**