




1 FRONT ELEVATION - 1/4" = 1'-0"  
4.2

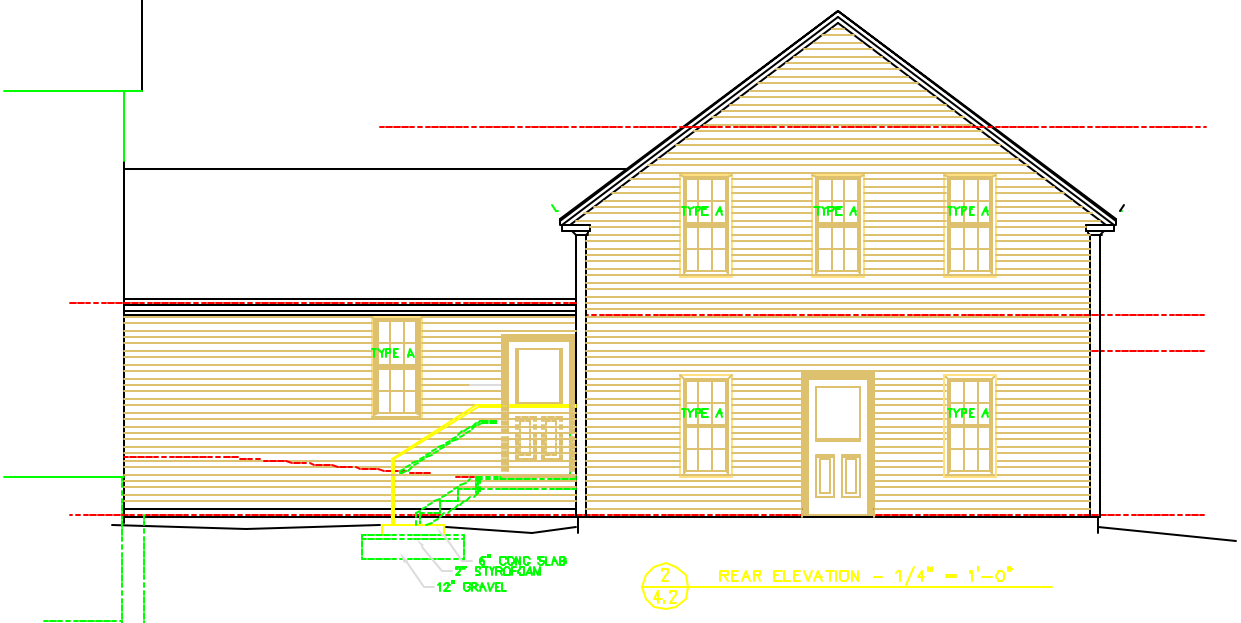


2 REAR ELEVATION - 1/4" = 1'-0"  
4.2

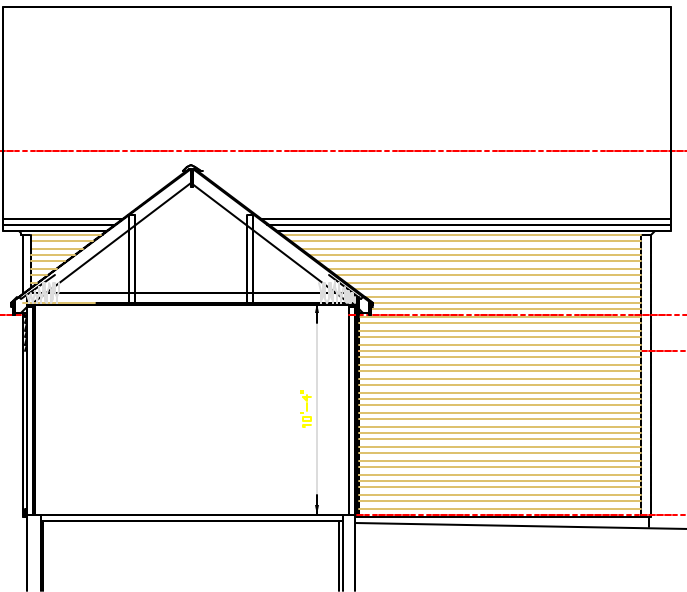




3 CONNECTOR SECTION - 1/4" = 1'-0"  
4.2

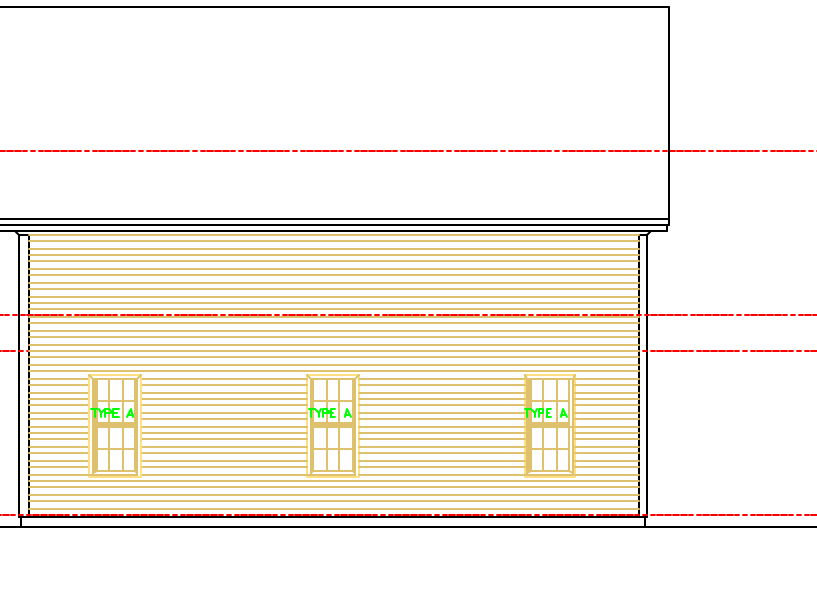

4 SIDE ELEVATION - 1/4" = 1'-0"  
4.2

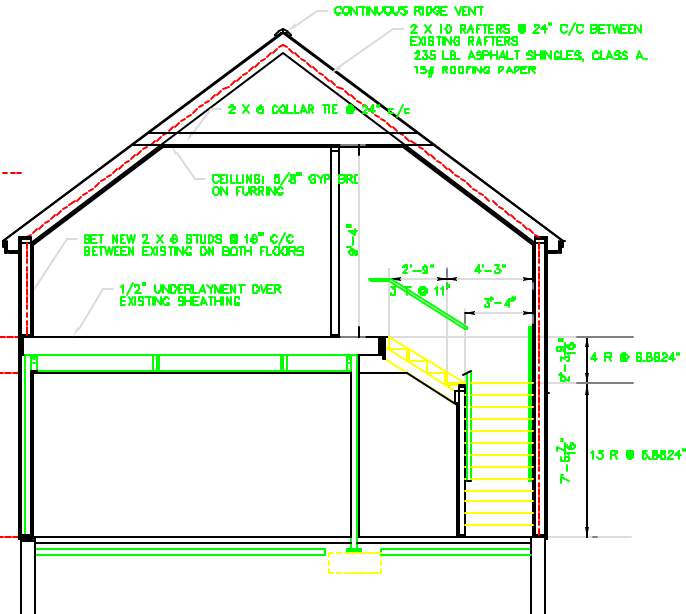

5 TYPICAL SECTION - 1/4" = 1'-0"  
4.2

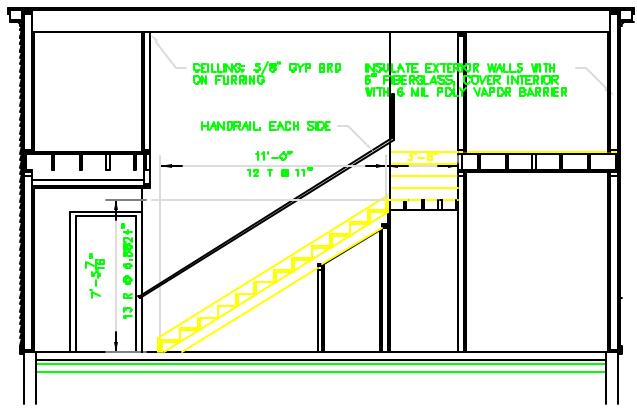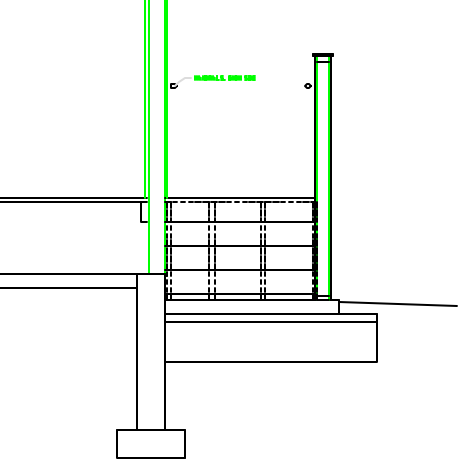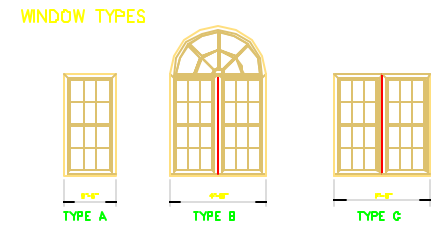

WILLIAM E. WHITE, INC.  
ARCHITECT / ENGINEER  
101 WASHINGTON AVENUE, PORTLAND, MAINE  
TEL: (603) 878-1234 FAX: (603) 878-1234

COMPLETED FOR THE OWNER'S REVIEW ONLY  
NOT VALID FOR PERFORMING WORK OF ANY KIND

RENOVATIONS TO THE  
CHILDRENS CENTER  
STEVENS AVENUE, PORTLAND, MAINE



DATE	DESCRIPTION
02-21-01	FIRE MARSHAL REVISIONS
13-14-00	FOR RECORD
11-28-00	FOR REVIEW

PROJECT NO.	08.31.00
DATE	08.31.00
PLOT SCALE	1"=8'
OAD FILE	
BY	JED
CHECKED BY	
© WILLIAM E. WHITE, INC. 2000	

SHEET TITLE  
**EXTERIOR ELEVATIONS**