
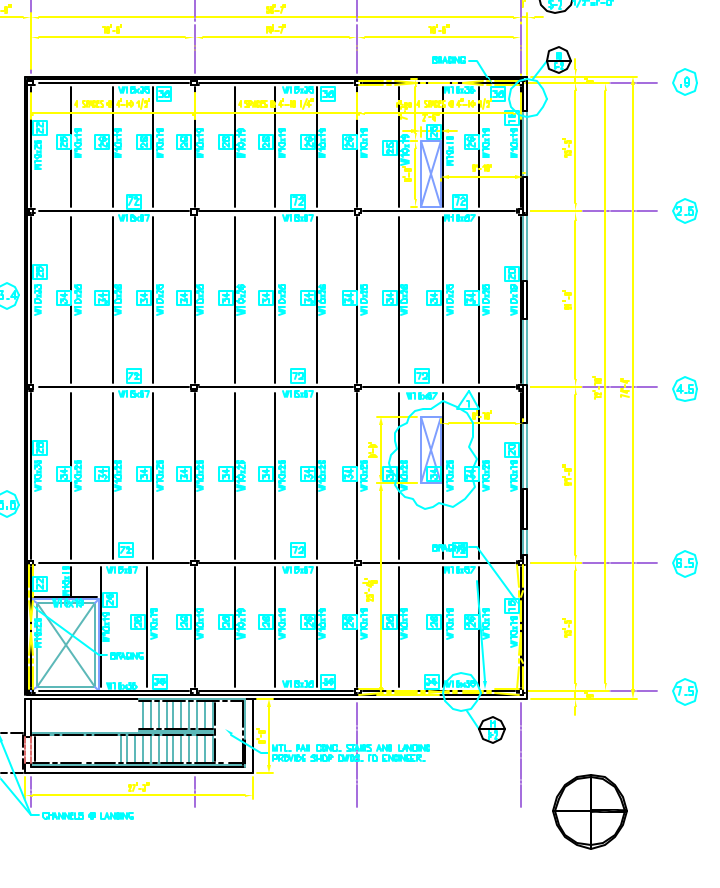
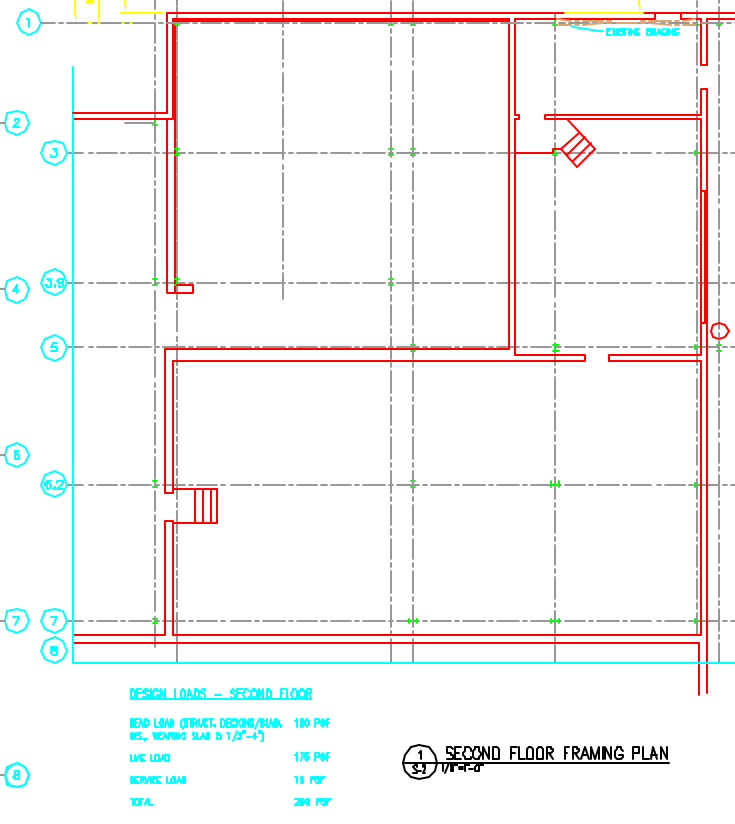
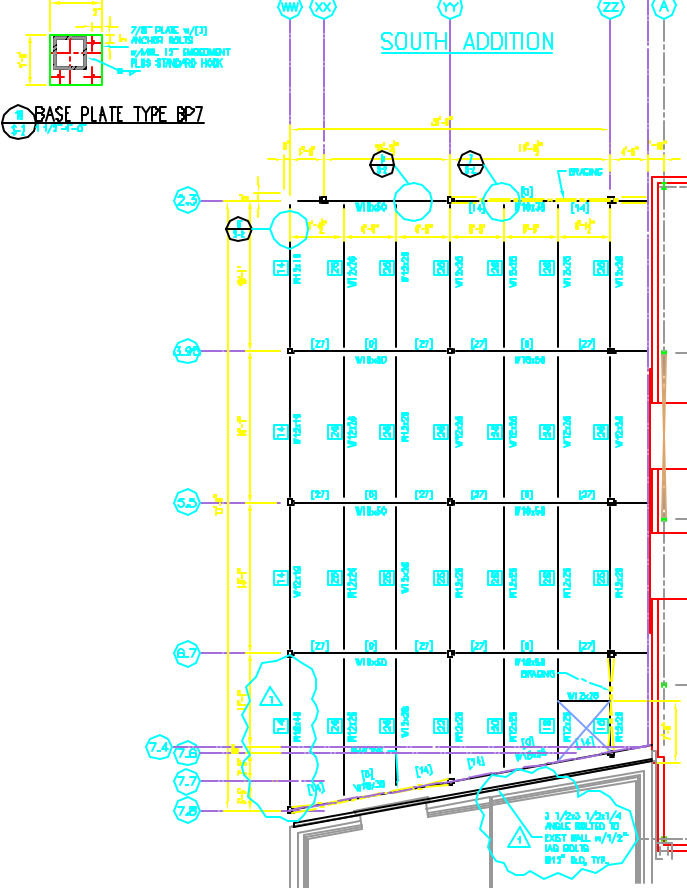
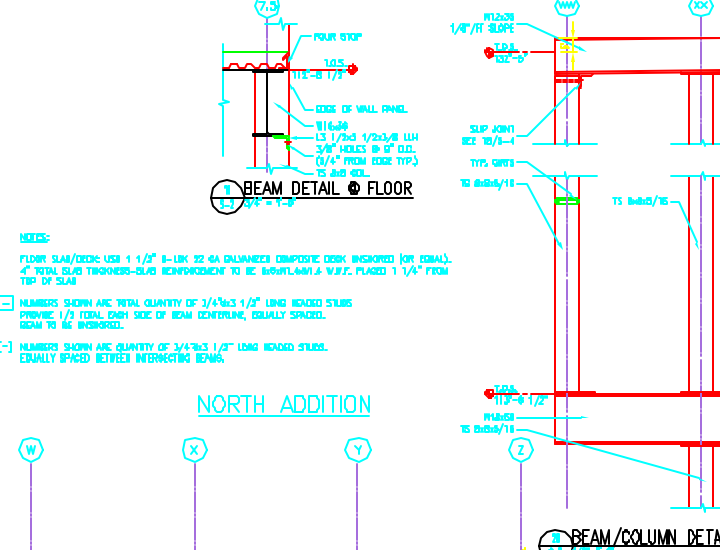
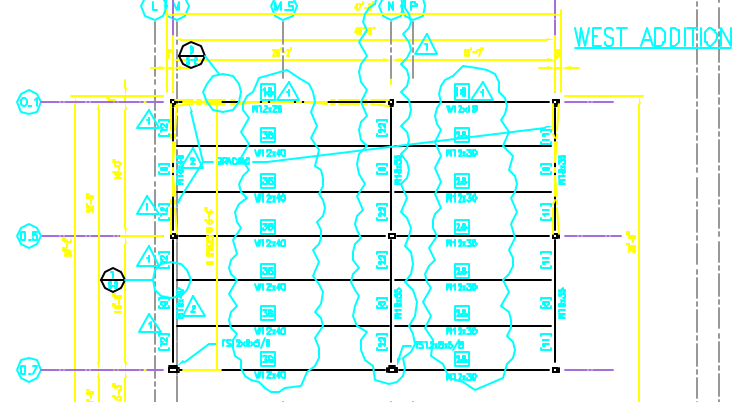
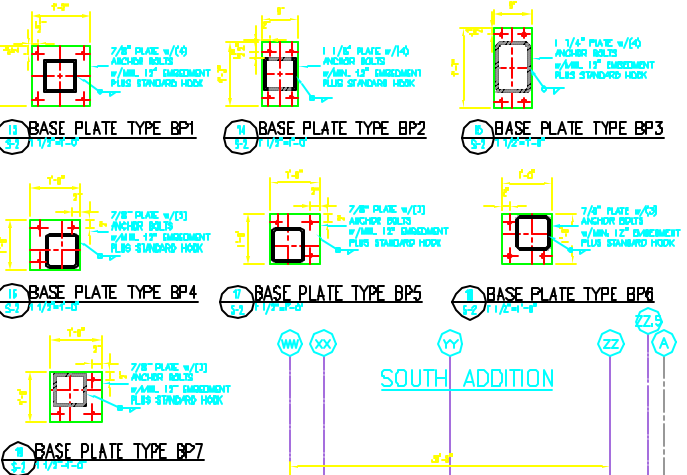


ADDITION	NORTH ADDITION										WEST ADDITION										SOUTH ADDITION									
CAP PLATE	7/8" PLATE w/ (6) ANCHOR BOLTS										7/8" PLATE w/ (6) ANCHOR BOLTS										7/8" PLATE w/ (6) ANCHOR BOLTS									
COLUMN MARK	1-1 through 1-10										11-1 through 11-10										12-1 through 12-10									
FLOOR/ROOF	1-1 through 1-10										11-1 through 11-10										12-1 through 12-10									
148'-0"																														
147'-0"																														
125'-0"																														
120'-0"																														
114'-0" SECOND FLOOR																														
110'-0" SECOND FLOOR																														
105'-0"																														
95'-0"																														
85'-0"																														
BASE PLATE																														
NOTE																														
ANCHOR BOLTS																														

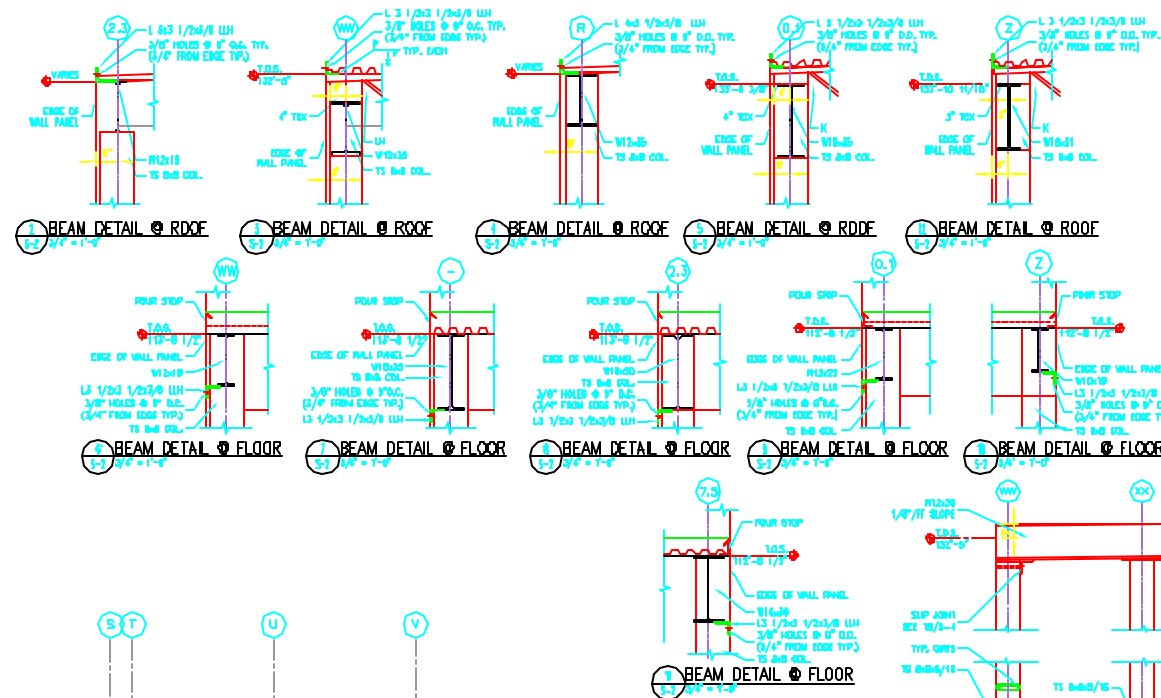

DESIGN LOADS - SECOND FLOOR  
 DEAD LOAD (STRUCT. DECKING/SLAB) 180 PSF  
 W.C. WEARING SLAB @ 1/2" - 1"  
 LIVE LOAD 175 PSF  
 SERVICE LOAD 18 PSF  
 TOTAL 295 PSF

1 SECOND FLOOR FRAMING PLAN  
 3/17/12

1370  
 3-2  
 SPEAR & ASSOCIATES LLC  
 Engineers and Consultants  
 64 ST. JOHN STREET, AUSTIN, TEXAS 78701  
 (512) 476-1111  
 FEBRUARY 16, 2007  
 Scale: as noted  
 Drawn By: J.A.A.  
 Checked By: J.A.A.  
 ELD Drawing Number: 1879-0-2  
 SECOND FLOOR FRAMING PLAN  
 64 ST. JOHN STREET, AUSTIN, TEXAS