




EAST ELEVATION
SCALE 1/8" = 1'-0"

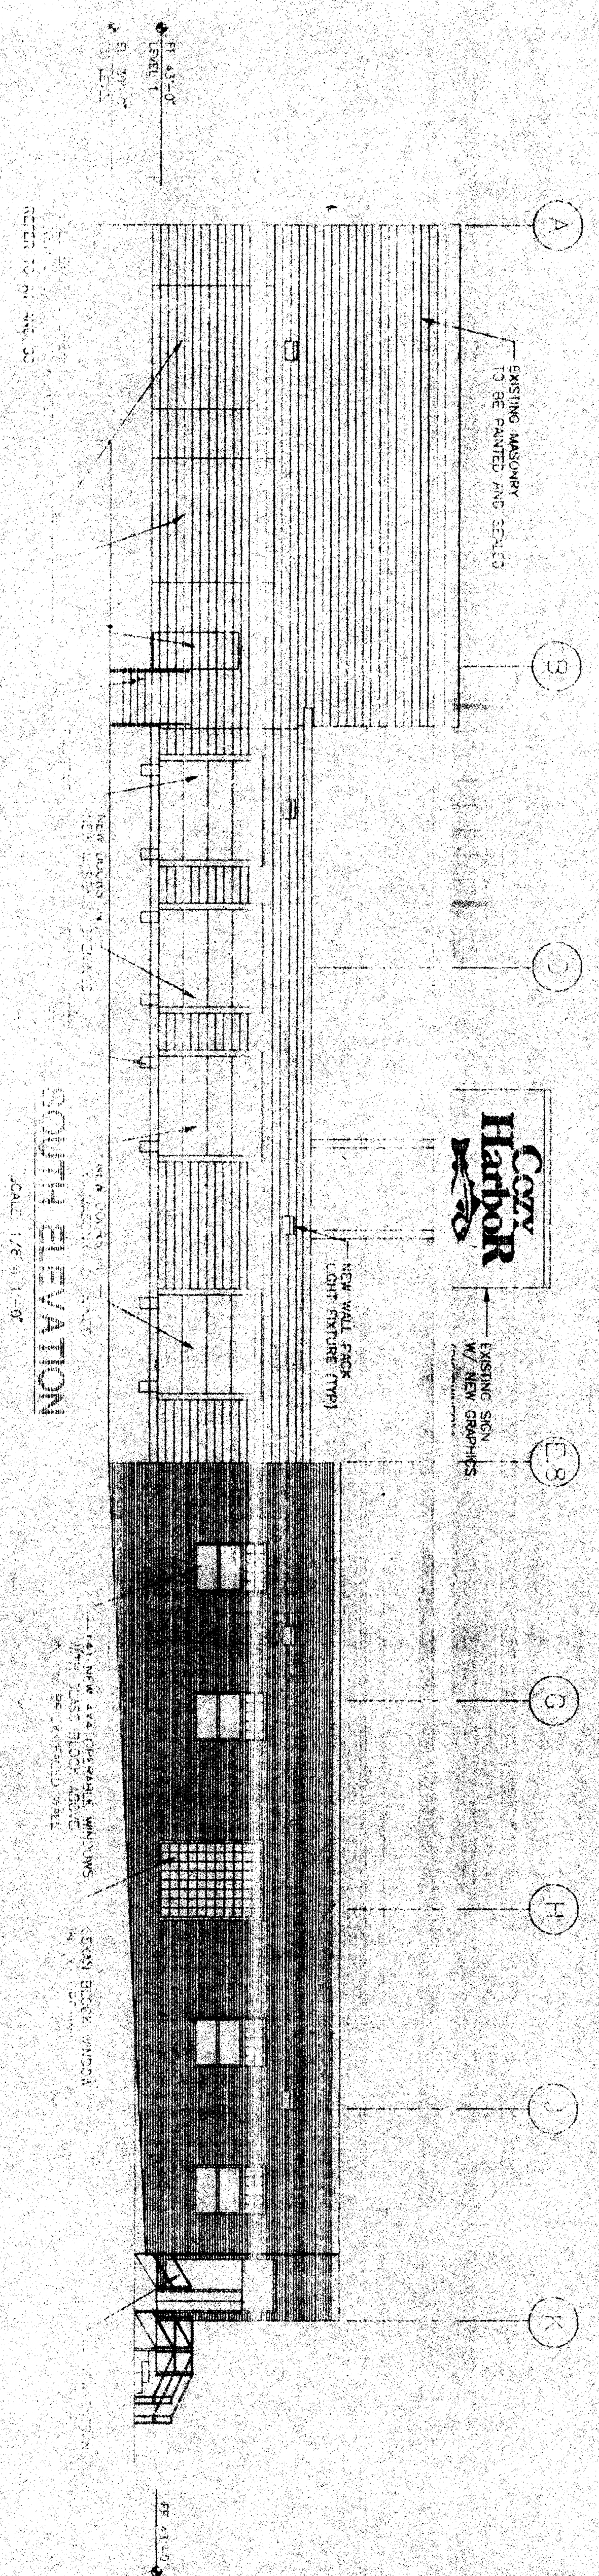


SOUTH ELEVATION
SCALE 1/8" = 1'-0"

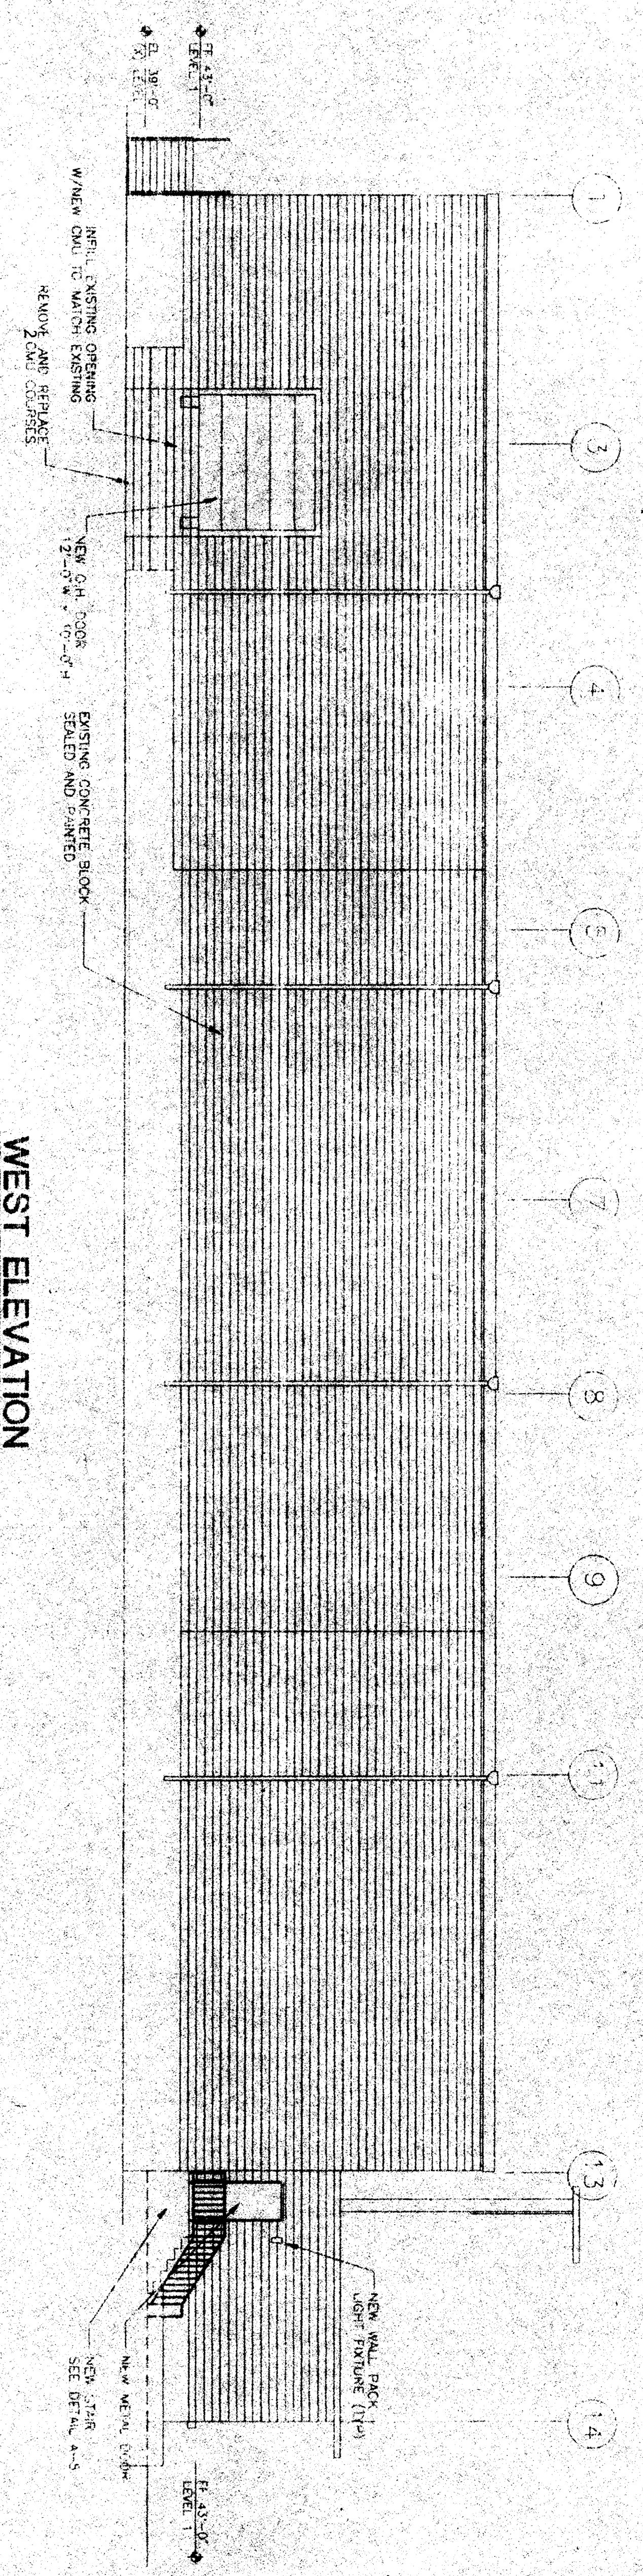

WEST ELEVATION
SCALE 1/8" = 1'-0"

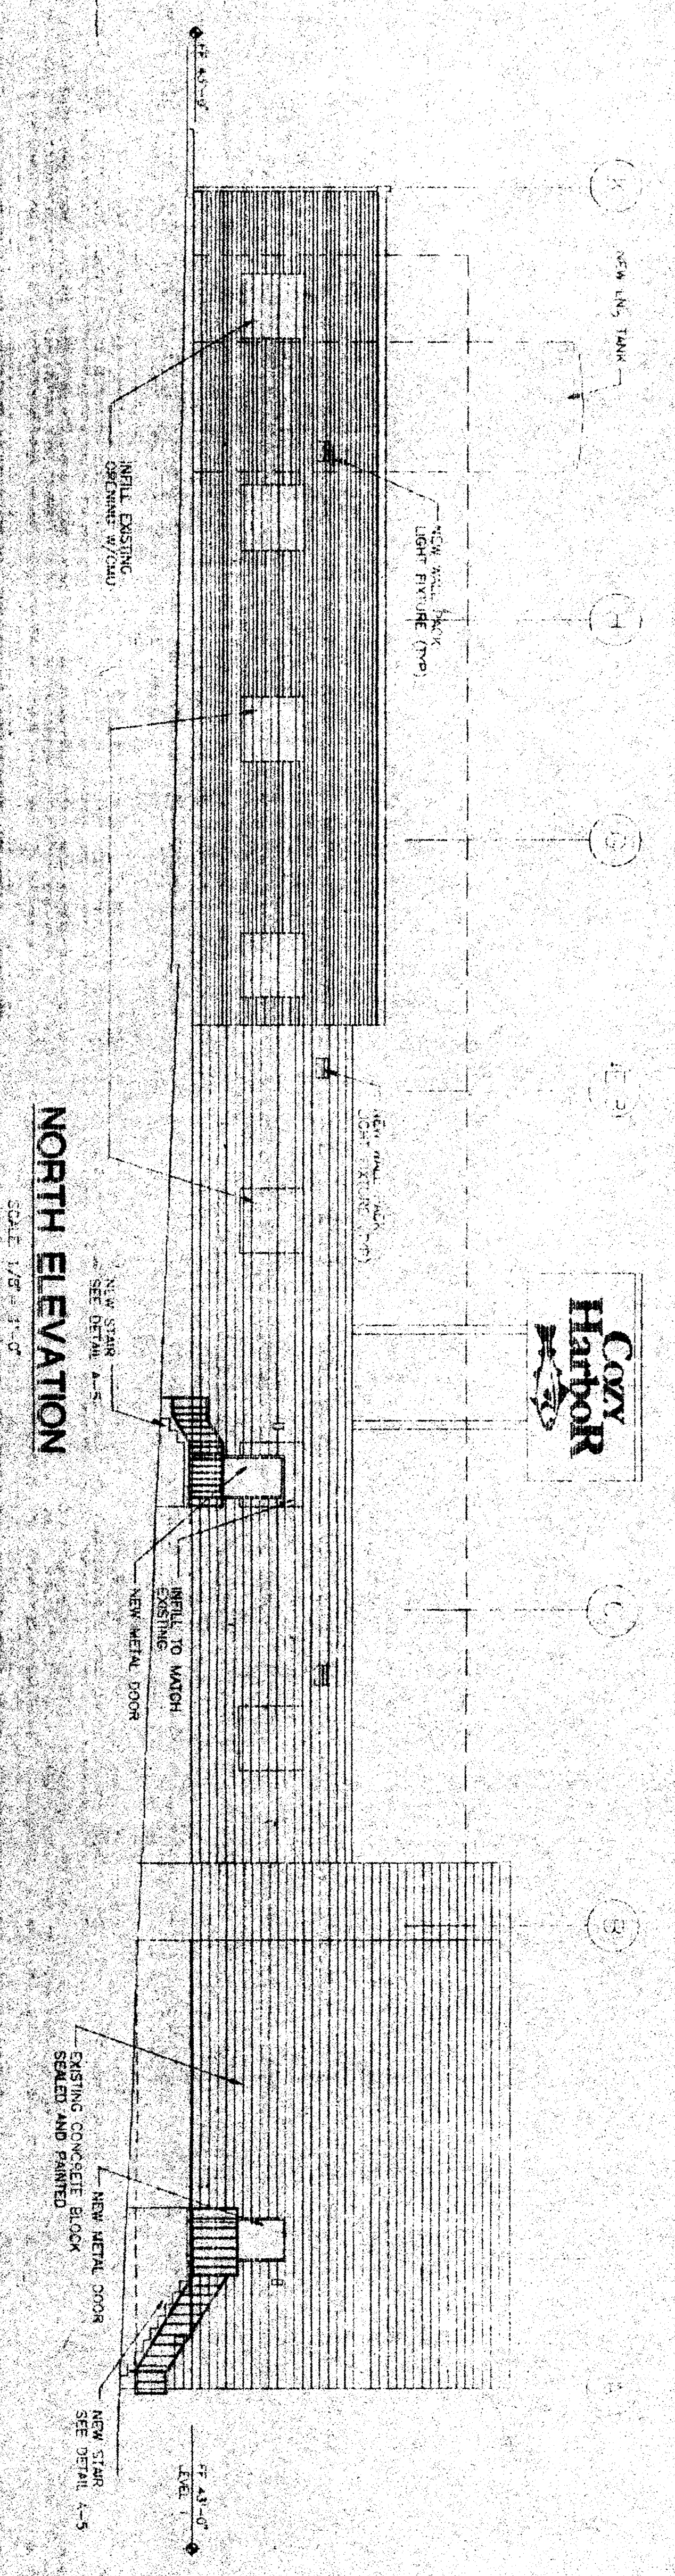

NORTH ELEVATION
SCALE 1/8" = 1'-0"

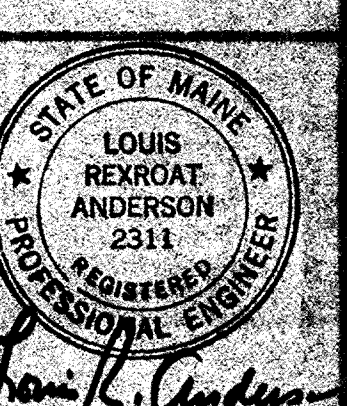

David K. Anderson

NO.	DATE	DESCRIPTION
110	3/29/98	CMU IN WALL / CMU LEXAN BLKS
111	1/14/98	ISSUED FOR CONSTRUCTION
112	2/28/98	REVISED DRAWINGS
113	2/07/98	ISSUED FOR BIDDING

LEA GROUP
INCORPORATED
Engineers / Architects / Planners
78 Kennard Street, Saco, Maine 04072
(617) 426-6300
(617) 482-5866 Fax

Cozy Harbor
SEAFOOD PROCESSING FACILITY
PORTLAND, MAINE
ELEVATIONS

A-4