


NOTES:


1. THE UGE FROM POLE #54 MAY EXTEND ALONG DANFORTH ST TO SERVE THE EXISTING UTILITY POLES
2. THE LOCATION OF TWO 6" VITRIFIED CLAY PIPE SEWER SERVICES ARE BASED ON SERVICE RECORDS PROVIDED BY THE CITY OF PORTLAND PUBLIC SERVICES DEPT. AND SHALL BE CONSIDERED AS APPROXIMATE

LEGEND

PAVEMENT TO BE REMOVED

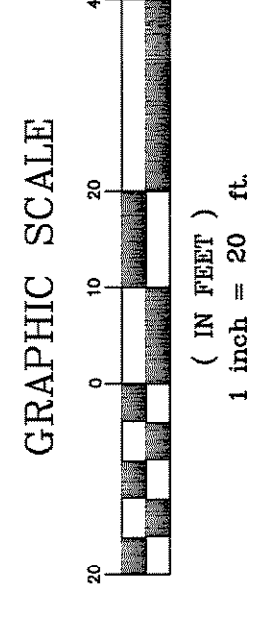

REV	DATE	DESCRIPTION
3	04.21.10	ISSUED FOR BIDDING
2	04.01.10	REVISED AND RESUBMITTED TO CITY
1	03.09.10	SITE PLAN APPLICATION TO CITY OF PORTLAND

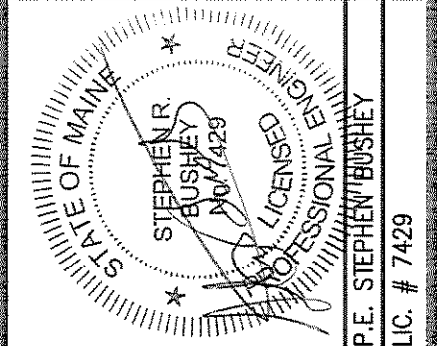

PROJECT: ACCESSORY BUILDING
501 DANFORTH STREET

SHEET TITLE: DEMOLITION AND
REMOVALS PLAN

CLIENT: PROPSYS, INC.
55 LISBON STREET SUITE 2400
LEWISTON, MAINE 04240

DelUCA-HOFFMAN ASSOCIATES, INC.
778 MAIN STREET, SUITE 8
SOUTH PORTLAND, ME 04106
207.756.1124
WWW.DELUCAHOFFMAN.COM

DRAWN: CMW | **DATE:** JAN 2010

DESIGNED: SRB | **SCALE:** 1" = 20'

CHECKED: SRB | **JOB NO.:** 2939

FILE NAME: 2939-DEM0

SHEET 3.0