




**(A)** PIPE CONNECTION TO PRECAST CONCRETE SANITARY SEWER AND STORM DRAINAGE STRUCTURE  
N.T.S.

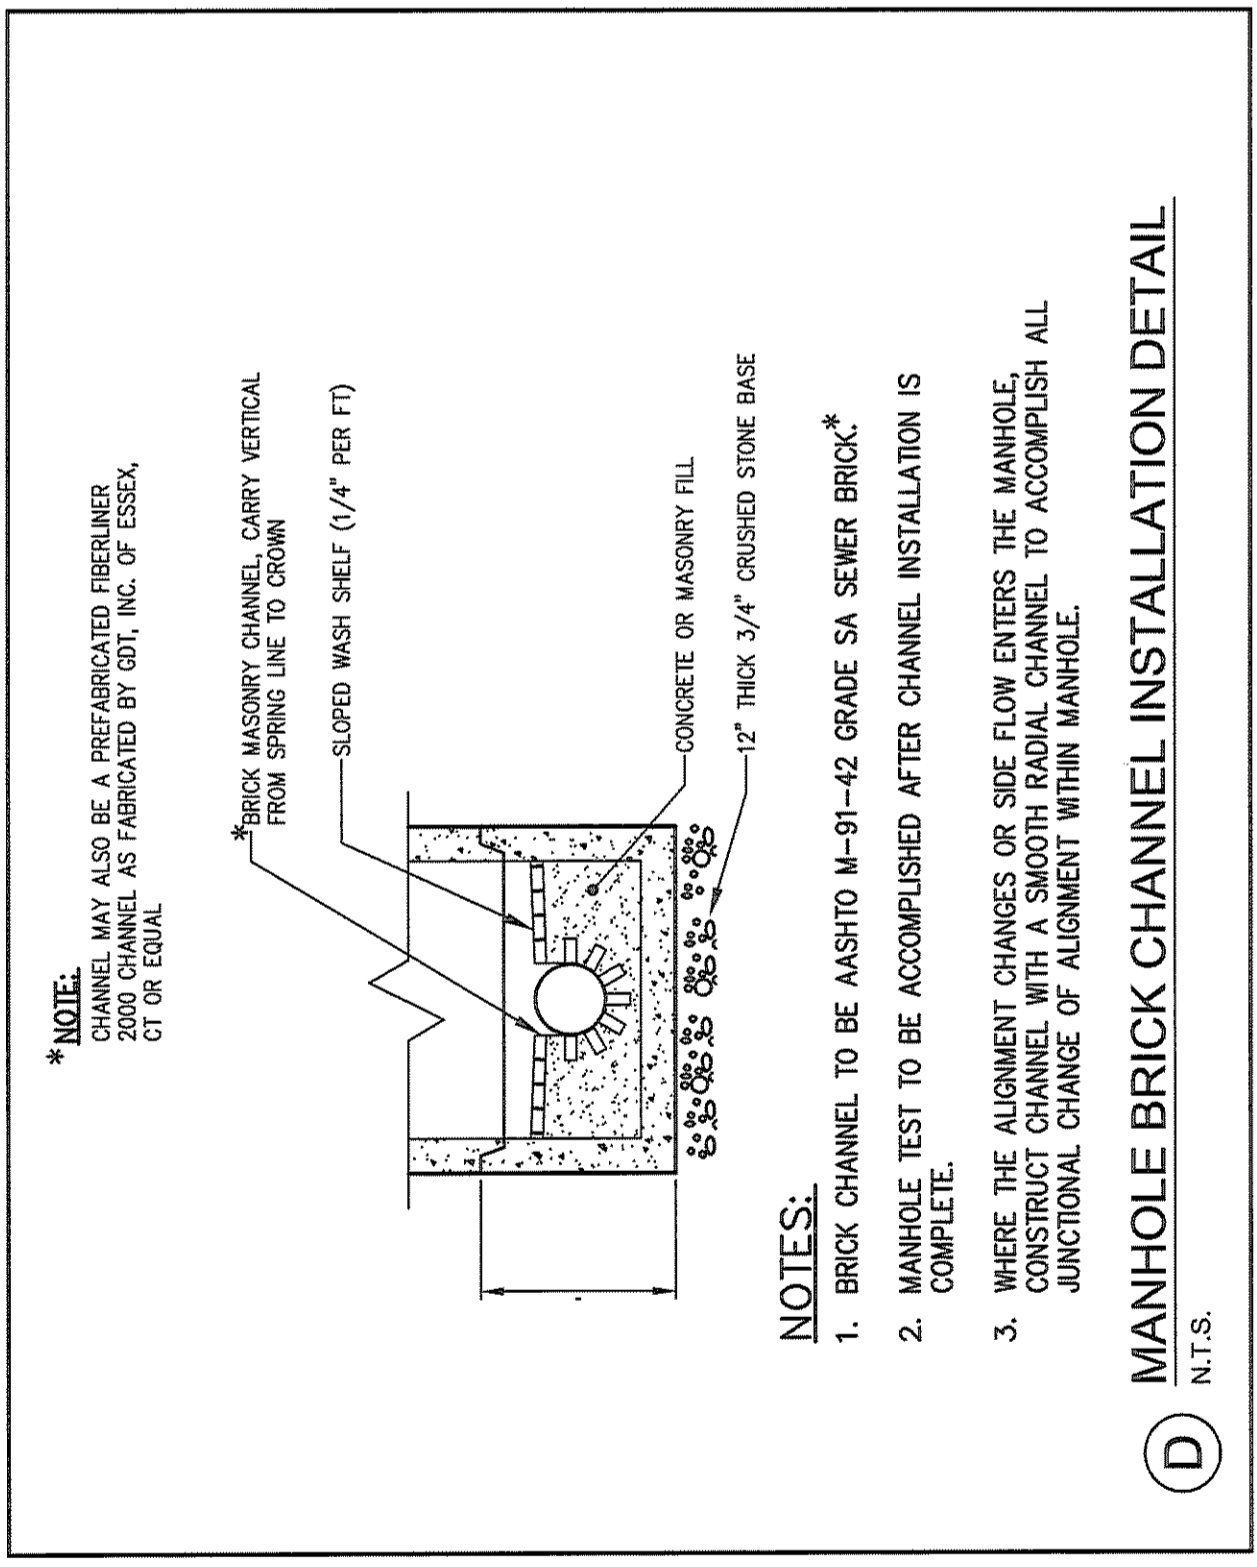


**(D)** MANHOLE BRICK CHANNEL INSTALLATION DETAIL  
N.T.S.

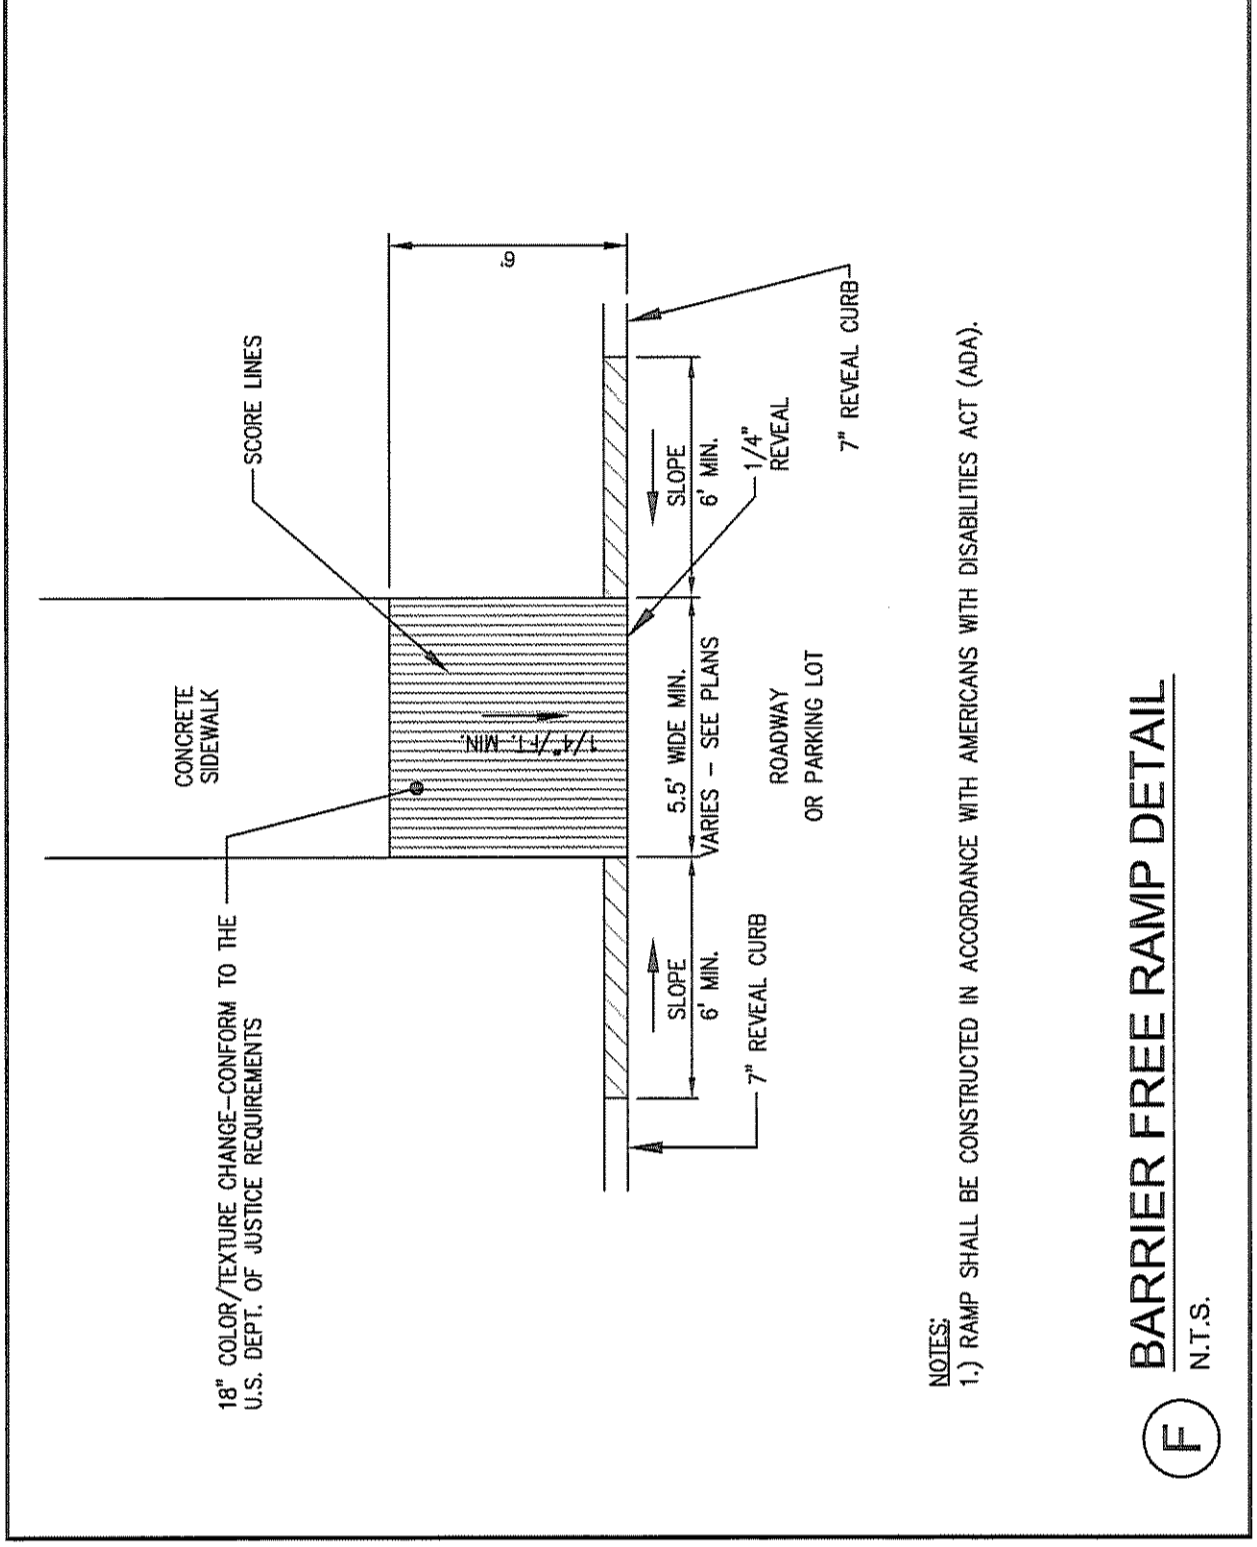


**(F)** BARRIER FREE RAMP DETAIL  
N.T.S.

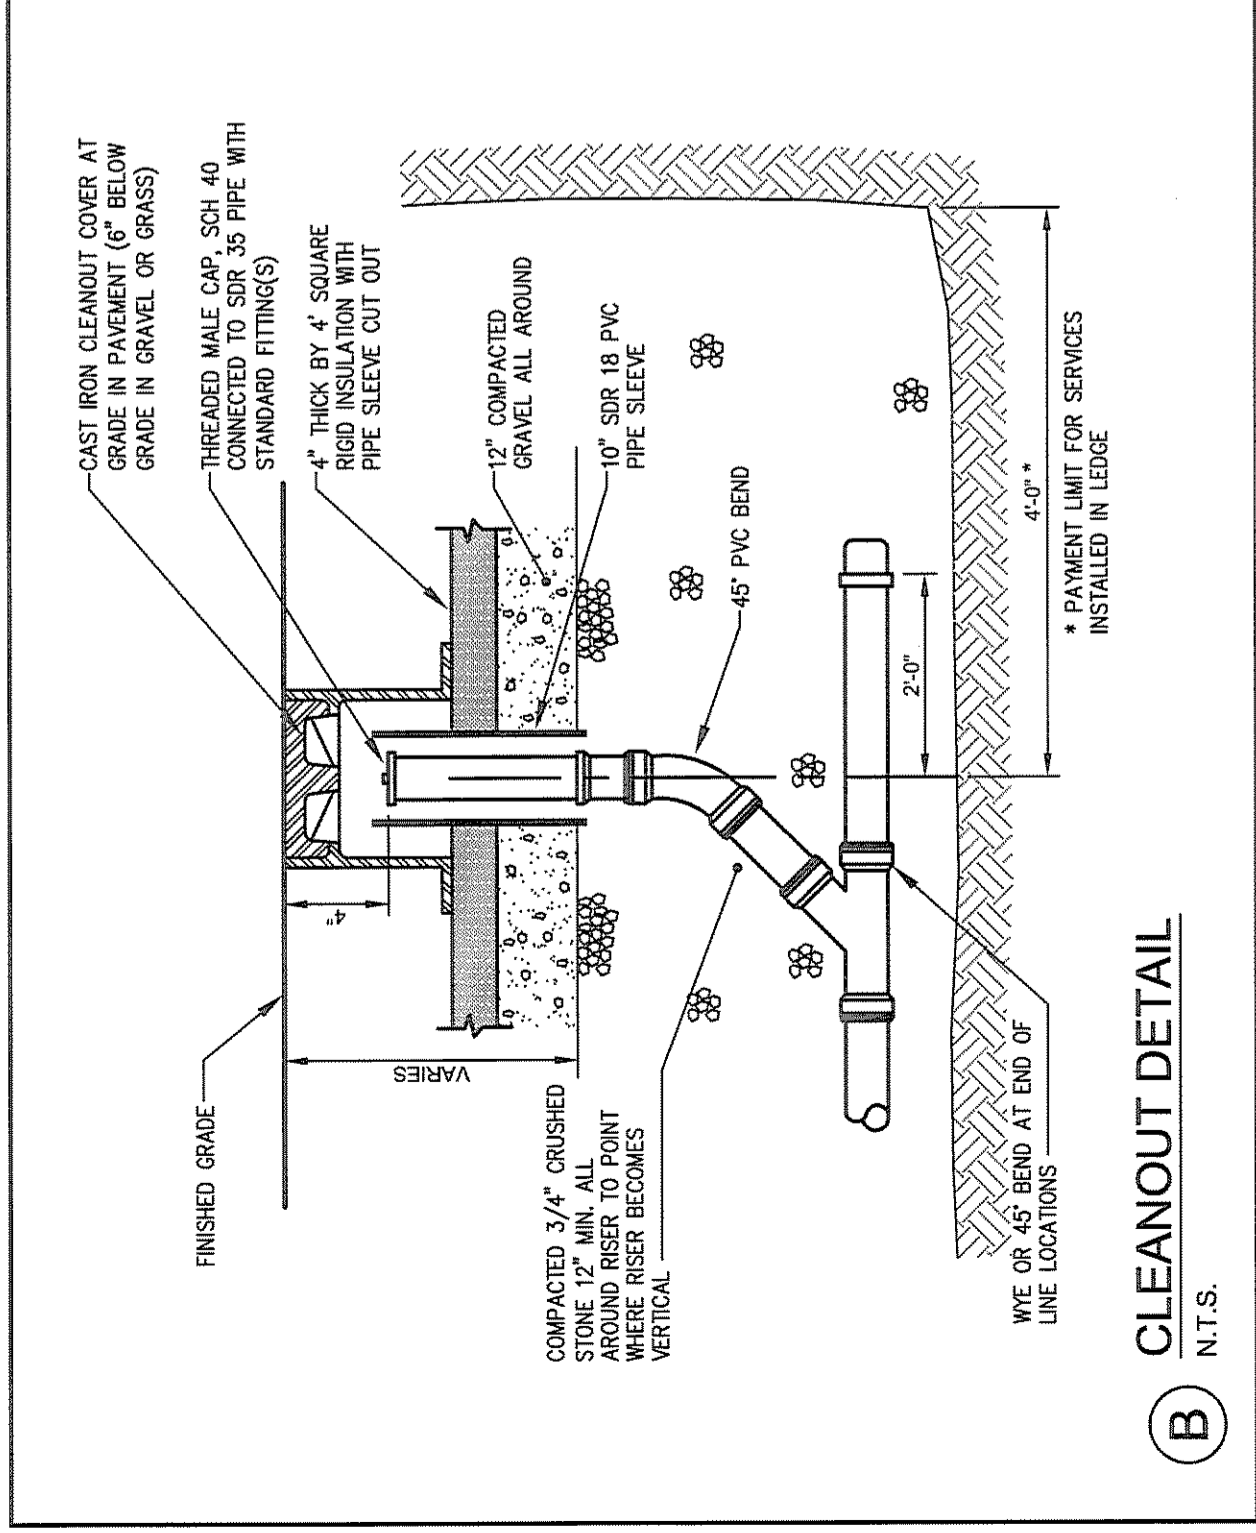


**(B)** CLEANOUT DETAIL  
N.T.S.

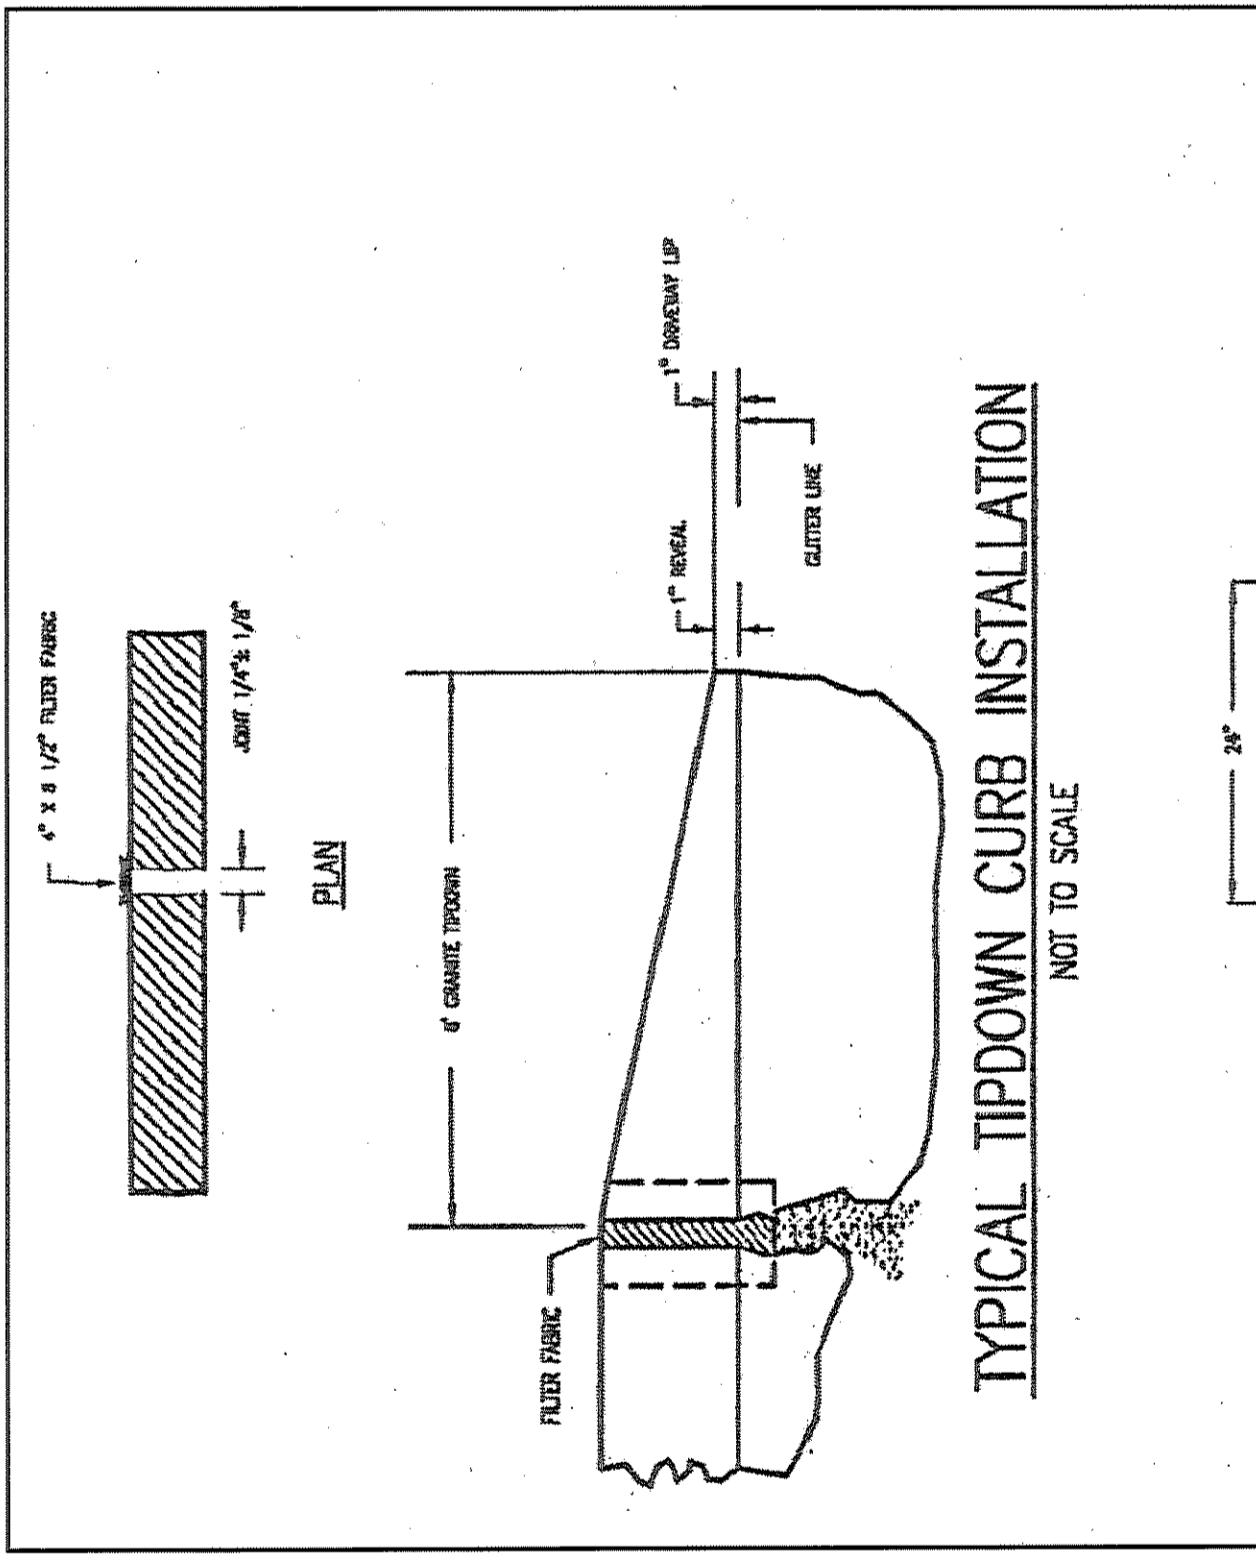


**(E)** TYPICAL TIPDOWN CURB INSTALLATION  
NOT TO SCALE

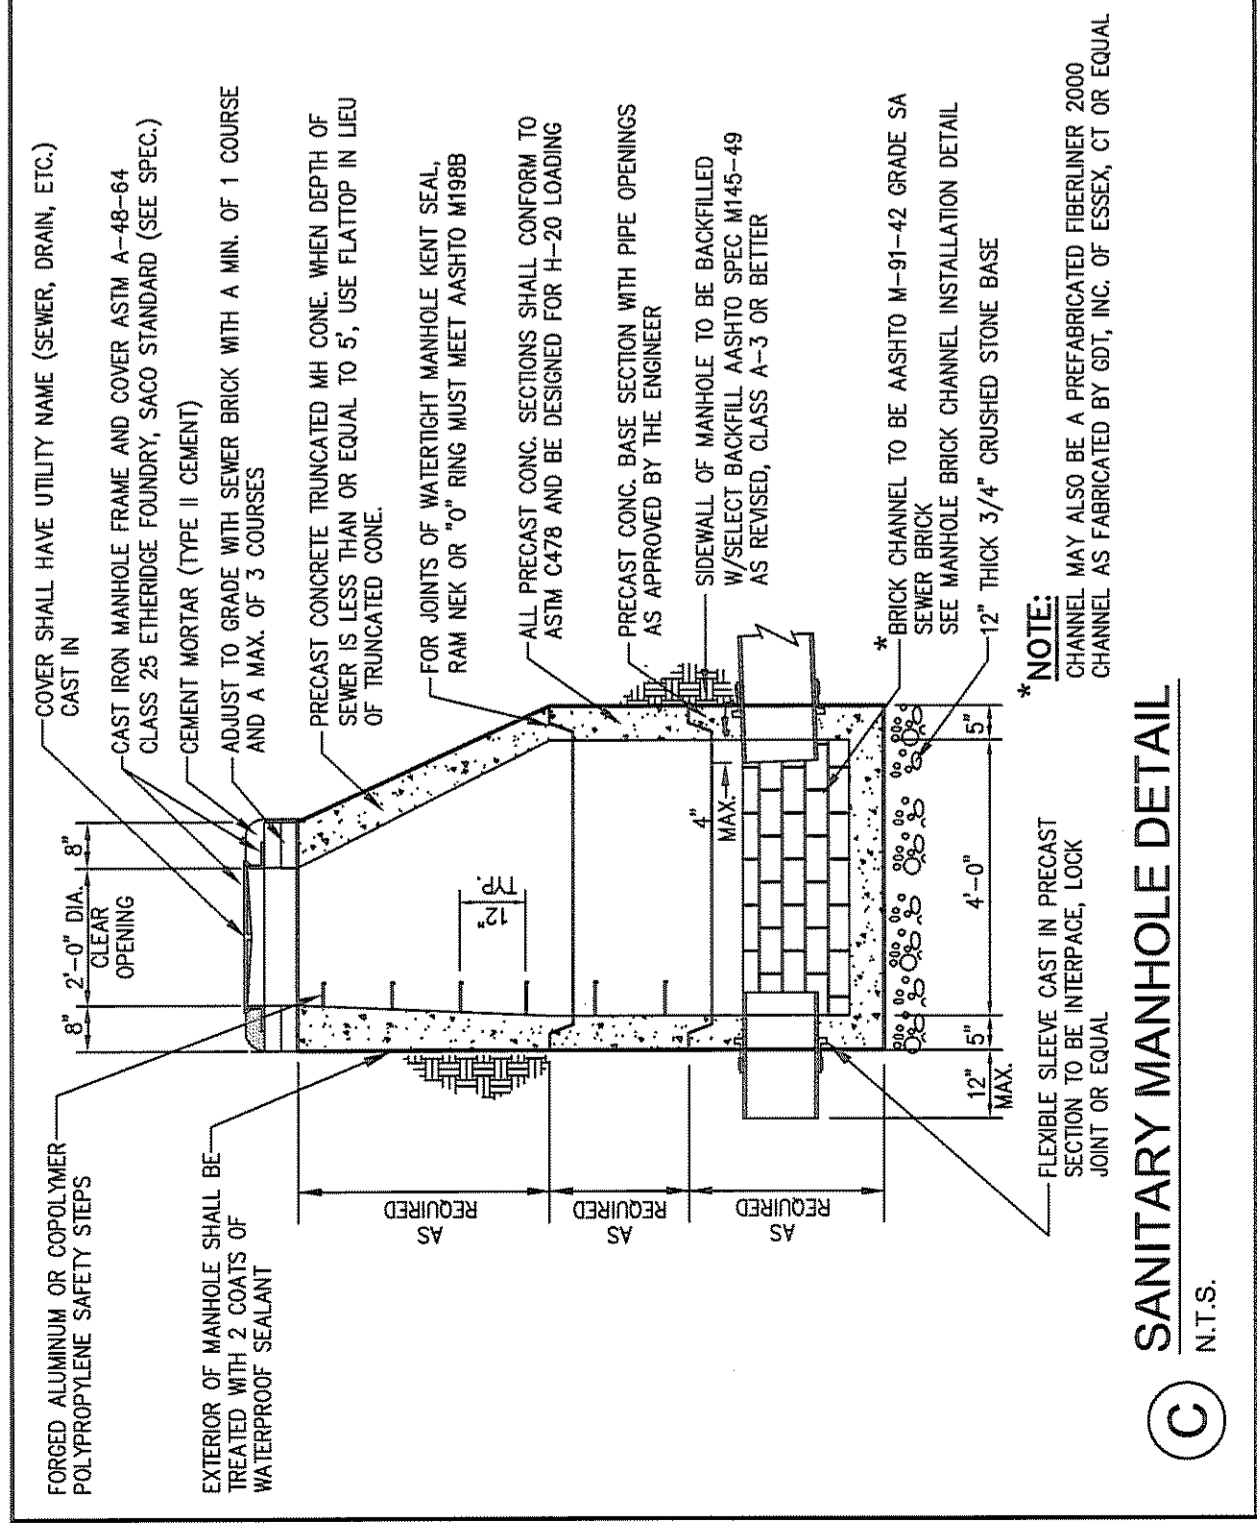

**(C)** SANITARY MANHOLE DETAIL  
N.T.S.

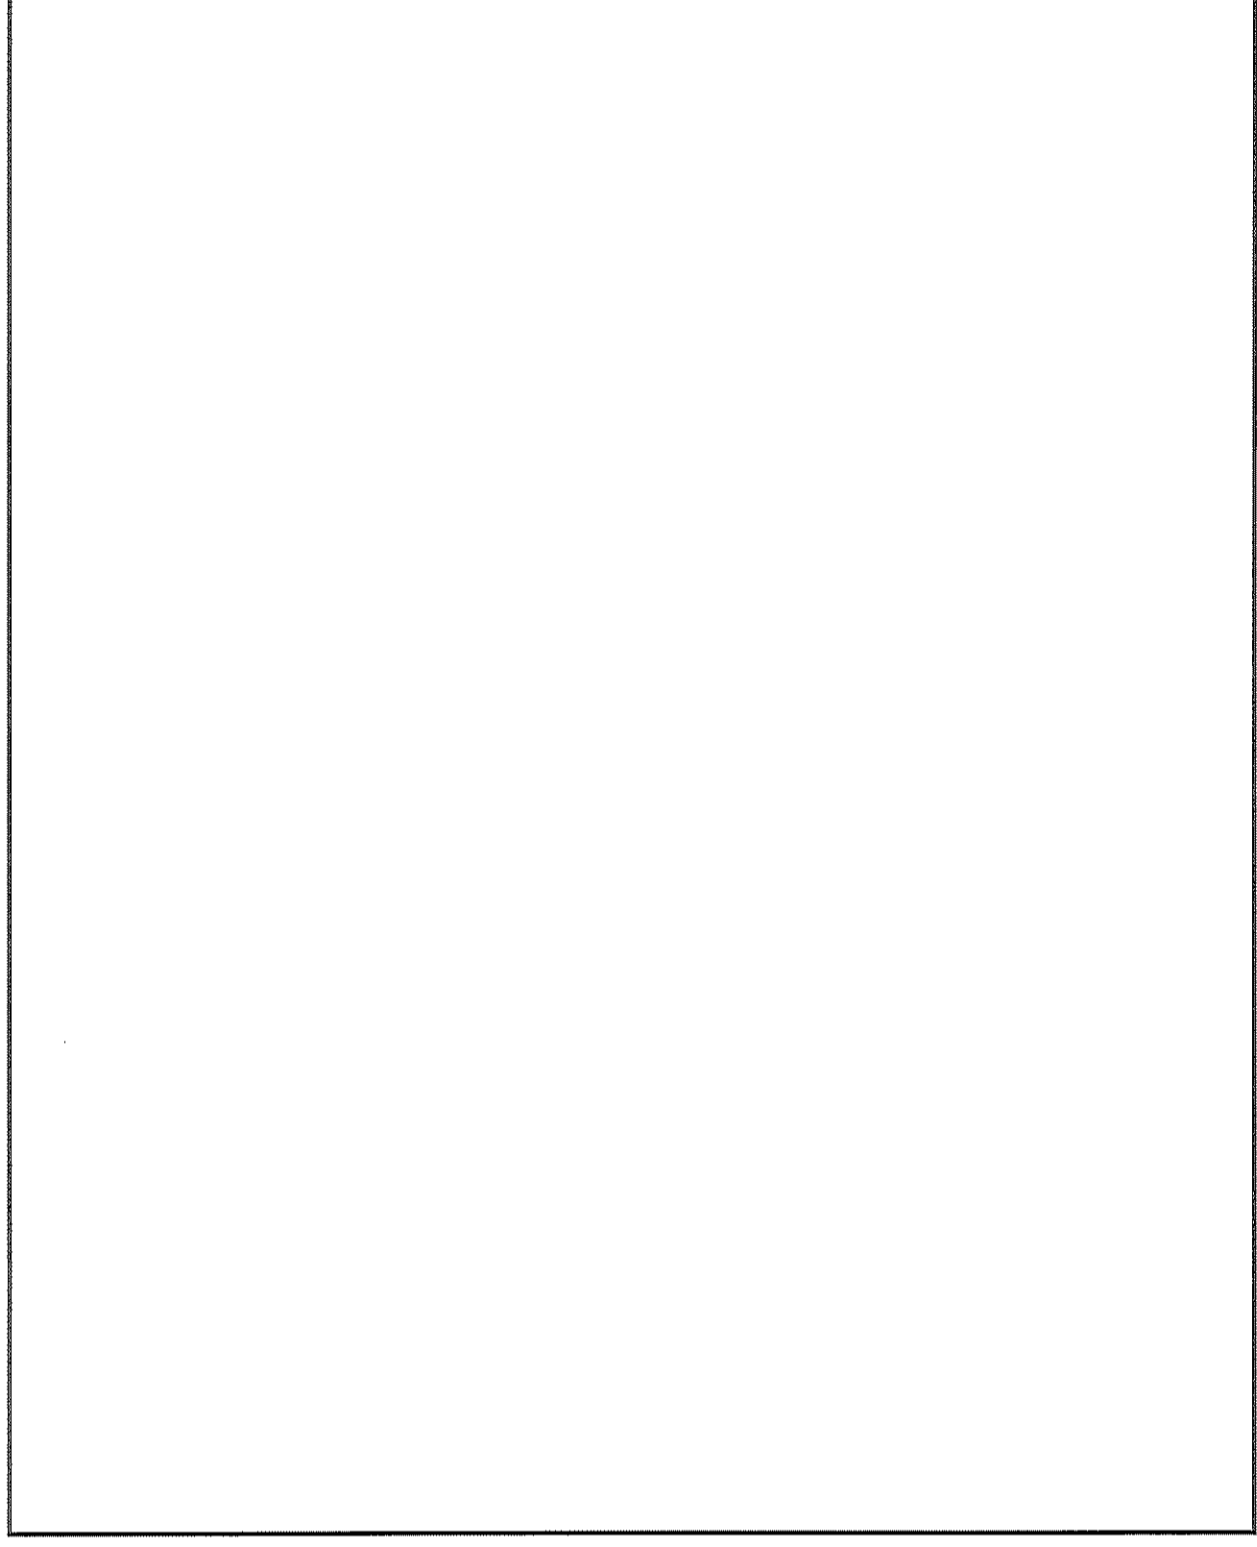

**(E)** CURB INSTALLATION DETAIL  
CITY OF PORTLAND STANDARD FOR WORK WITHIN R.O.W.  
N.T.S.

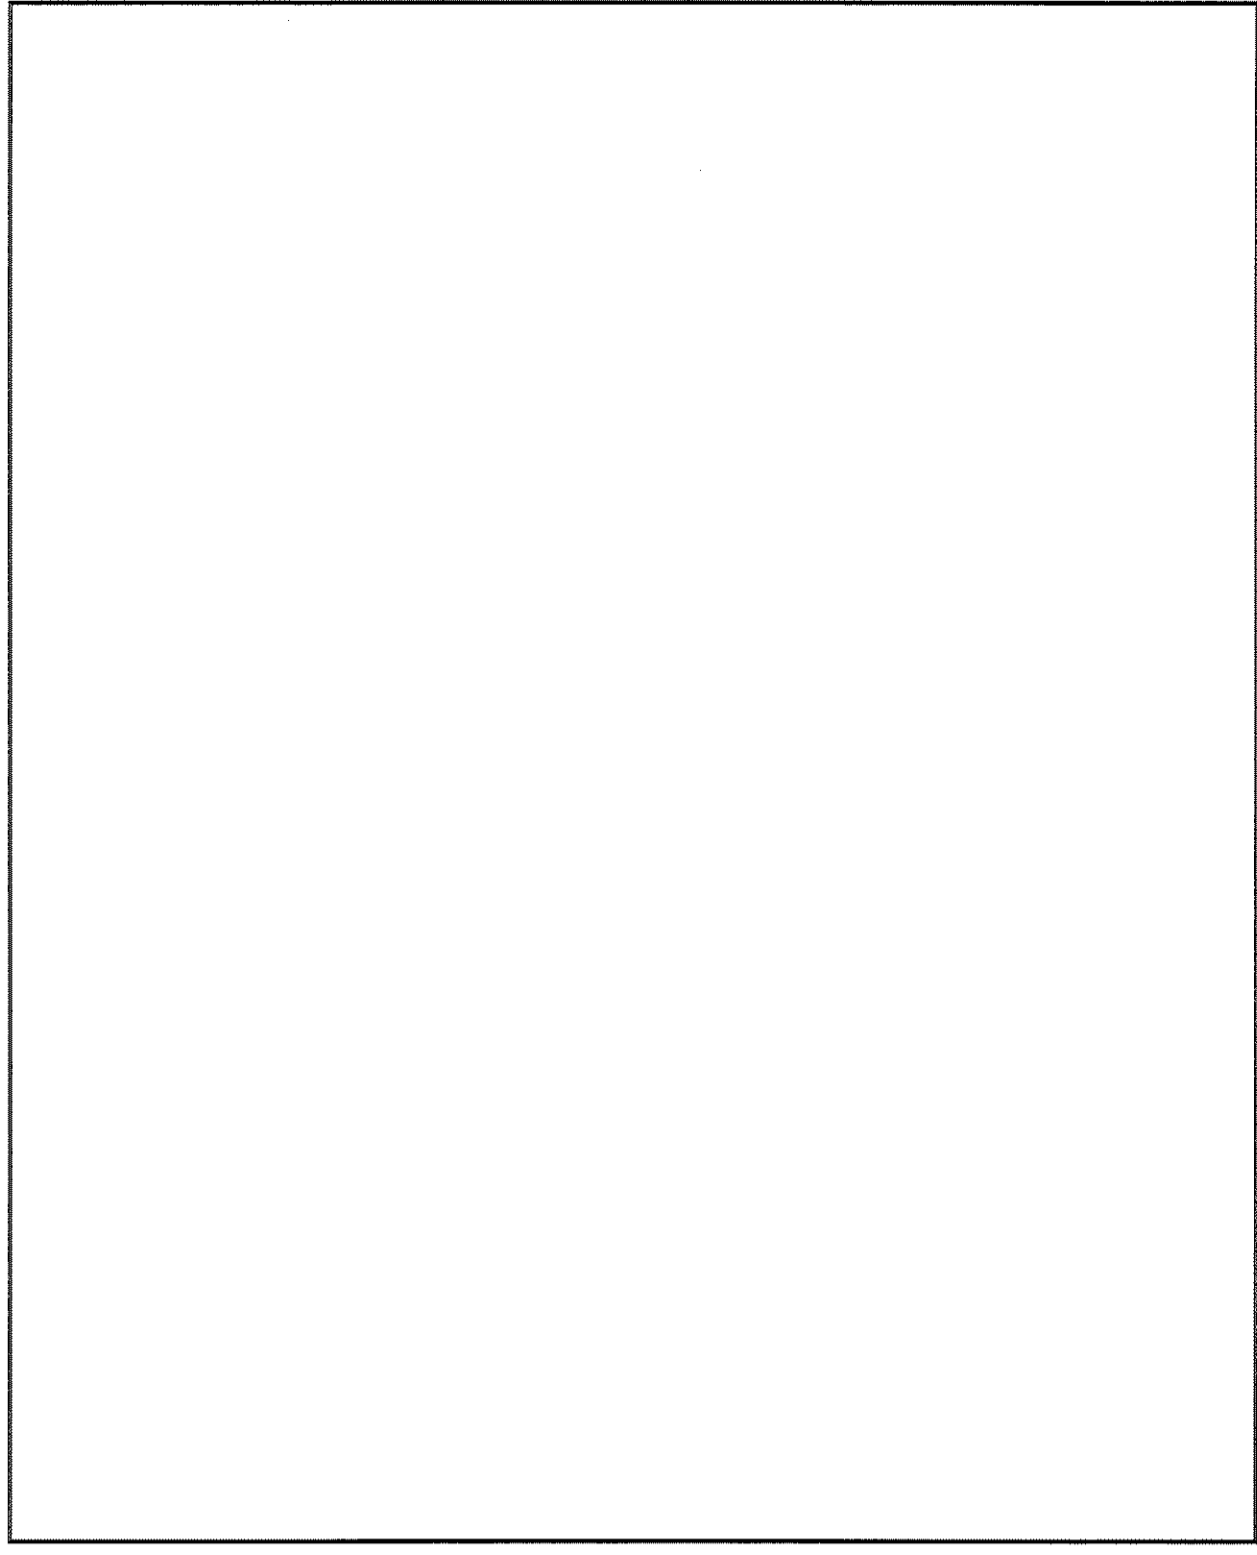

**(E)** INSTALLATION OF CURB  
NOT TO SCALE

		PROJECT: ACCESSORY BUILDING 501 DANFORTH STREET SHEET TITLE: DETAILS
DRAWN: CMW DESIGNED: SRB CHECKED: SRB FILE NAME: 2389-DJT	DATE: JAN 2010 SCALE: AS NOTED JOB NO.: 2839	OWNER: PROPSYS, INC. 55 LISBON STREET SUITE 2400 LEWISTON, MAINE 04240

		REVISIONS:
3 04.21.10 ISSUED FOR BIDDING	2 04.01.10 REVISED AND RESUBMITTED TO CITY	
1 03.09.10 SITE PLAN APPLICATION TO CITY OF PORTLAND		
REV DATE DESCRIPTION		

