


ACCESS DRIVE PROFILE
SCALE: H: 1" = 10'; V: 1" = 2'

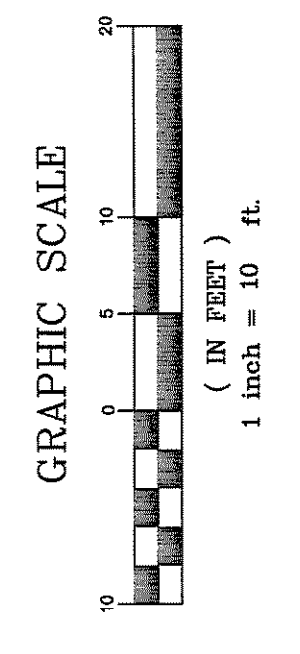

D&L LUCA-HOFFMAN ASSOCIATES, INC.
207.775.1121
WWW.DLUCAHOFFMAN.COM

PROJECT
ACCESSORY BUILDING
501 DANFORTH STREET

SHEET TITLE
ACCESS DRIVE PROFILE

CLIENT
PROPSYS, INC.
55 LISBON STREET SUITE 2400
LEWISTON, MAINE 04240

DRAWN: CMW | **DATE:** JAN 2010
DESIGNED: SRB | **SCALE:** AS NOTED
CHECKED: SRB | **JOB NO.:** 2839
FILE NAME: 2839-ACCESS DRIVE PROFILE

SHEET
9.0

STATE OF MAINE
STEPHEN BUSHEY
REGISTERED PROFESSIONAL ENGINEER
LICENSE # 7429

REV	DATE	DESCRIPTION
3	04.21.10	ISSUED FOR BIDDING
2	04.01.10	REVISED AND RESUBMITTED TO CITY
1	03.09.10	SITE PLAN APPLICATION TO CITY OF PORTLAND

REVISIONS