

OWNER:  
**PROPSYS, INC.**  
 55 LISBON STREET SUITE 2400  
 LEWISTON, MAINE 04240




ARCHITECTS  
**ARCHETYPE, P.A.**  
 48 Union Wharf Portland, Maine 04101  
 (207) 772-6022 Fax (207) 772-4056

PORTLAND, MAINE  
**501 DANFORTH ST.**

Project:  
 Revisions:  
 3/24/10 PRELIM. PRICING SET  
 4/27/10 BID DOCUMENT SET

SECTION  
**BUILDING PLAN AND**  
 AS NOTED  
 APRIL 27, 2010  
 Date

**A1**

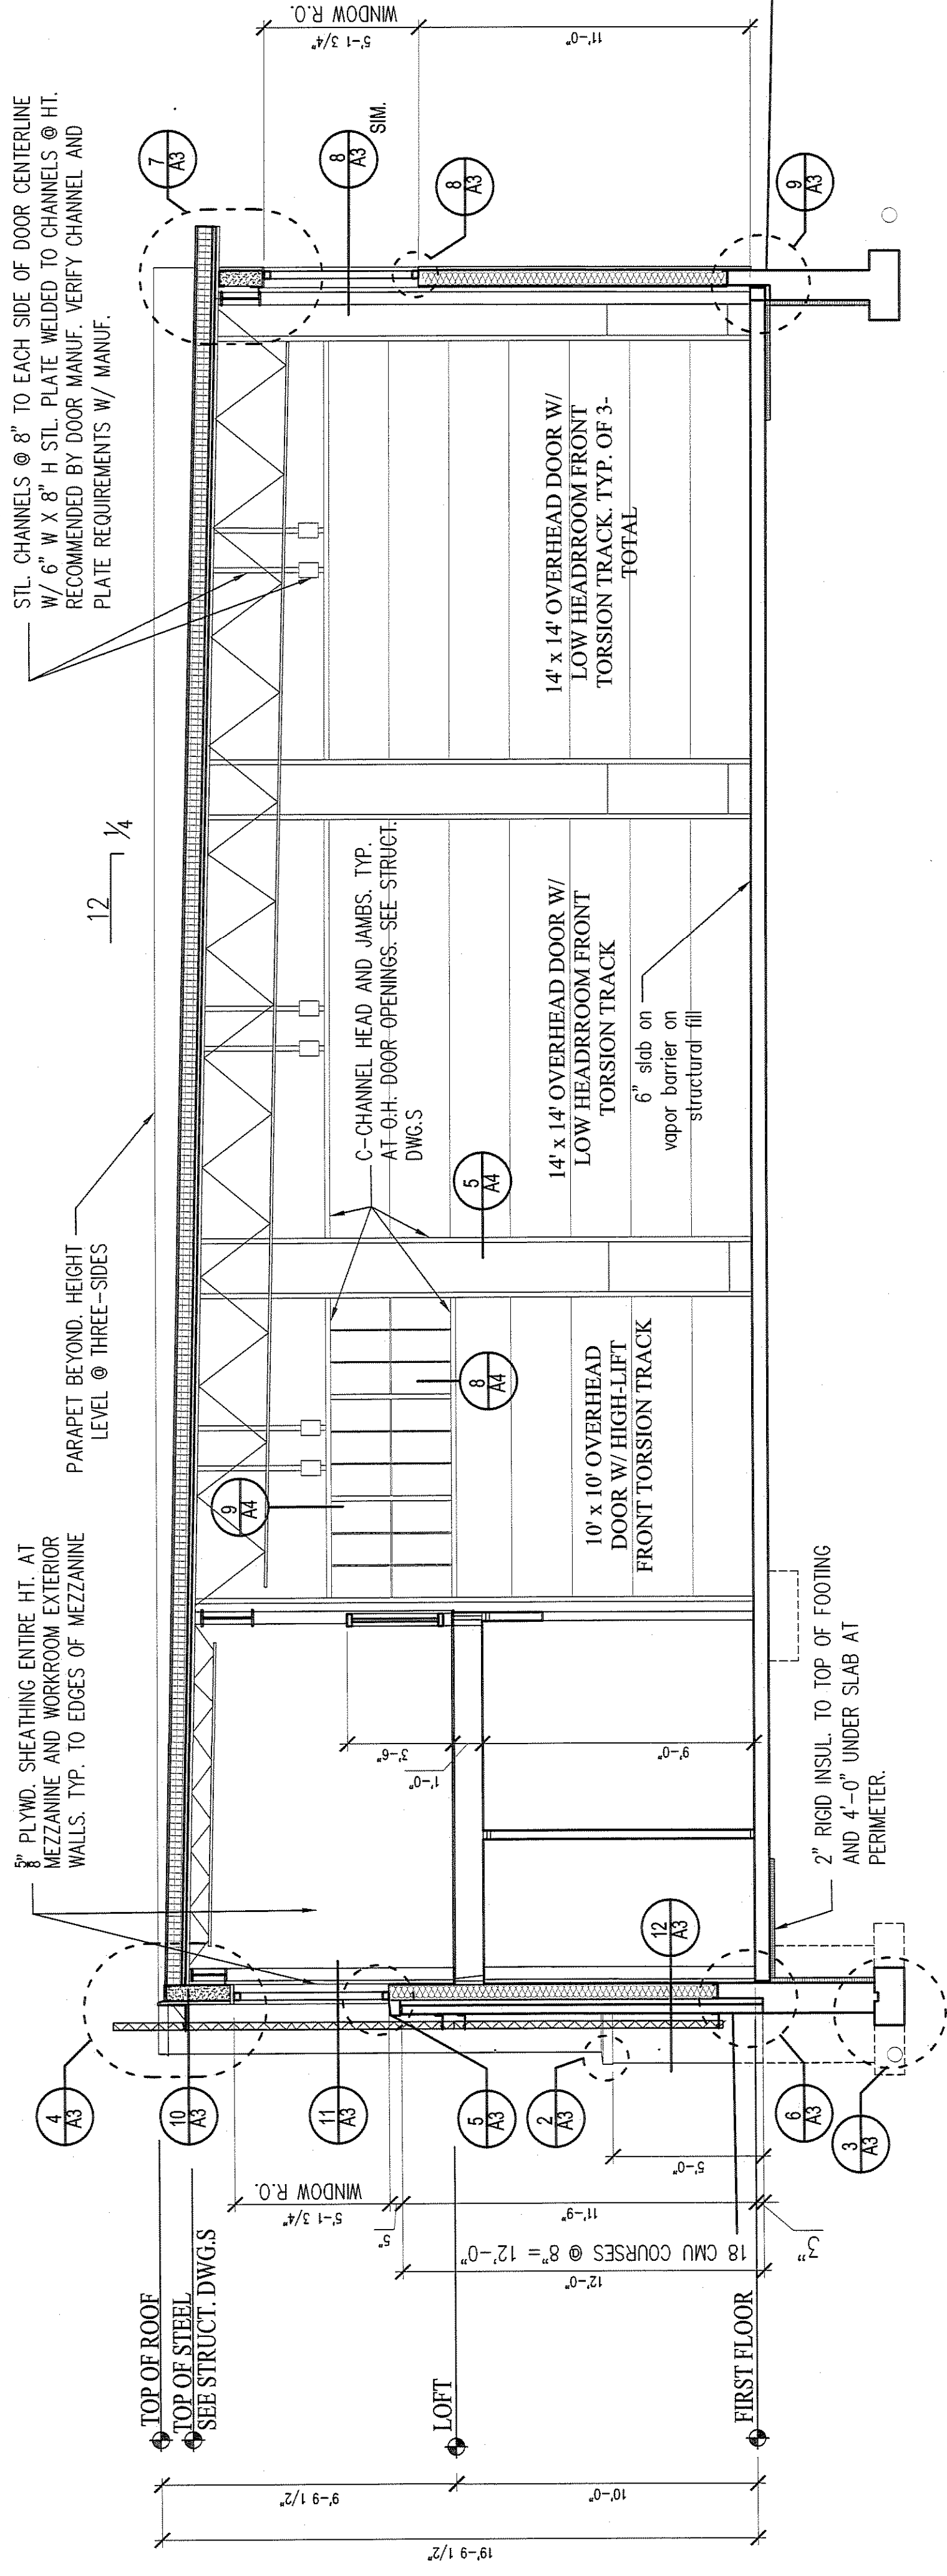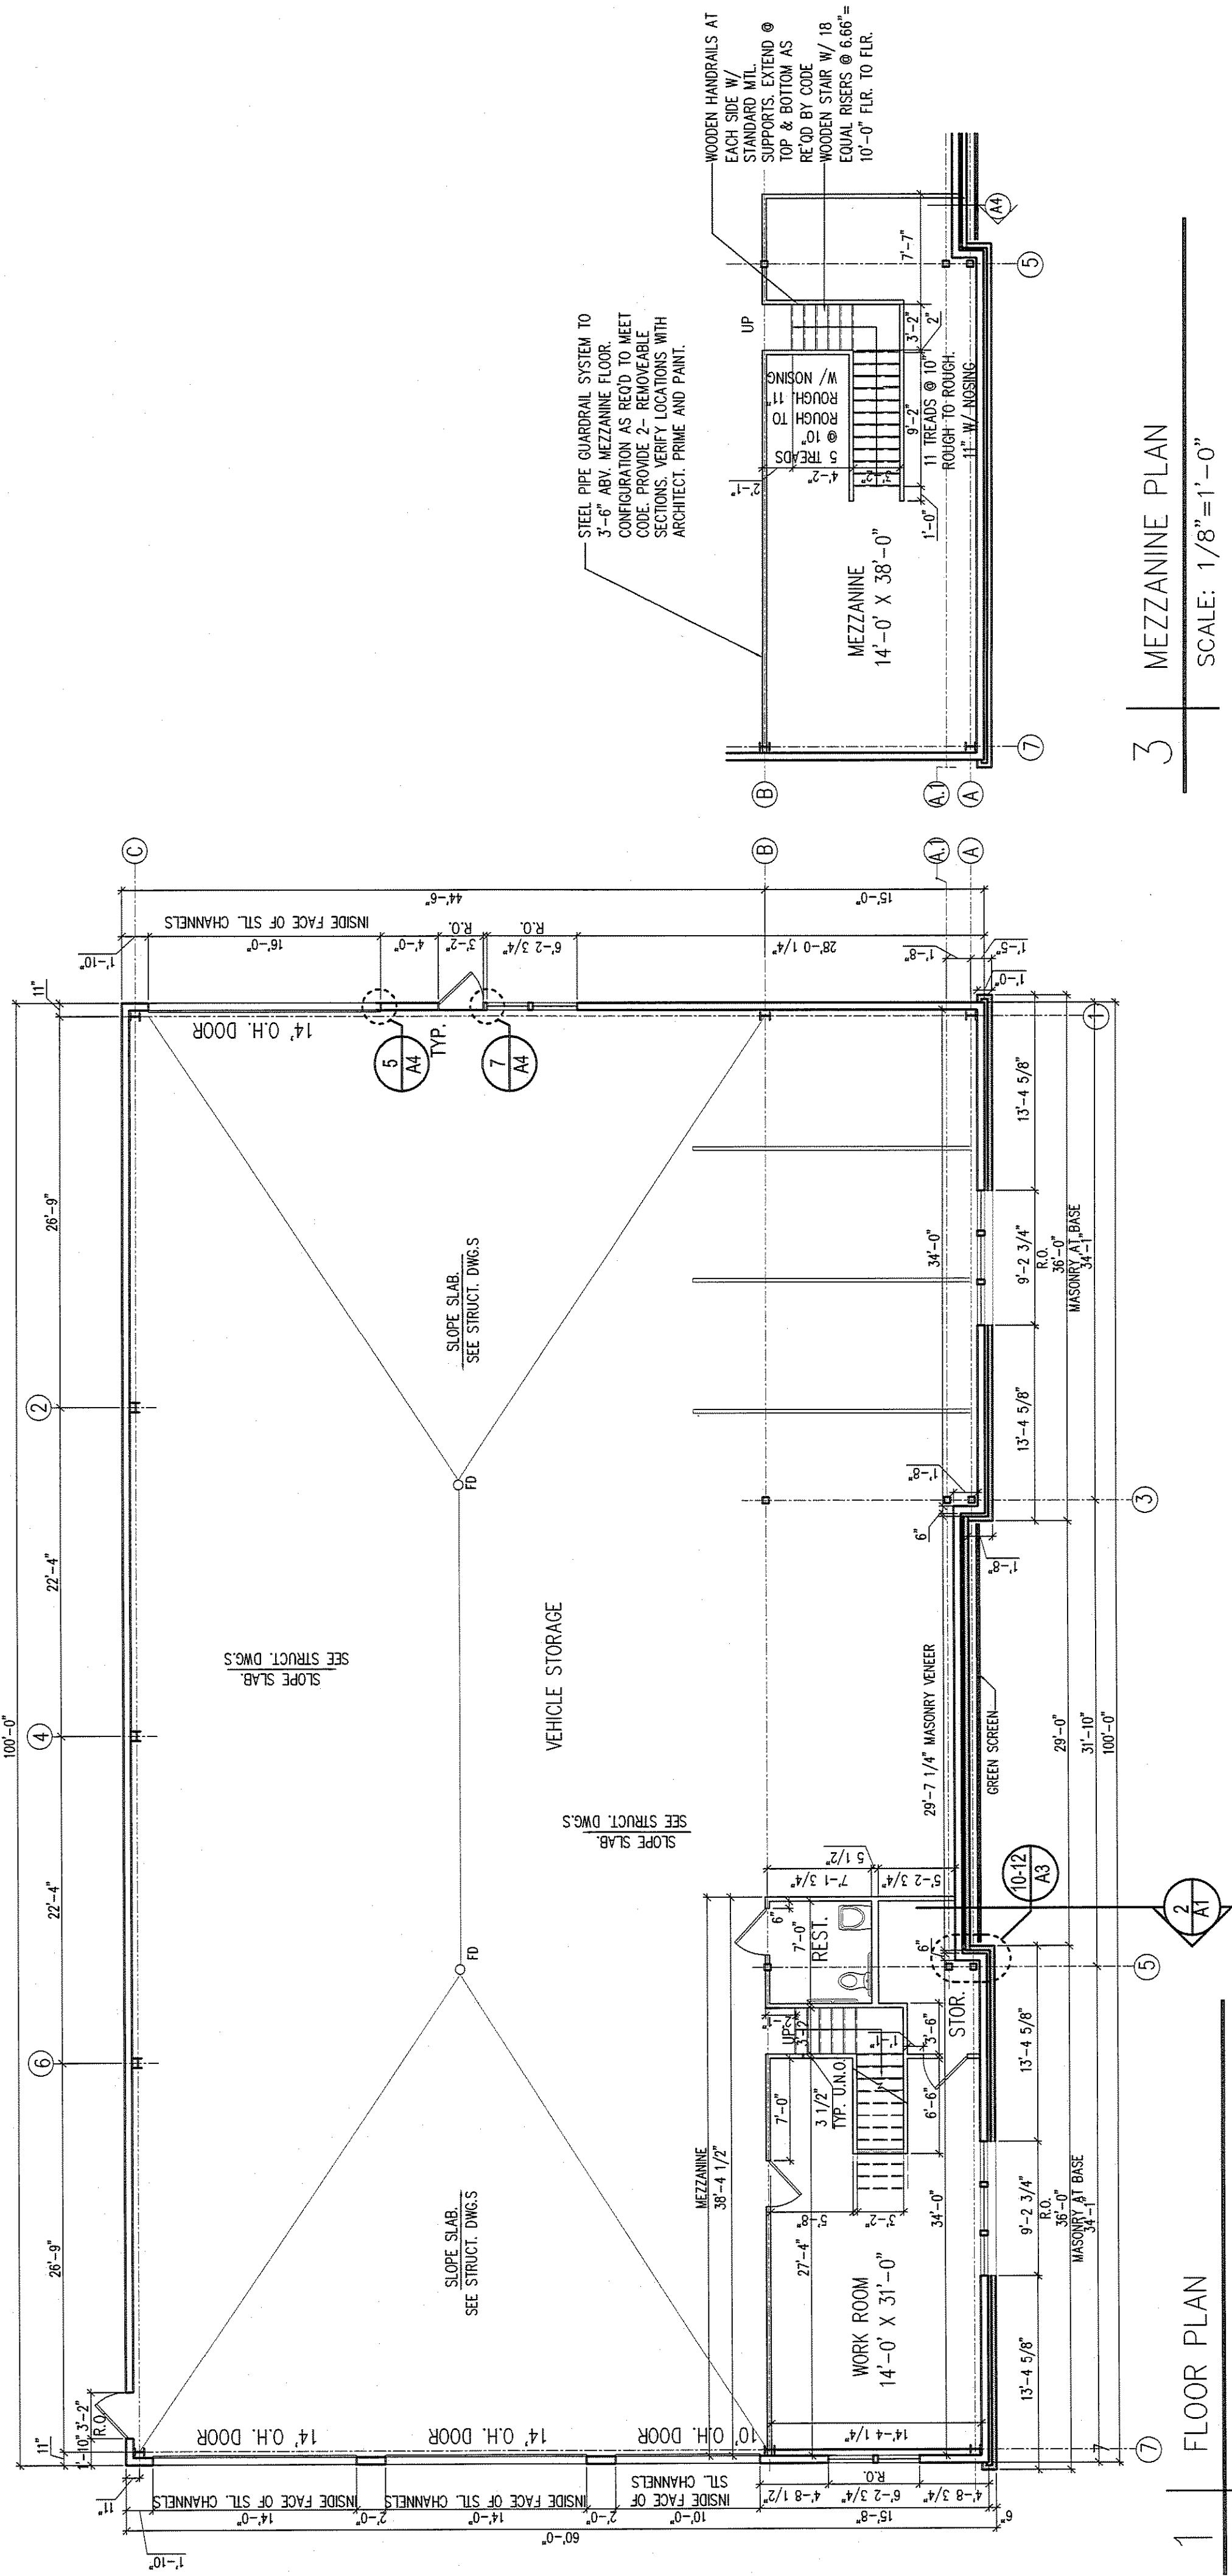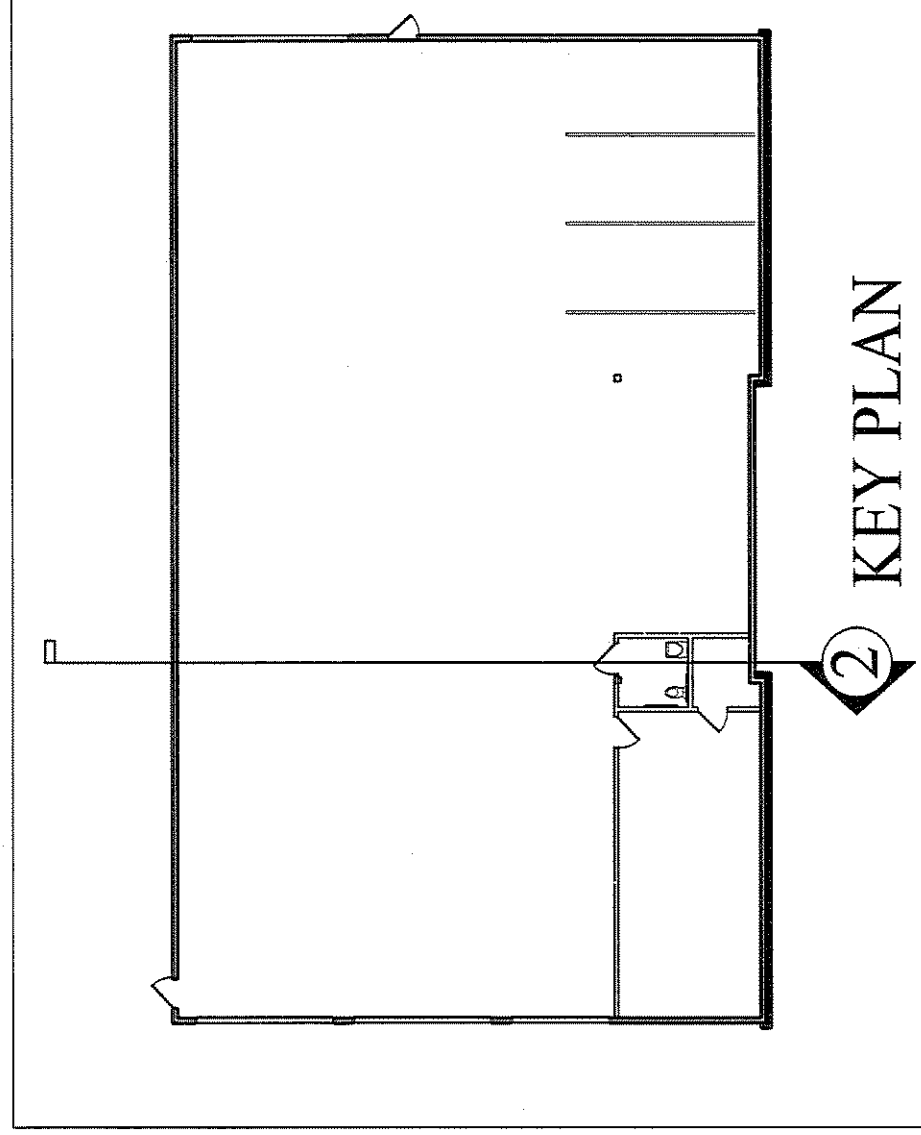

2 BUILDING SECTION  
 SCALE: 1/4"=1'-0"

1 FLOOR PLAN  
 SCALE: 1/8"=1'-0"

3 MEZZANINE PLAN  
 SCALE: 1/8"=1'-0"