


2 SECOND FLOOR PLAN
SCALE 1/4"=1'

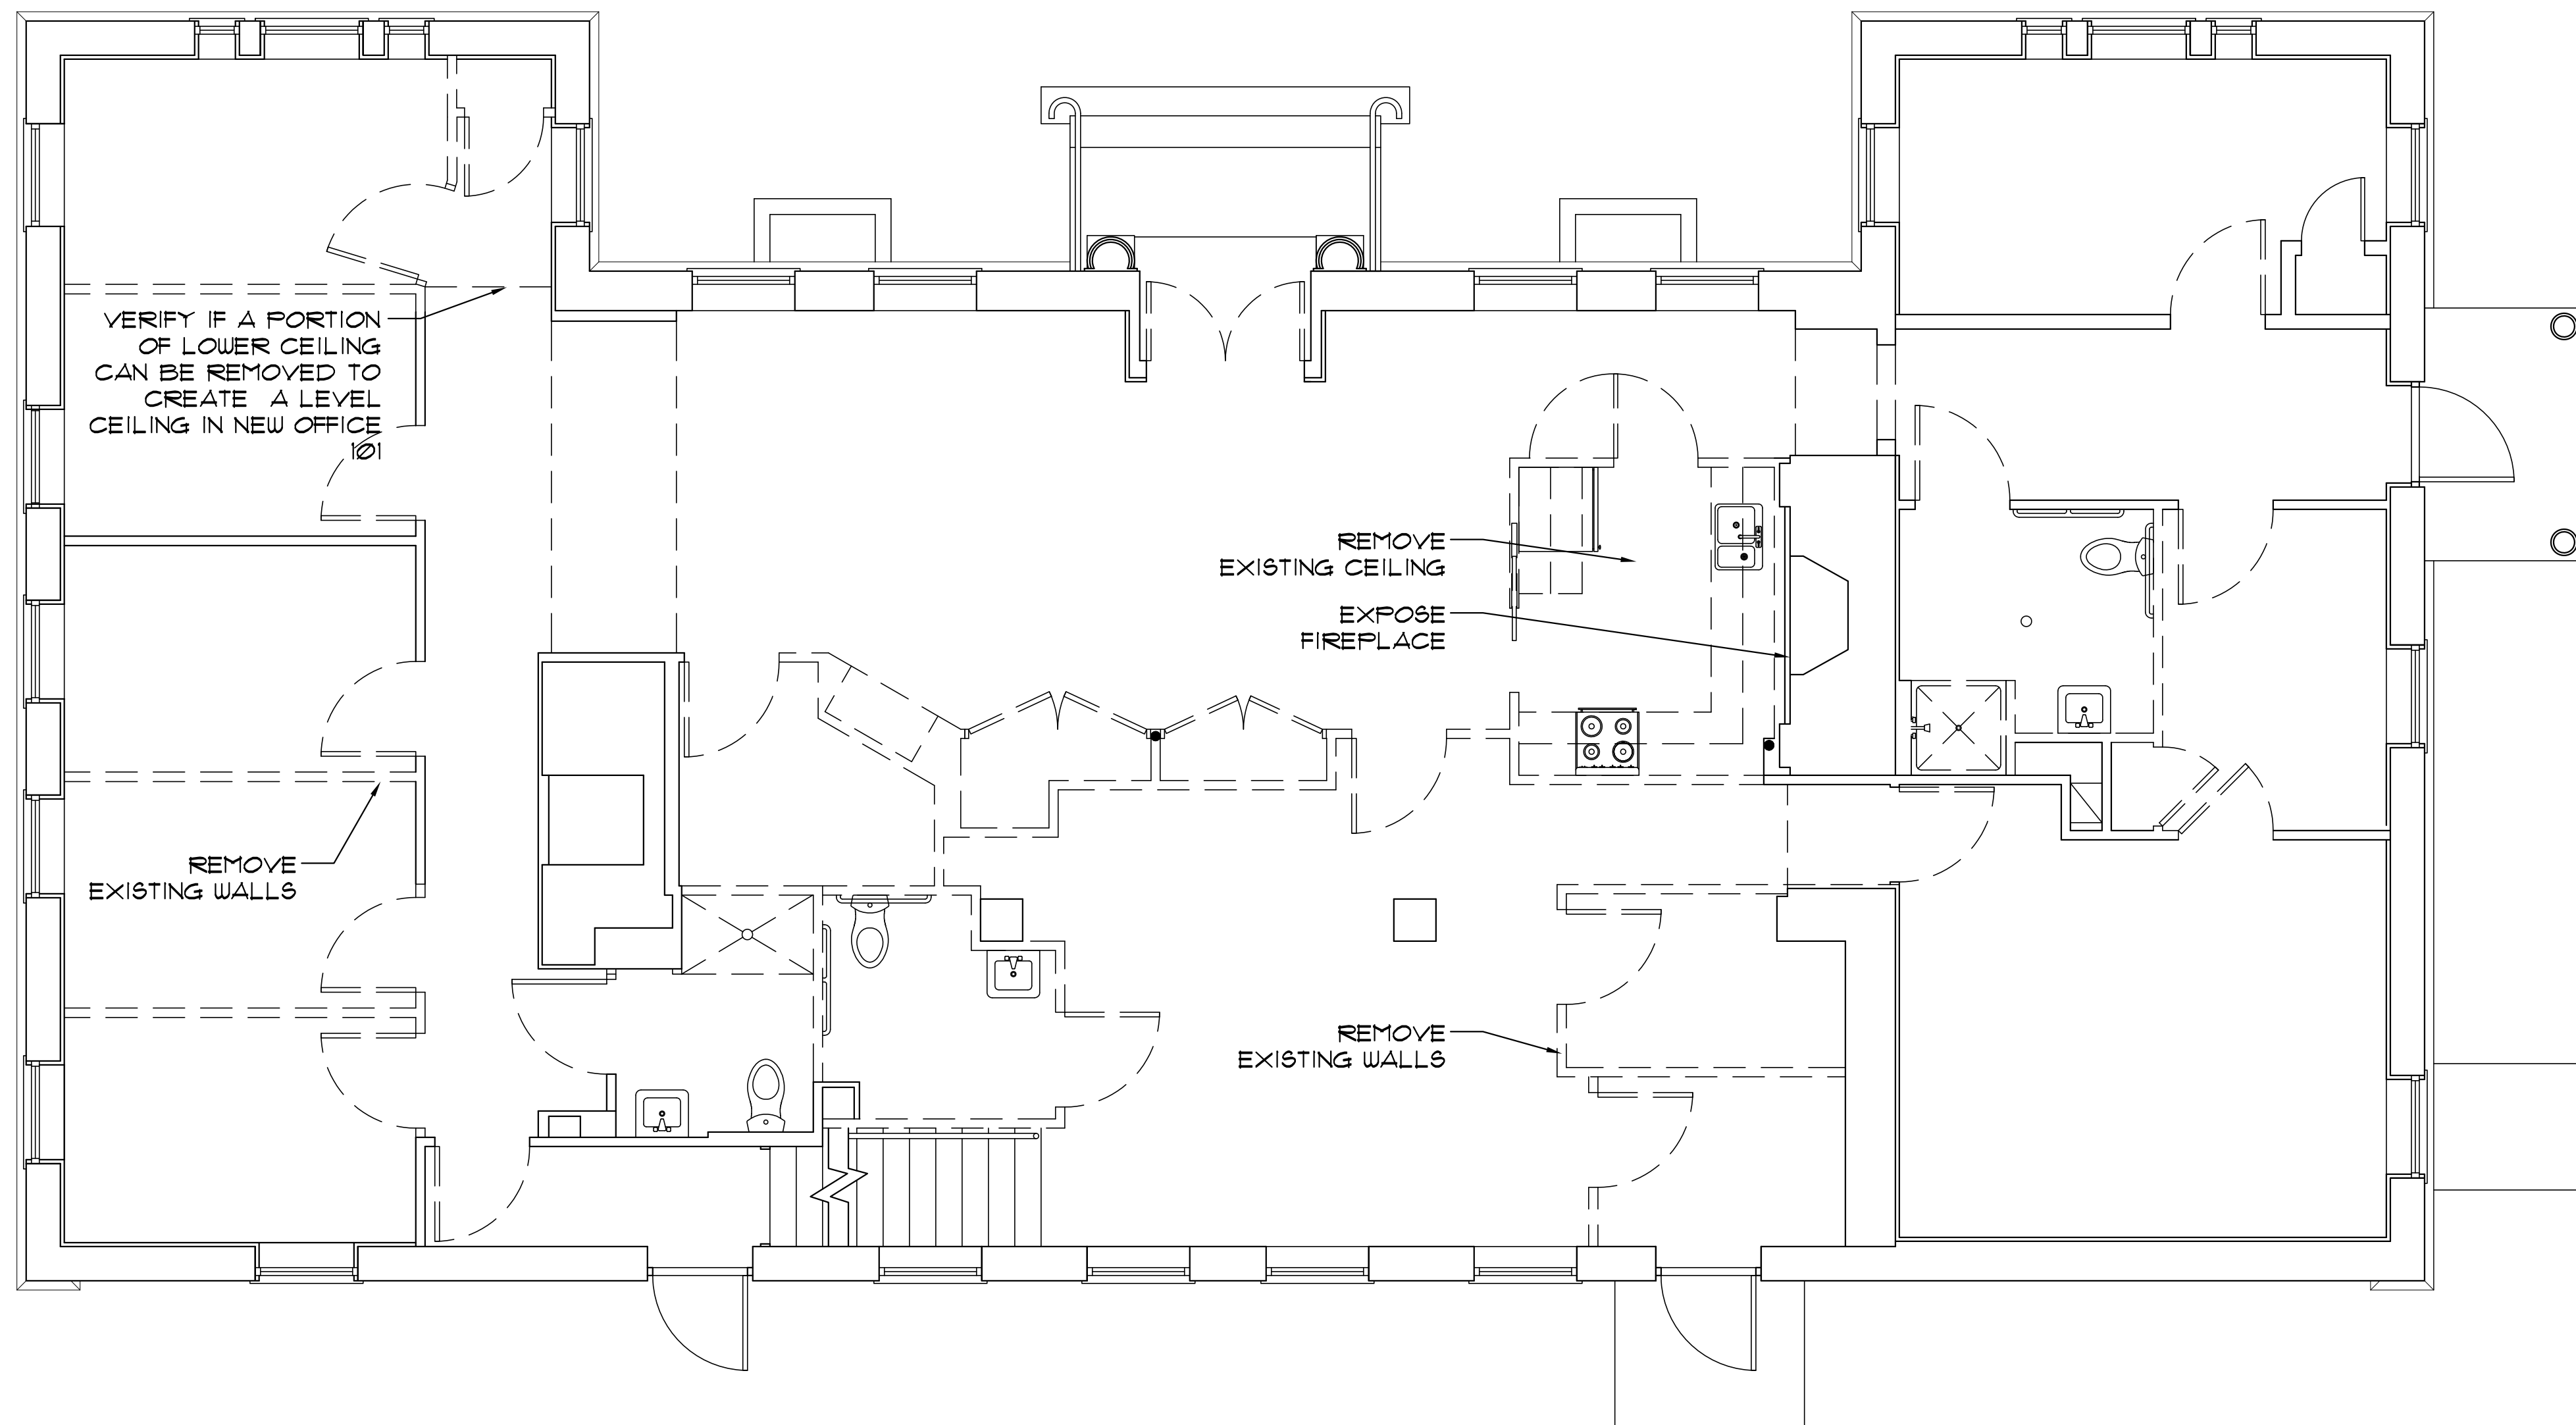

1 SECOND FLOOR PLAN
SCALE 1/4"=1'

ARCHETYPE, P.A.
ARCHITECTS
48 Union Wharf Portland, Maine 04101
(207) 772-6022 Fax (207) 772-4056

Project:
501 DANFORTH STREET
PORTLAND, ME

| | | | |
|------------|------------------|-------|--------------|
| Date | April 29th, 2013 | Scale | 1/4" = 1'-0" |
| Revisions: | PRICING SET | | 4/5/2013 |

DEMOLITION PLAN

A-1