


2 SECOND FLOOR PLAN
SCALE 1/4"=1'

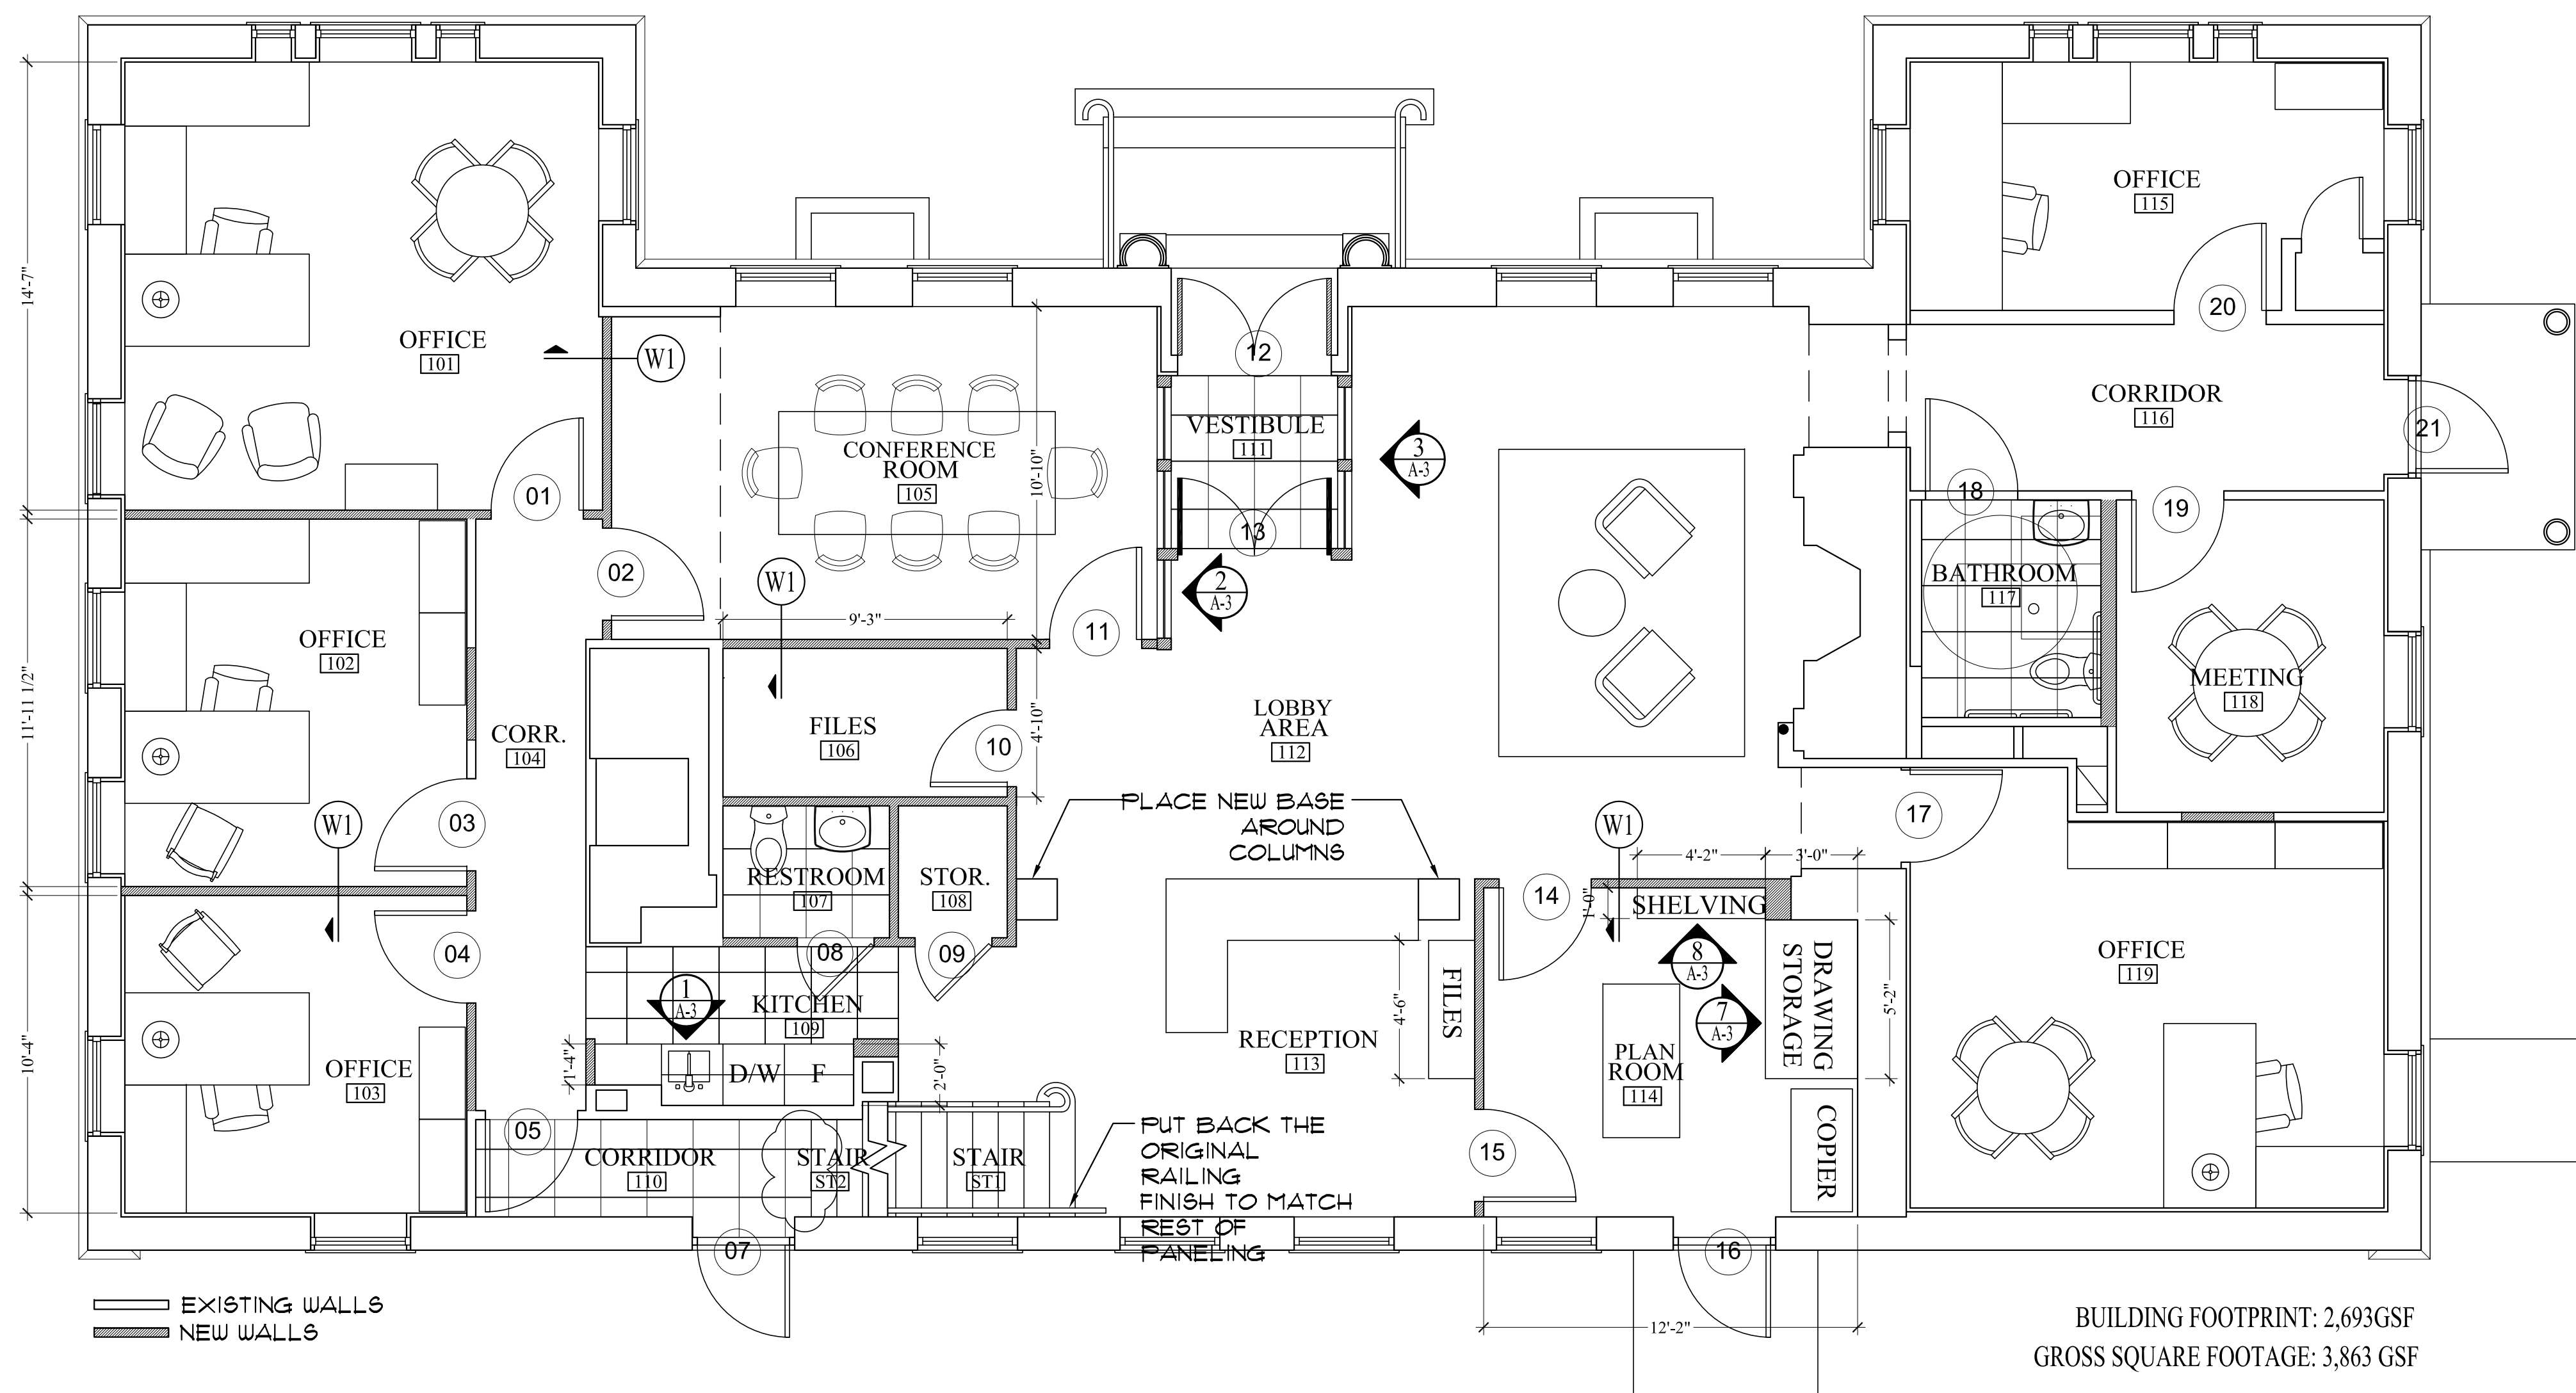

1 FIRST FLOOR PLAN
SCALE 1/4"=1'

BUILDING FOOTPRINT: 2,693GSF
GROSS SQUARE FOOTAGE: 3,863 GSF

ARCHETYPE, P.A.
ARCHITECTS
48 Union Wharf Portland, Maine 04101
(207) 772-6022 Fax (207) 772-4056

Project:
501 DANFORTH STREET
PORTLAND, ME

Date: April 29th, 2013
Scale: 1/4" = 1'-0"
Revisions: PRICING SET 4/5/2013

FLOOR PLANS

A-2