



2 SECOND FLOOR RCP
SCALE 1/4"=1'

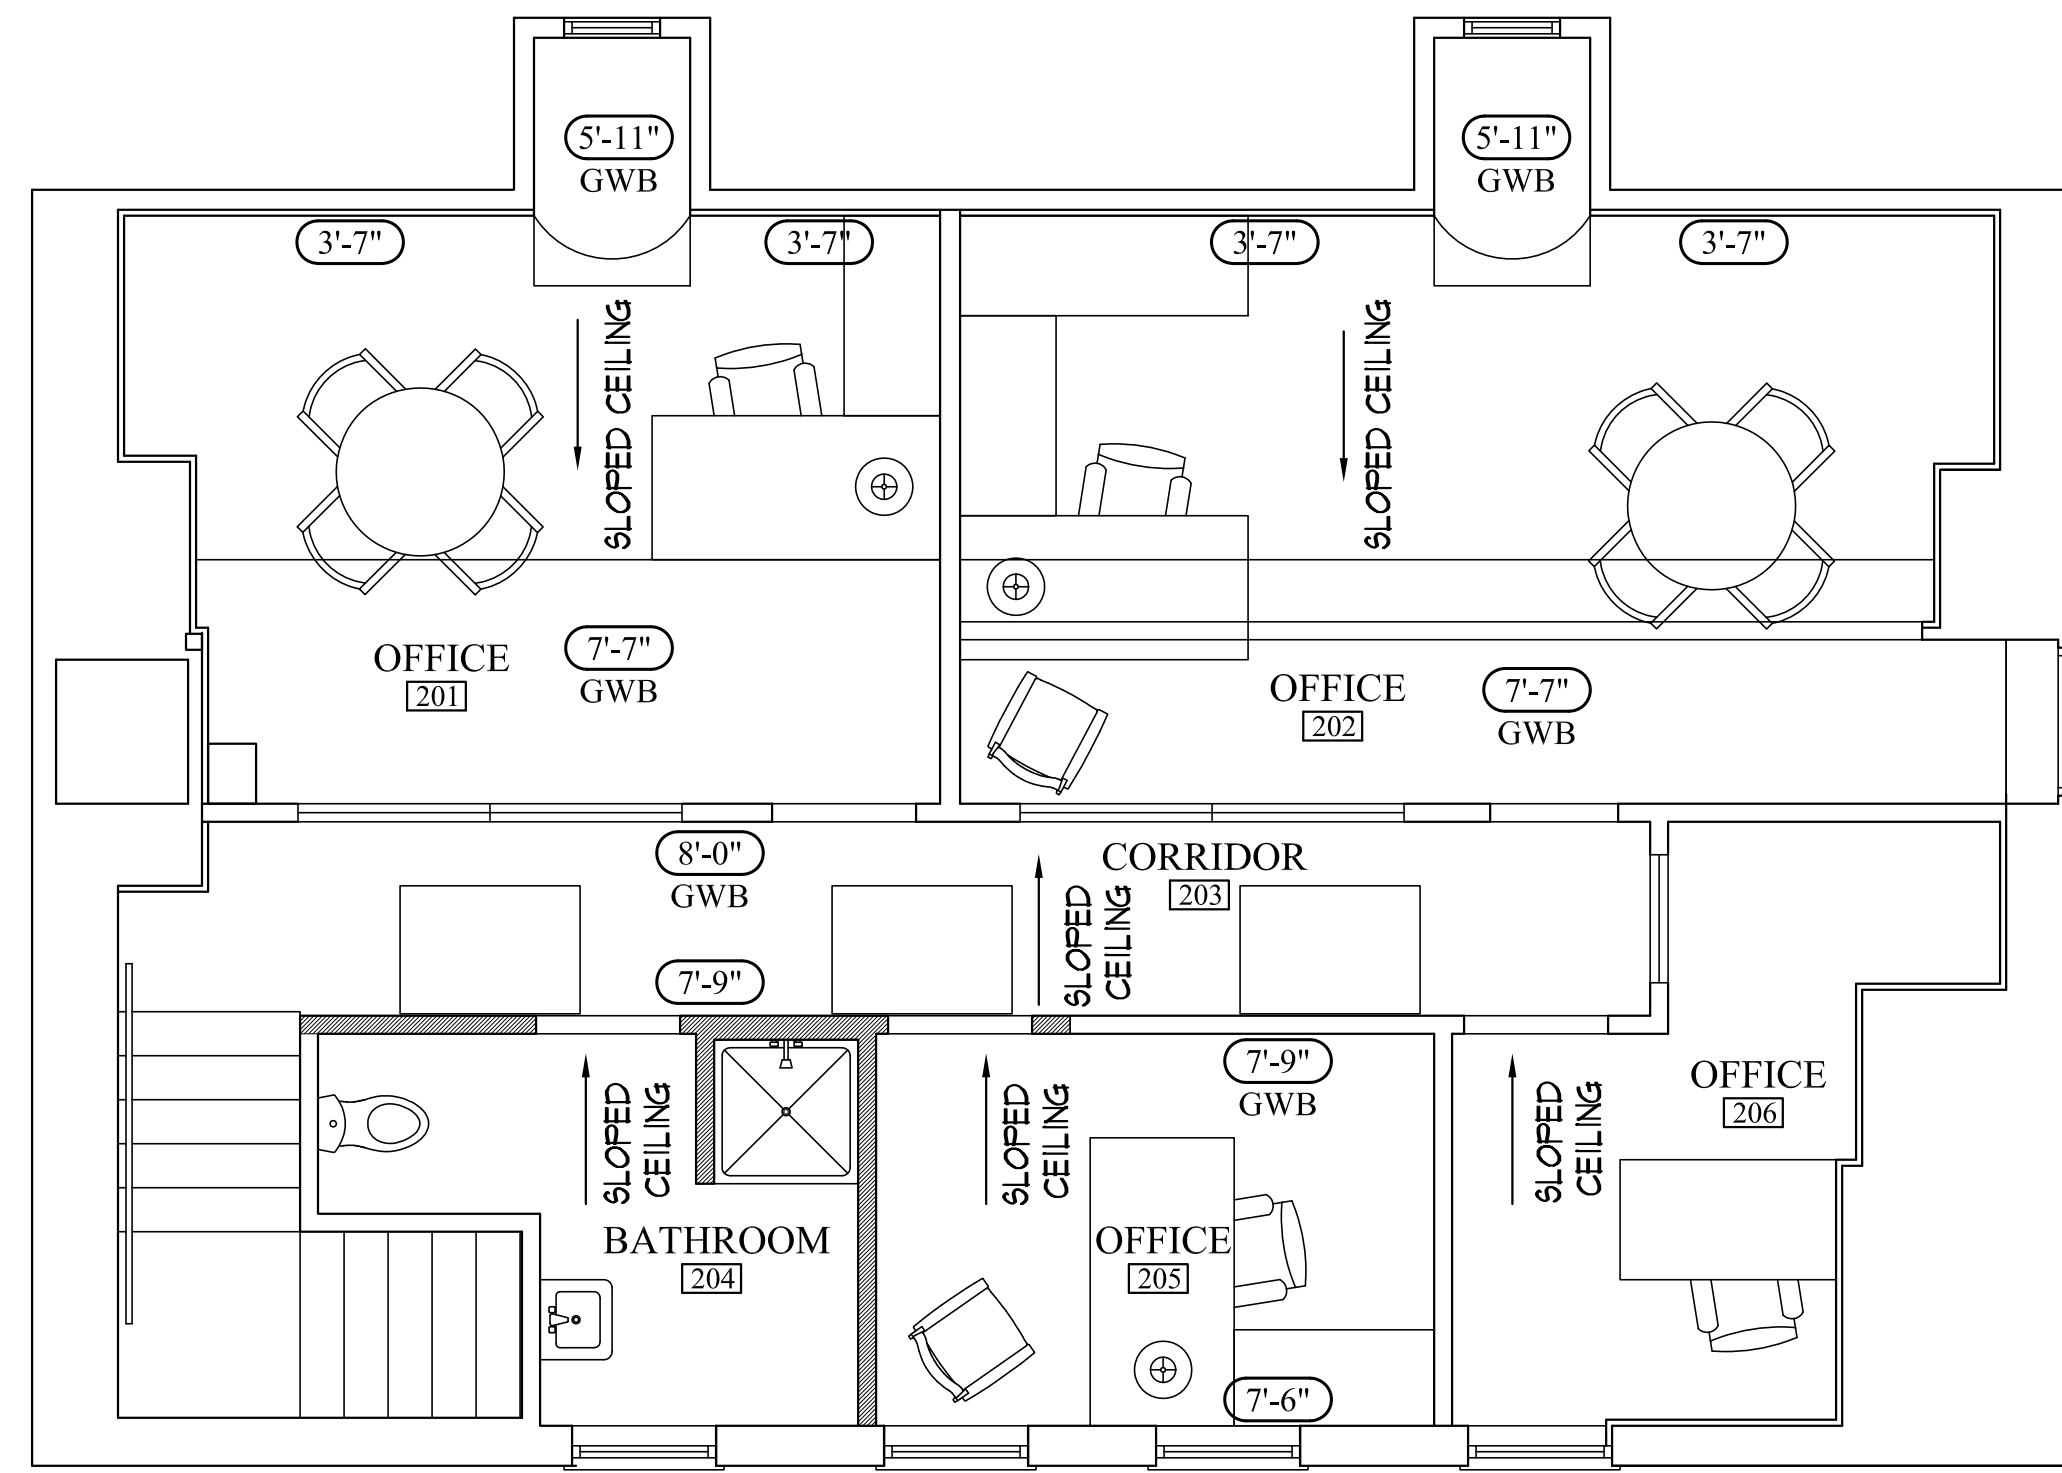

1 FIRST FLOOR RCP
SCALE 1/4"=1'

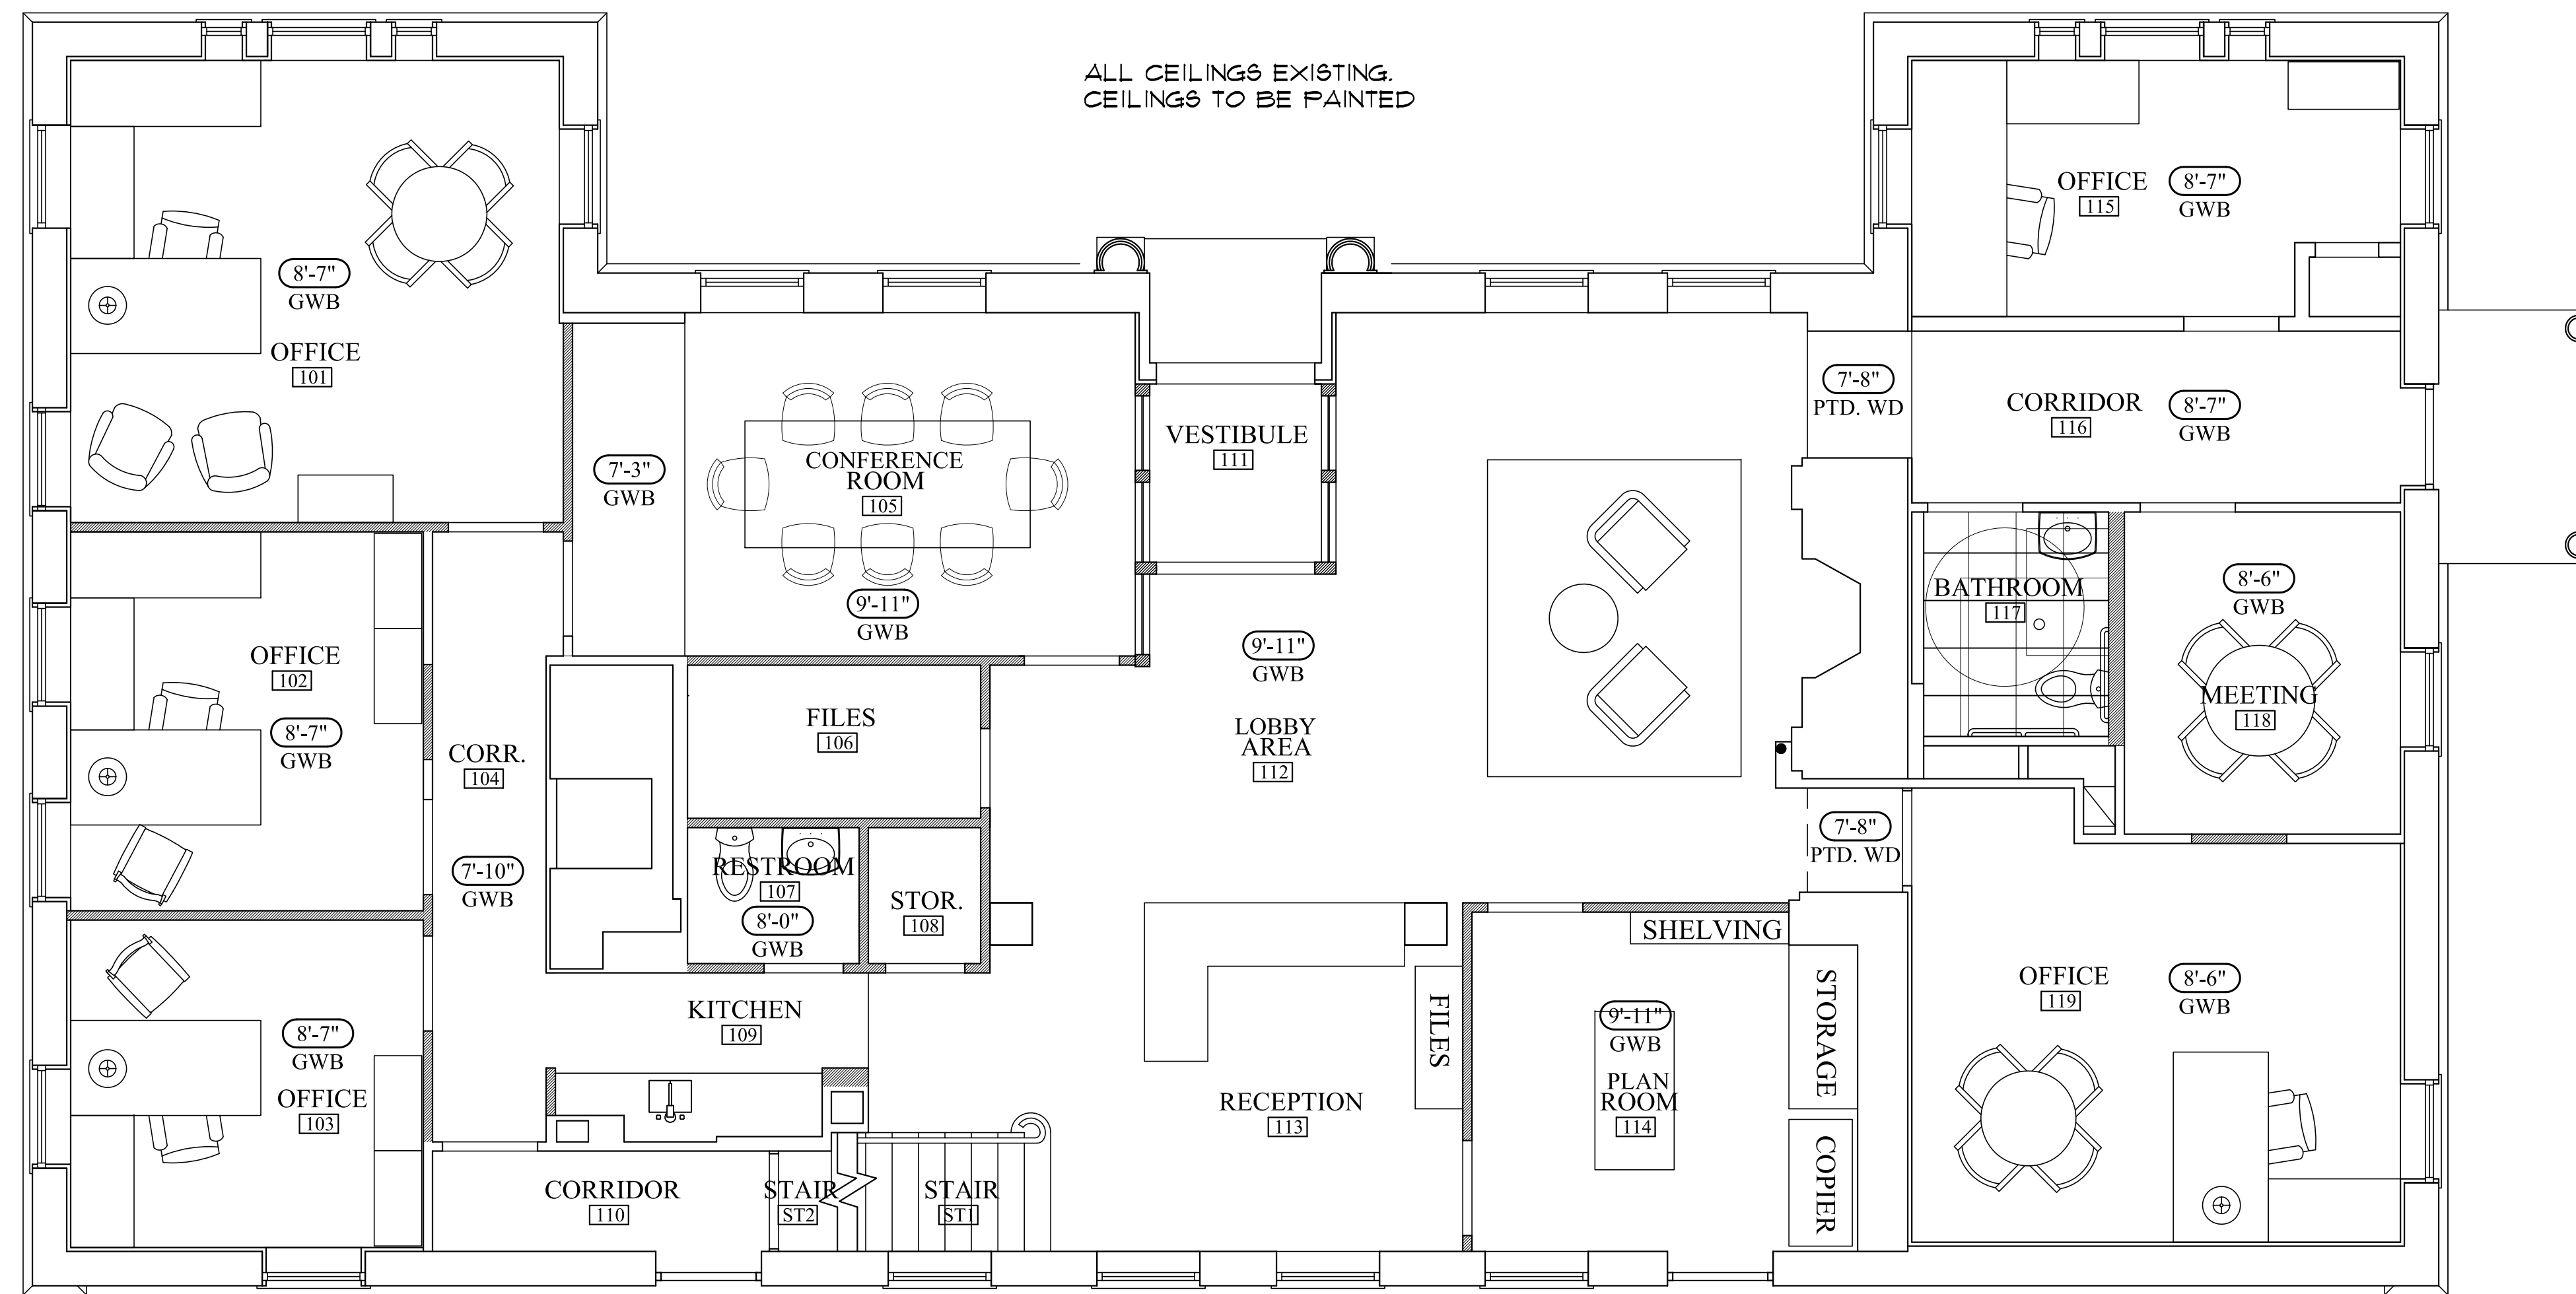

ARCHETYPE, P.A.
ARCHITECTS
48 Union Wharf Portland, Maine 04101
(207) 772-6022 Fax (207) 772-4056

Project:
501 DANFORTH STREET
PORTLAND, ME

Date: April 29th, 2013
Scale: 1/4" = 1'-0"
Revisions: PRICING SET 4/5/2013

REFLECTED CEILING PLANS