


2 SECOND FLOOR PLAN  
SCALE 1/4"=1'

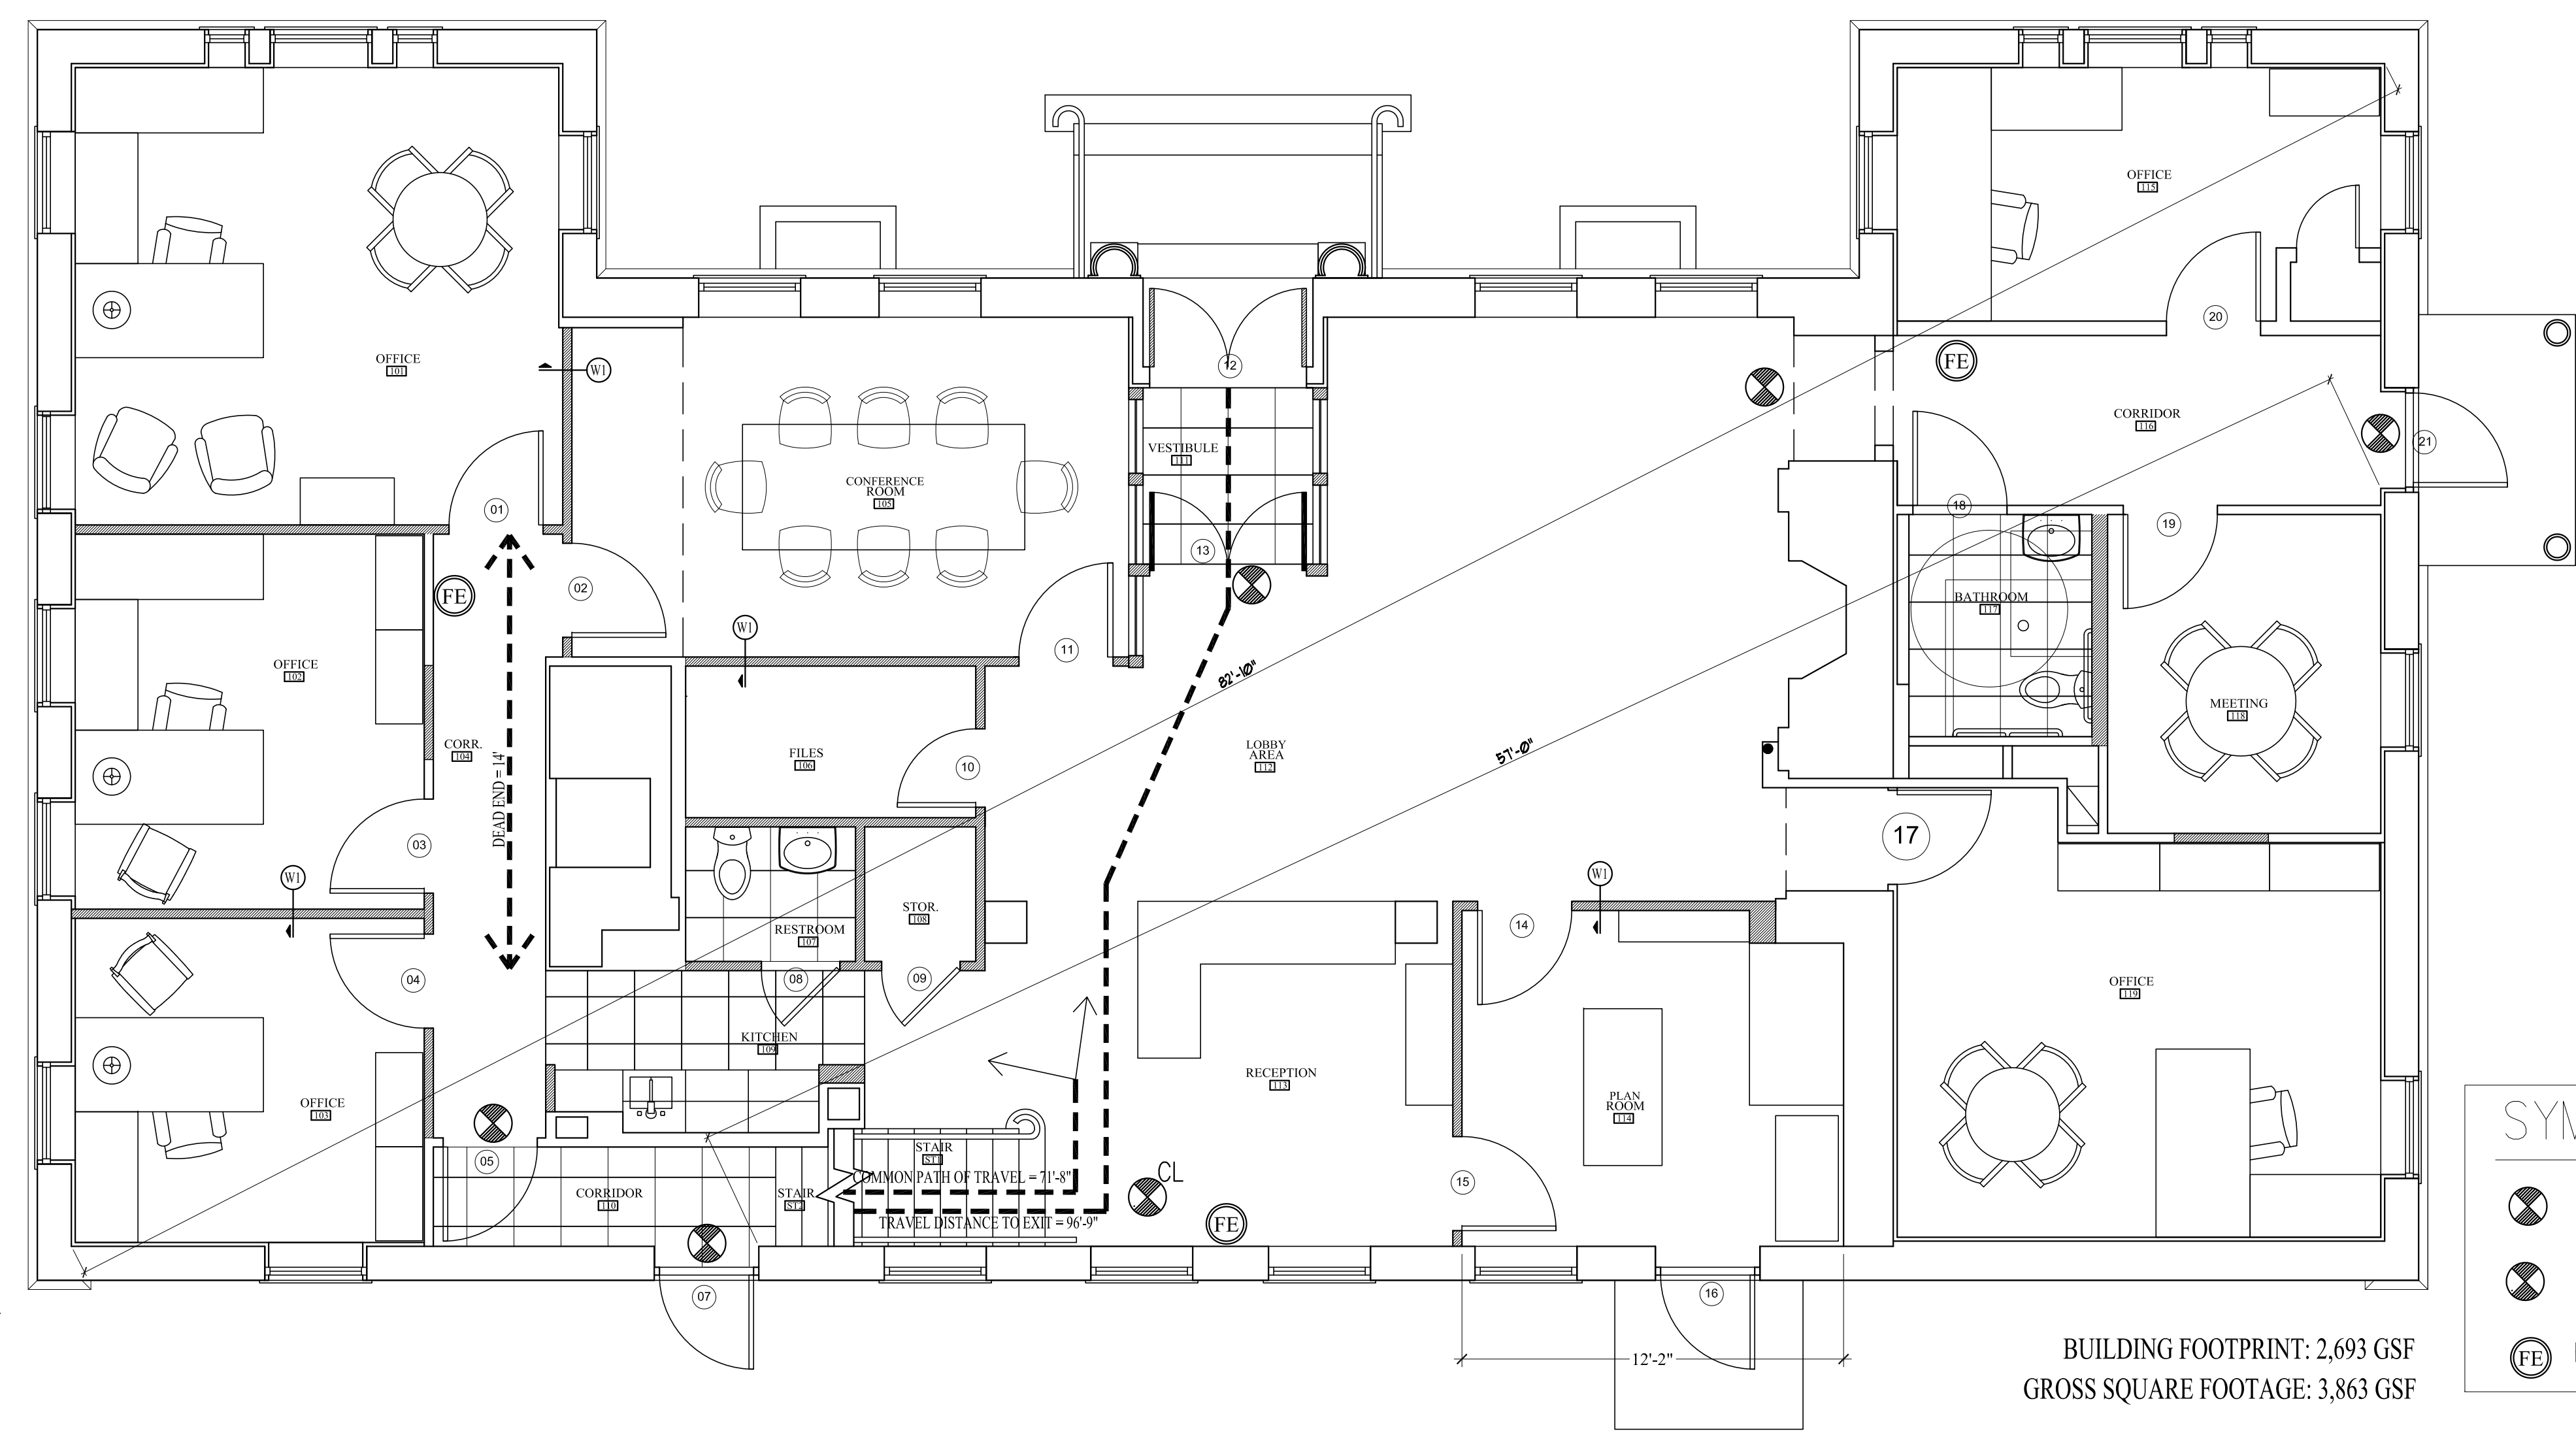

1 FIRST FLOOR PLAN  
SCALE 1/4"=1'

BUILDING FOOTPRINT: 2,693 GSF  
GROSS SQUARE FOOTAGE: 3,863 GSF

SYMBOL LEGEND

- ⊗ EXIT LIGHT FIXTURE, UNSWITCHED, DUAL-LITE \*LX-U-R-W-E OR APPROVED EQUAL CL DENOTES CEILING MOUNTED
- ⊗ DIRECTIONAL EXIT LIGHT FIXTURE, UNSWITCHED, DUAL-LITE \*LX-U-R-W-E OR APPROVED EQUAL CL DENOTES CEILING MOUNTED
- ⊕ FIRE EXTINGUISHER

ARCHETYPE, P.A.  
ARCHITECTS  
48 Union Wharf Portland, Maine 04101  
(207) 772-6022 Fax (207) 772-4056

Project:  
501 DANFORTH STREET  
PORTLAND, ME

Date: April 29th, 2013  
Scale: 1/4" = 1'-0"  
Revisions:

LIFE SAFETY PLAN

LS-1