


ARCHETYPE, P.A.
ARCHITECTS
48 Union Wharf Portland, Maine 04101
(207) 772-6022 Fax (207) 772-4056

Project:
501 DANFORTH STREET
PORTLAND, ME


Date	Dec. 9th, 2013	Scale	1/4" = 1'-0"
Revisions:	CONSTRUCTION SET 9/12/2013		

DEMOLITION PLAN

A-1

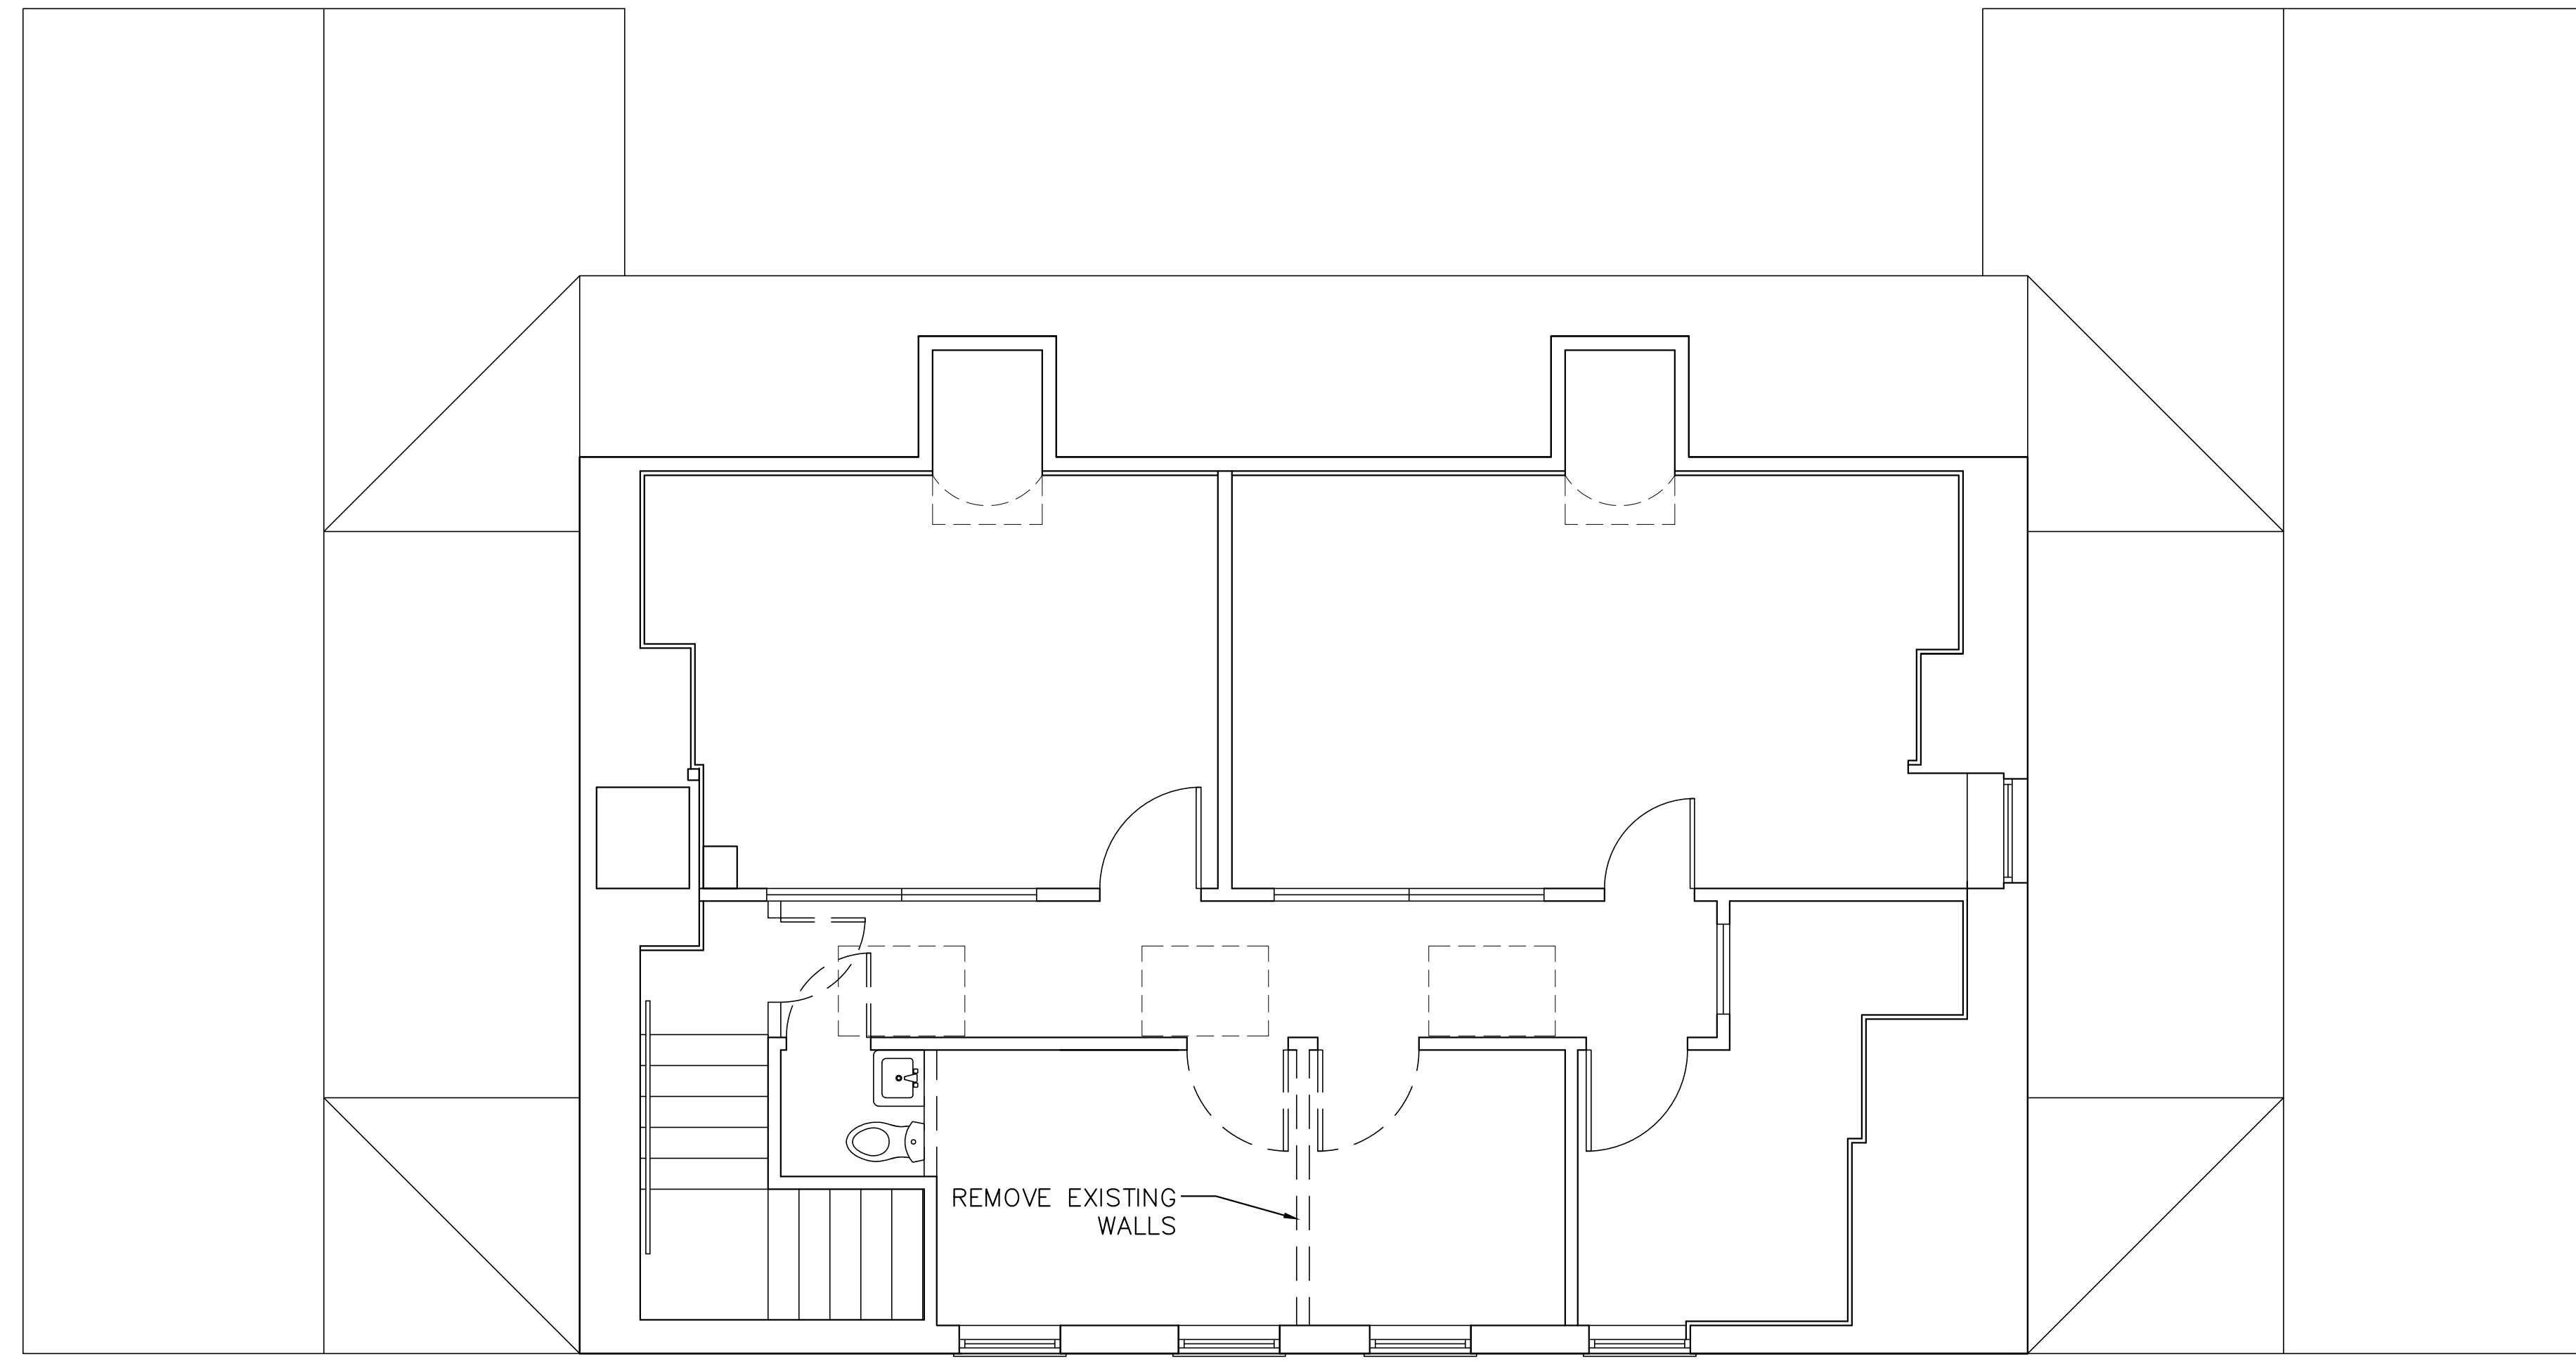

2 SECOND FLOOR PLAN
SCALE 1/4"=1'

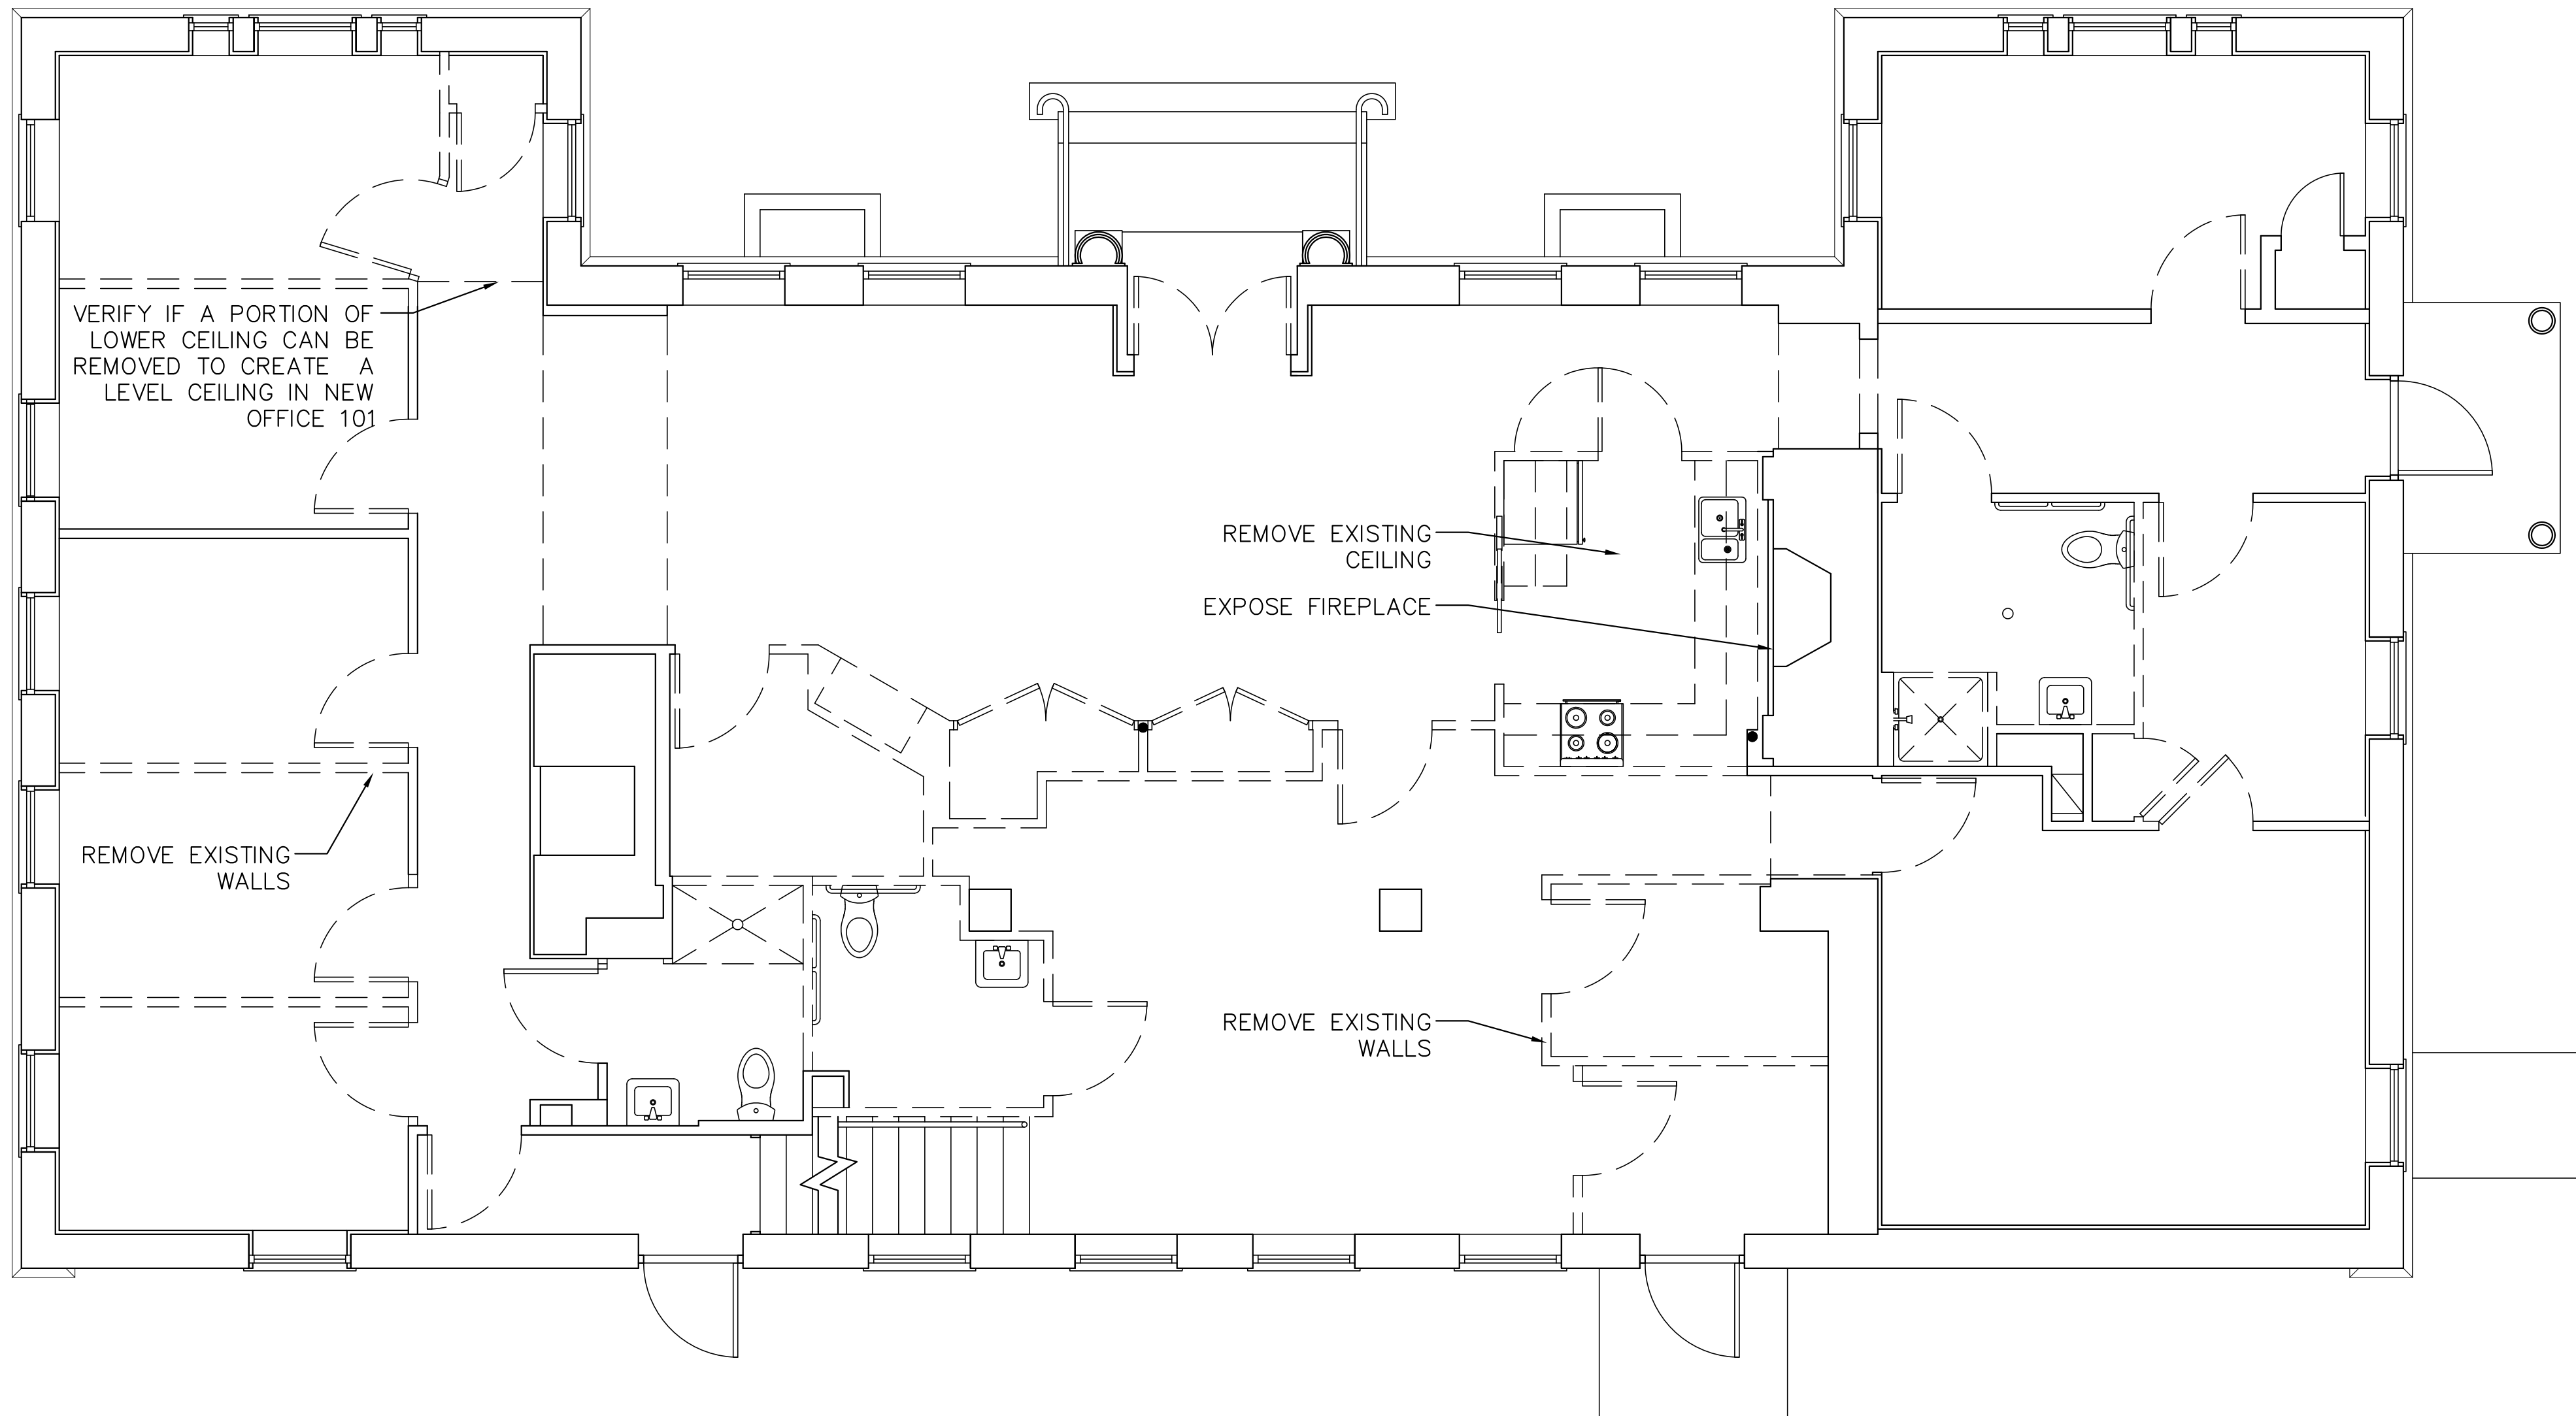

1 SECOND FLOOR PLAN
SCALE 1/4"=1'

