


ARCHETYPE, P.A.
ARCHITECTS
48 Union Wharf Portland, Maine 04101
(207) 772-6022 Fax (207) 772-4056

501 DANFORTH STREET
PORTLAND, ME


Project: 501 DANFORTH STREET
Scale: 1/4" = 1'-0"
Date: Dec. 9th, 2013
Revisions: CONSTRUCTION SET 9/12/2013

FLOOR PLANS

A-2

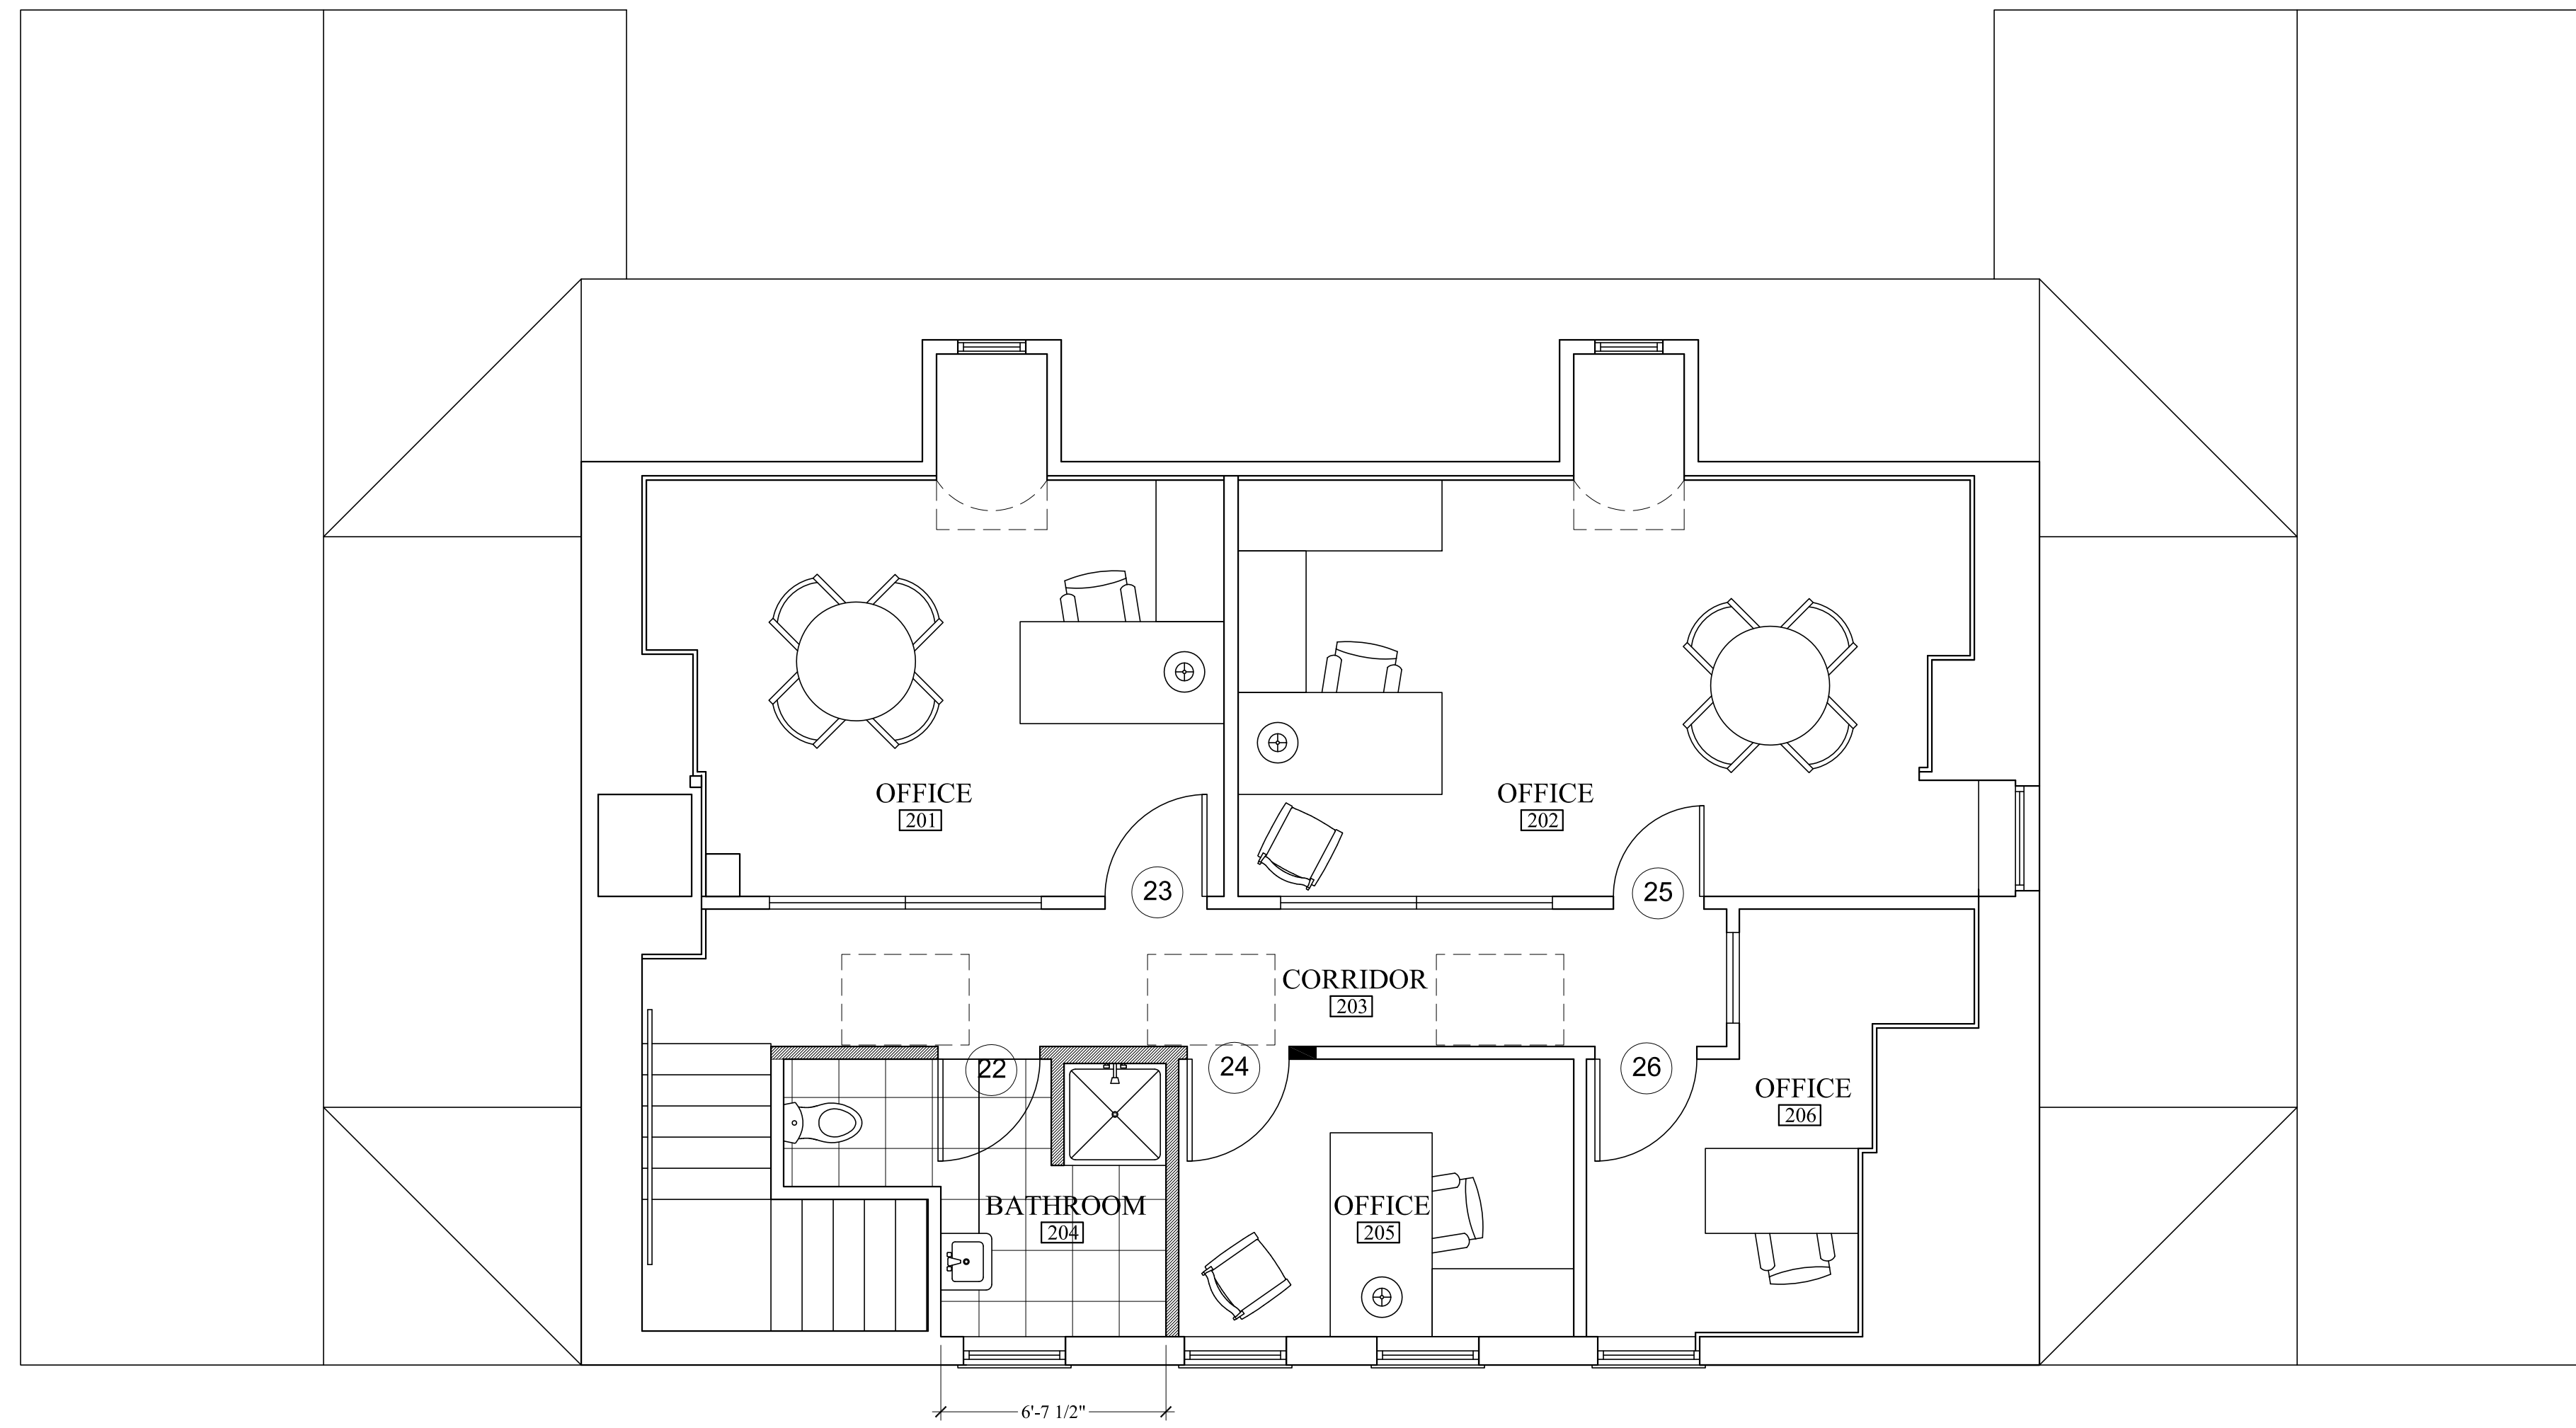

2 SECOND FLOOR PLAN
SCALE 1/4"=1'

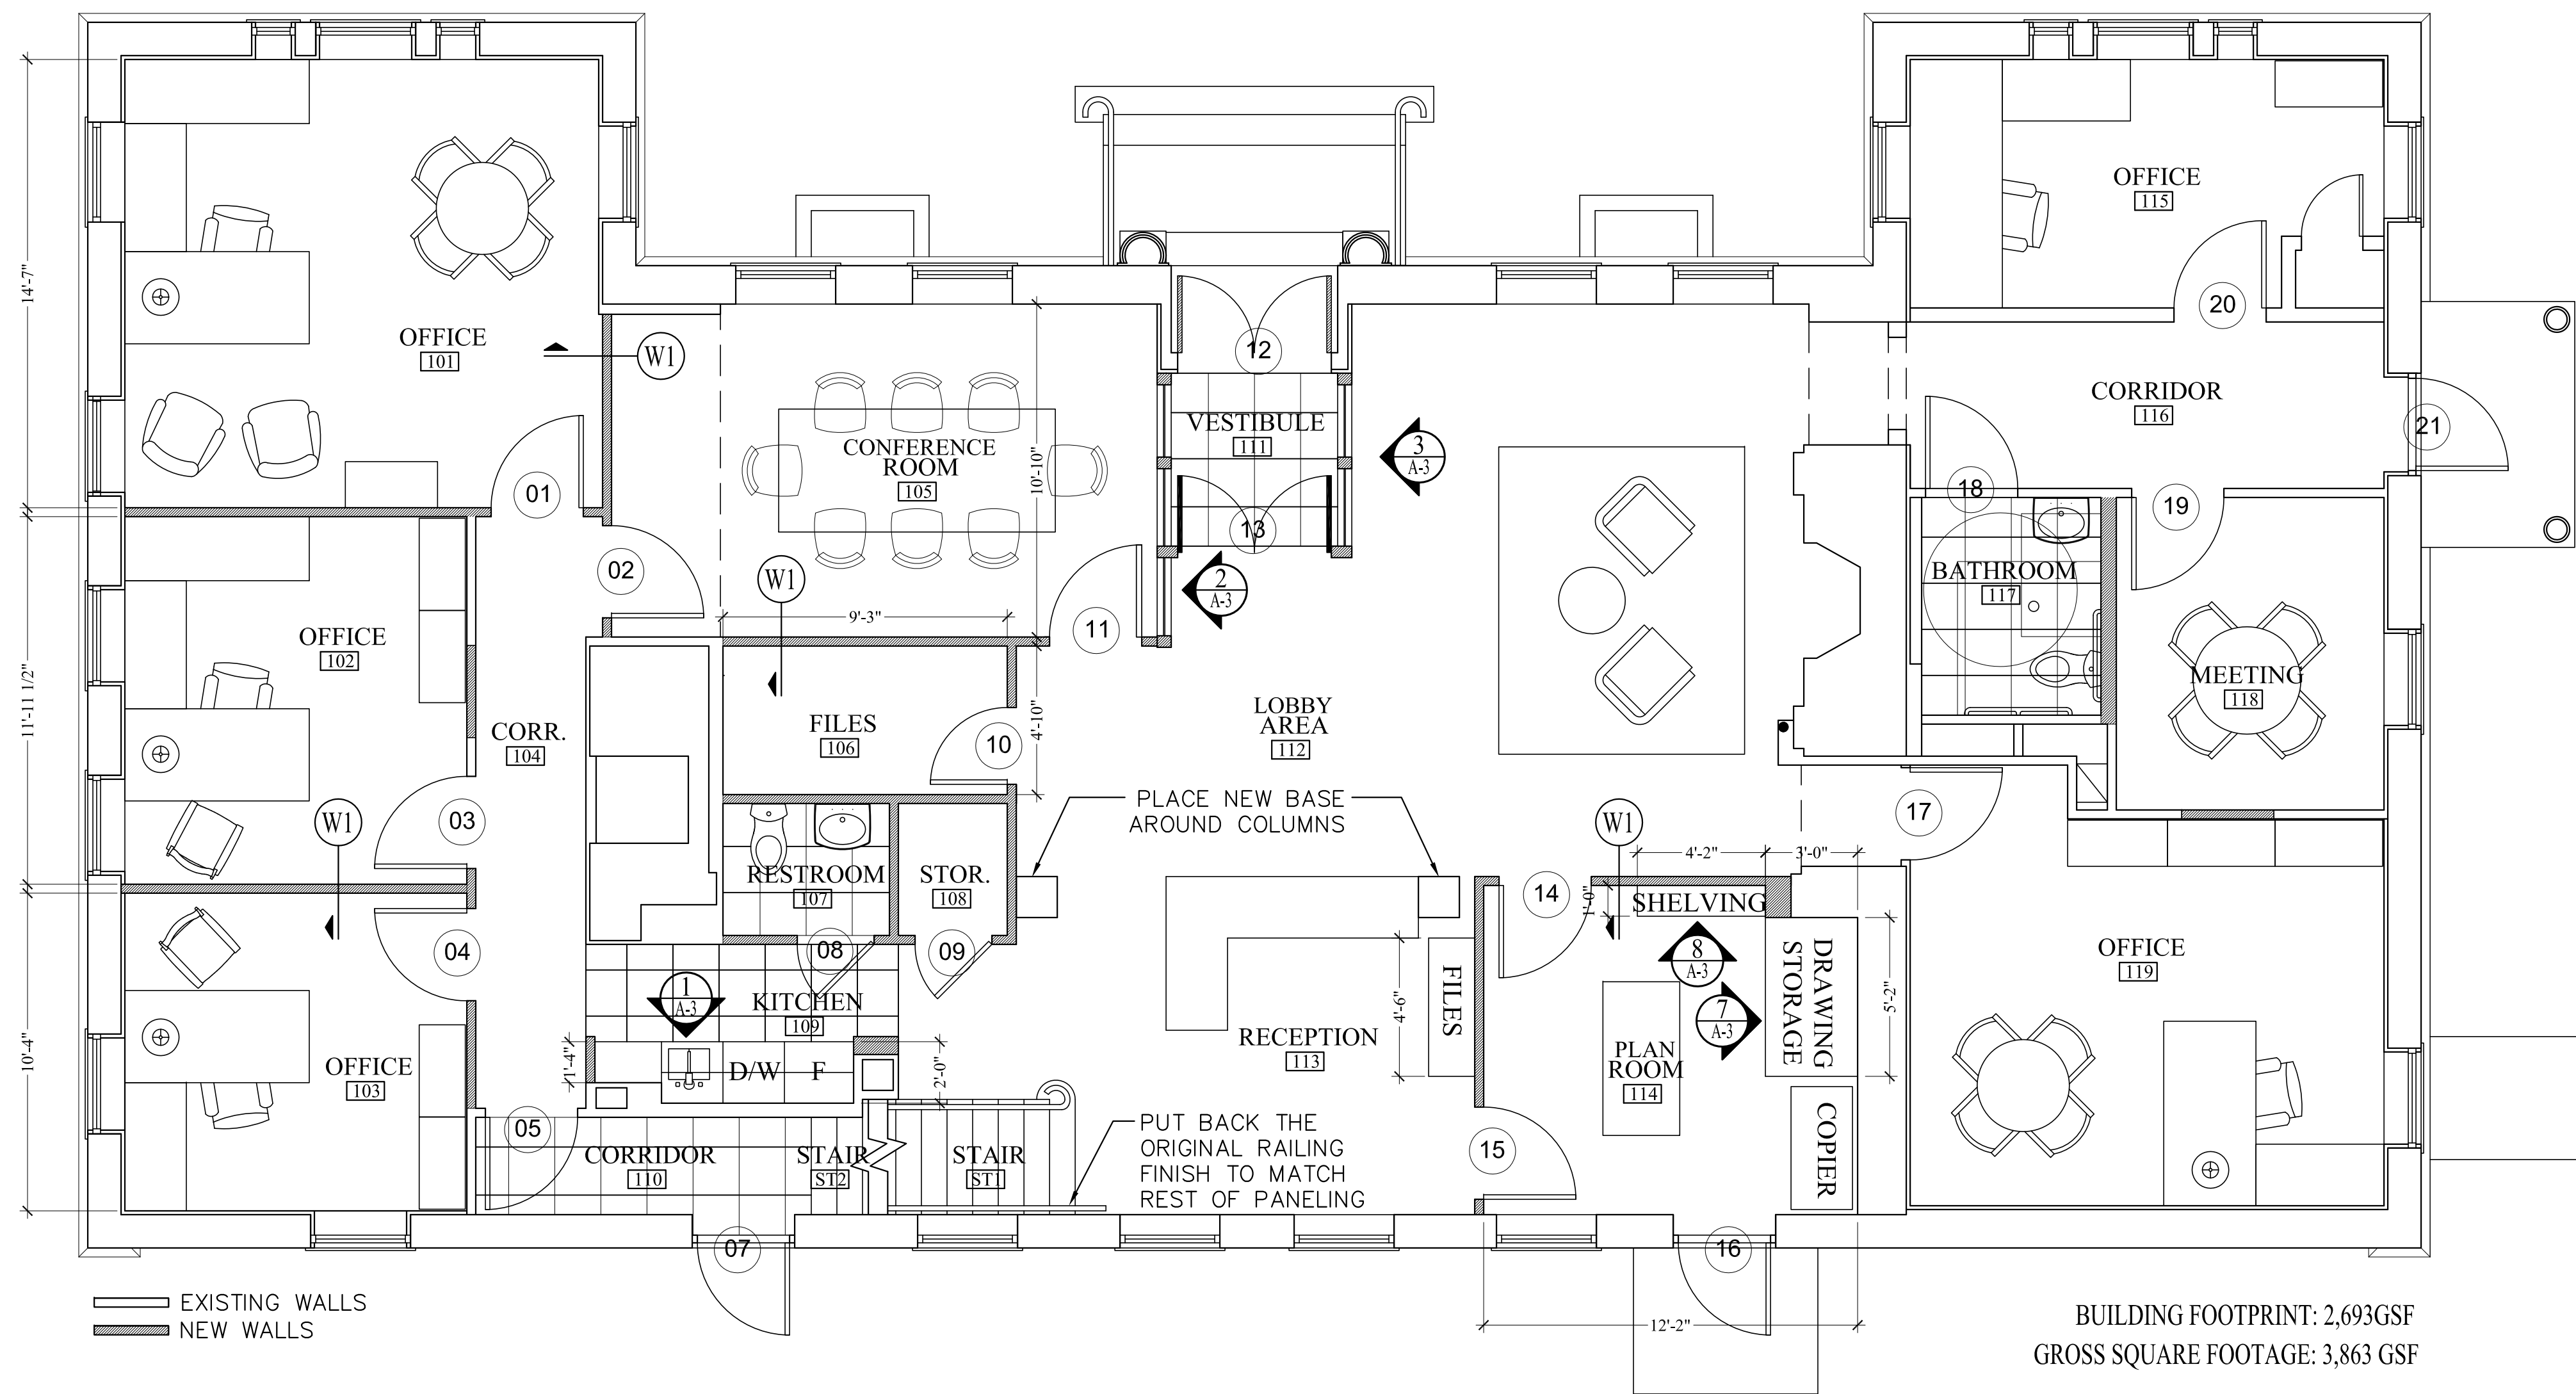

1 FIRST FLOOR PLAN
SCALE 1/4"=1'

BUILDING FOOTPRINT: 2,693GSF
GROSS SQUARE FOOTAGE: 3,863 GSF