


ARCHETYPE, P.A.
ARCHITECTS
48 Union Wharf Portland, Maine 04101
(207) 772-6022 Fax (207) 772-4056

Project:
501 DANFORTH STREET
PORTLAND, ME


Date: Dec. 9th, 2013
Scale: 1/4" = 1'-0"
Revisions:

LIFE SAFETY PLAN

LS-1

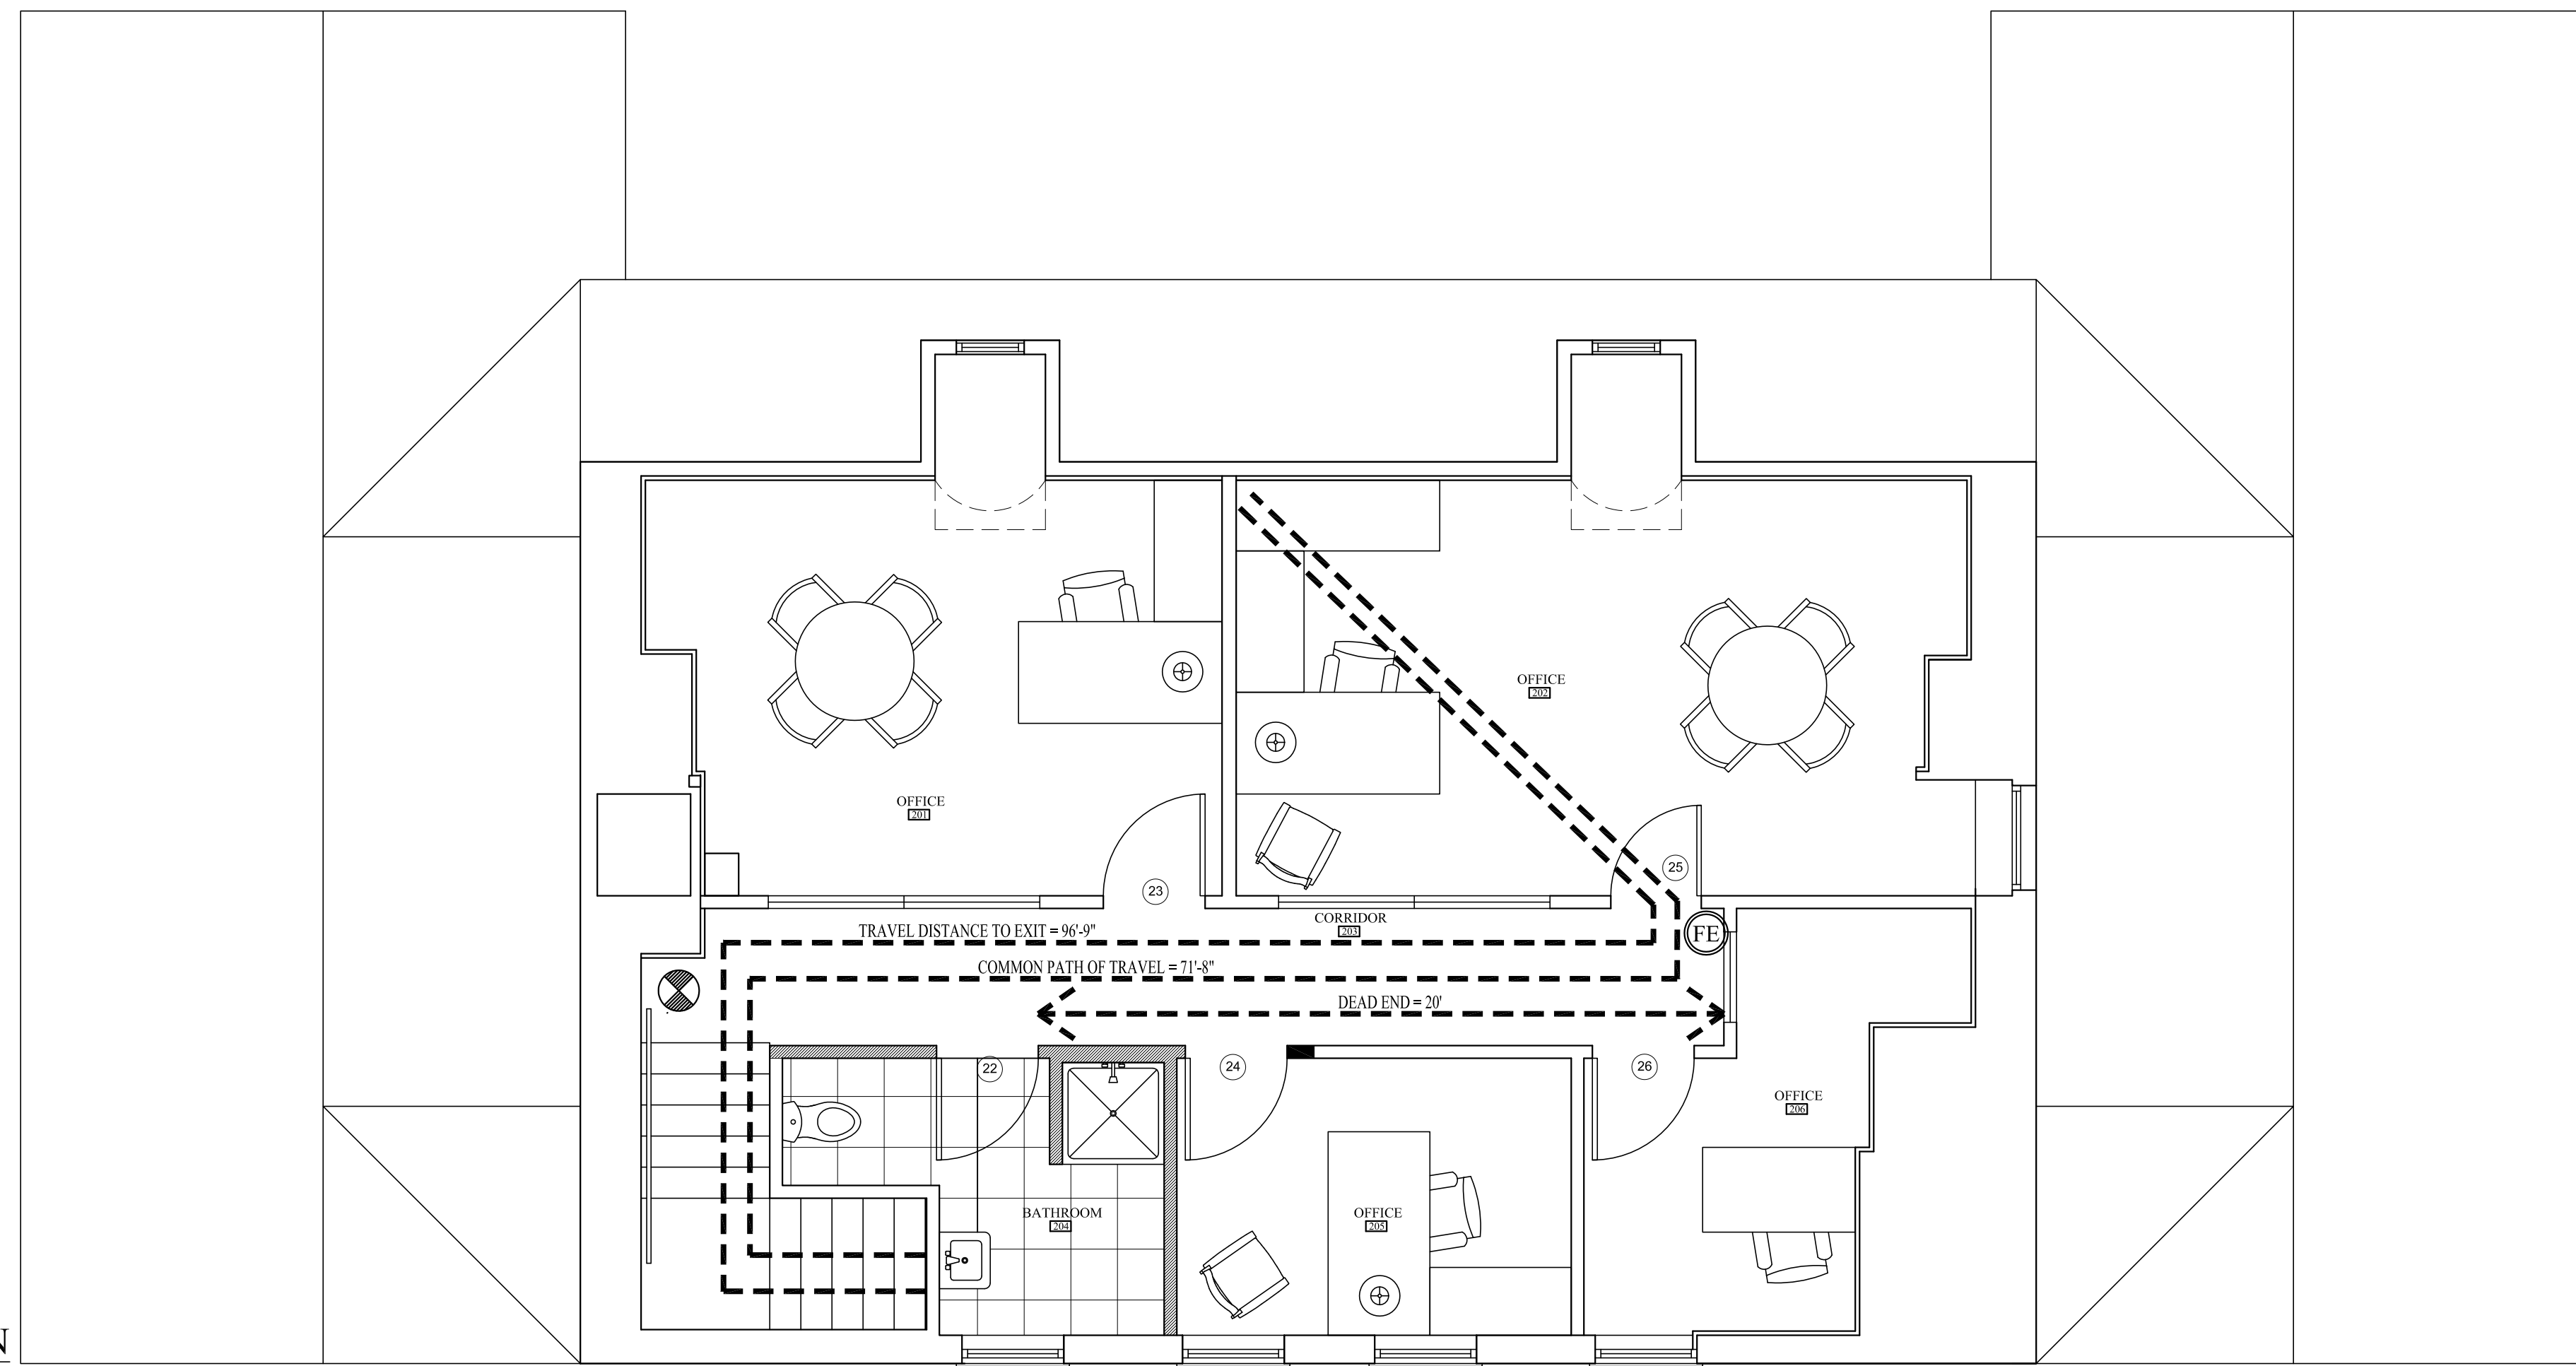

2 SECOND FLOOR PLAN
SCALE 1/4"=1'

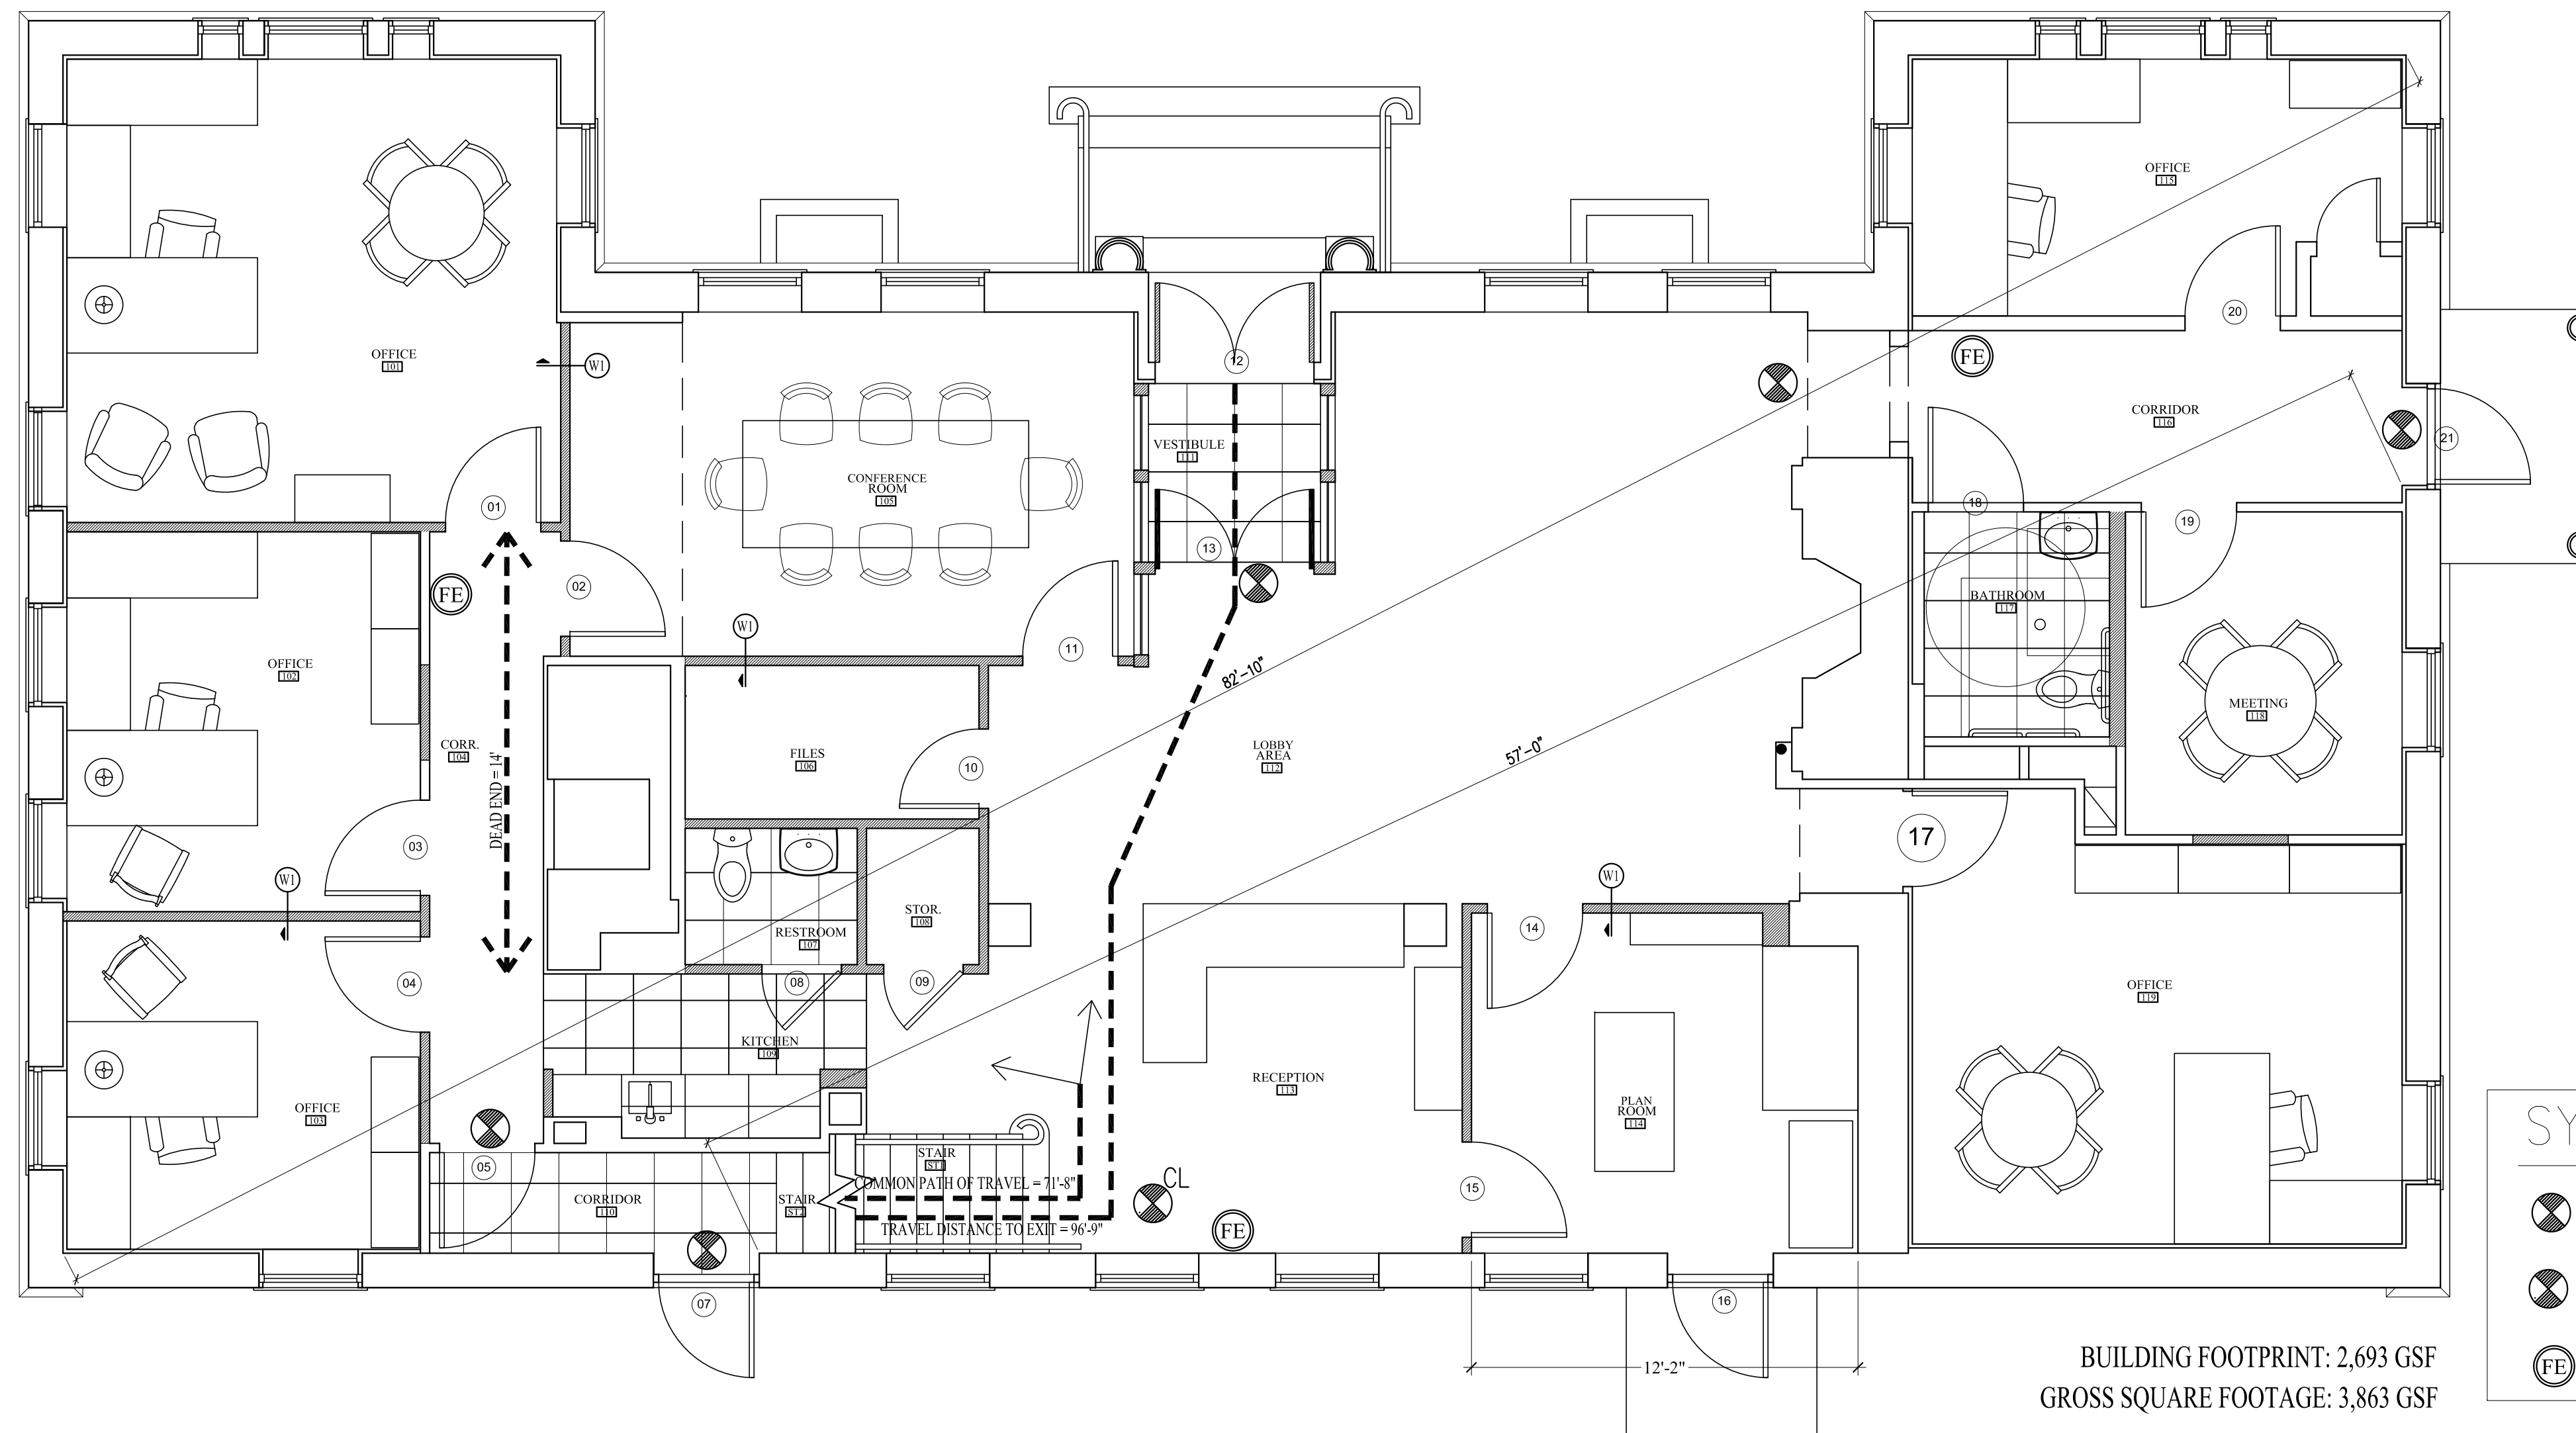

1 FIRST FLOOR PLAN
SCALE 1/4"=1'

SYMBOL LEGEND

- EXIT LIGHT FIXTURE, UNSWITCHED, DUAL-LITE *LX-U-R-W-E OR APPROVED EQUAL CL DENOTES CEILING MOUNTED
- DIRECTIONAL EXIT LIGHT FIXTURE, UNSWITCHED, DUAL-LITE *LX-U-R-W-E OR APPROVED EQUAL CL DENOTES CEILING MOUNTED
- FIRE EXTINGUISHER

BUILDING FOOTPRINT: 2,693 GSF
GROSS SQUARE FOOTAGE: 3,863 GSF