





1 Front Elevation  
Scale: 1/4" = 1'-0"



2 Left Elevation  
Scale: 1/4" = 1'-0"

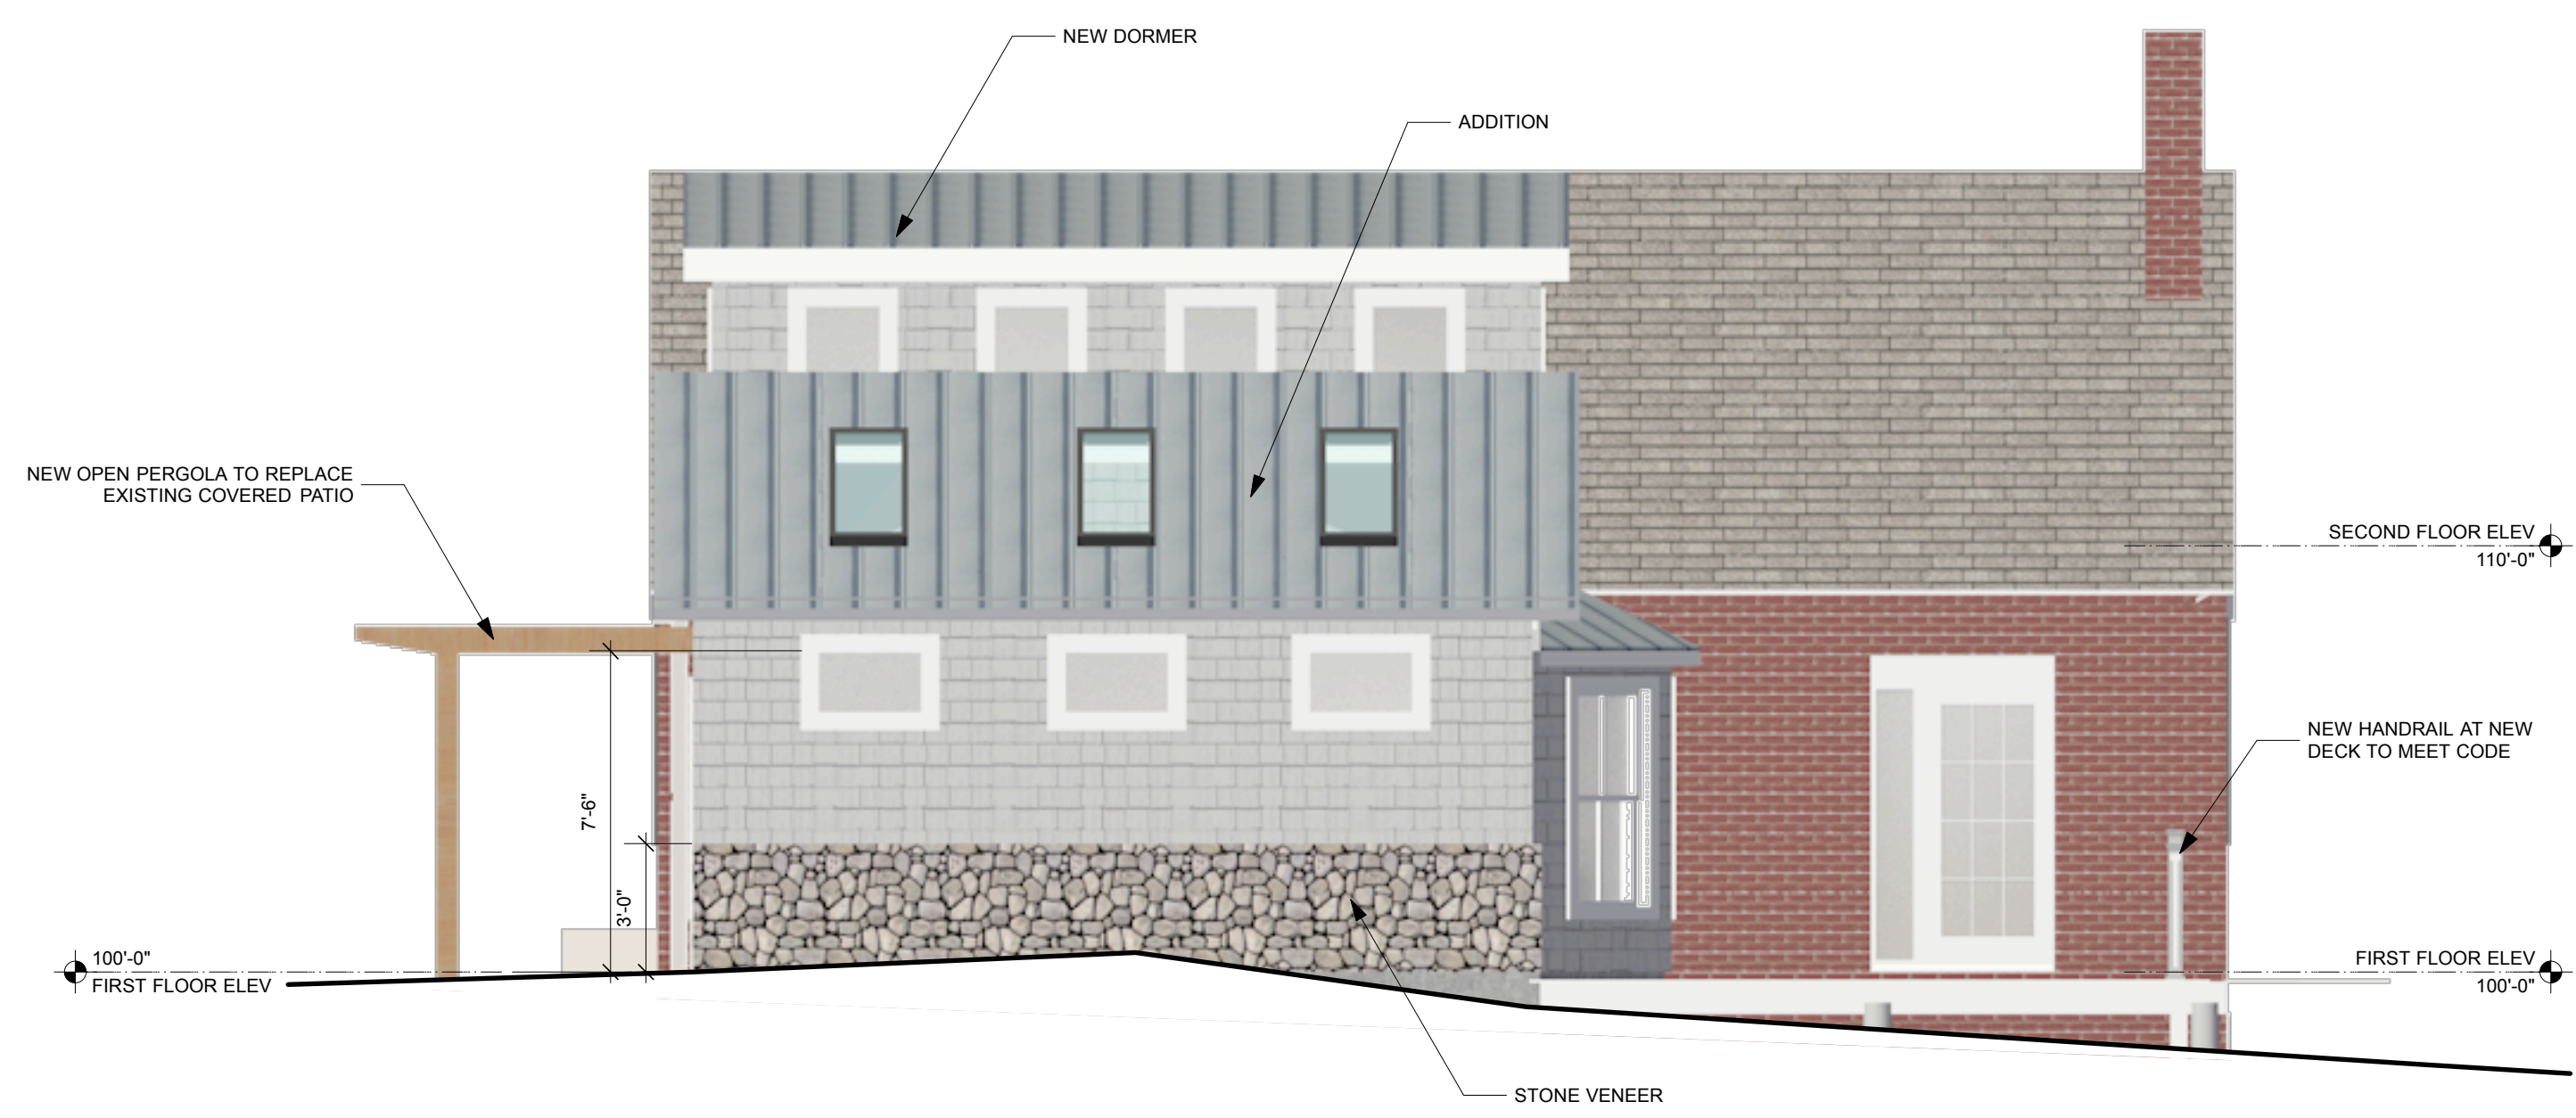

3 Rear Elevation  
Scale: 1/4" = 1'-0"

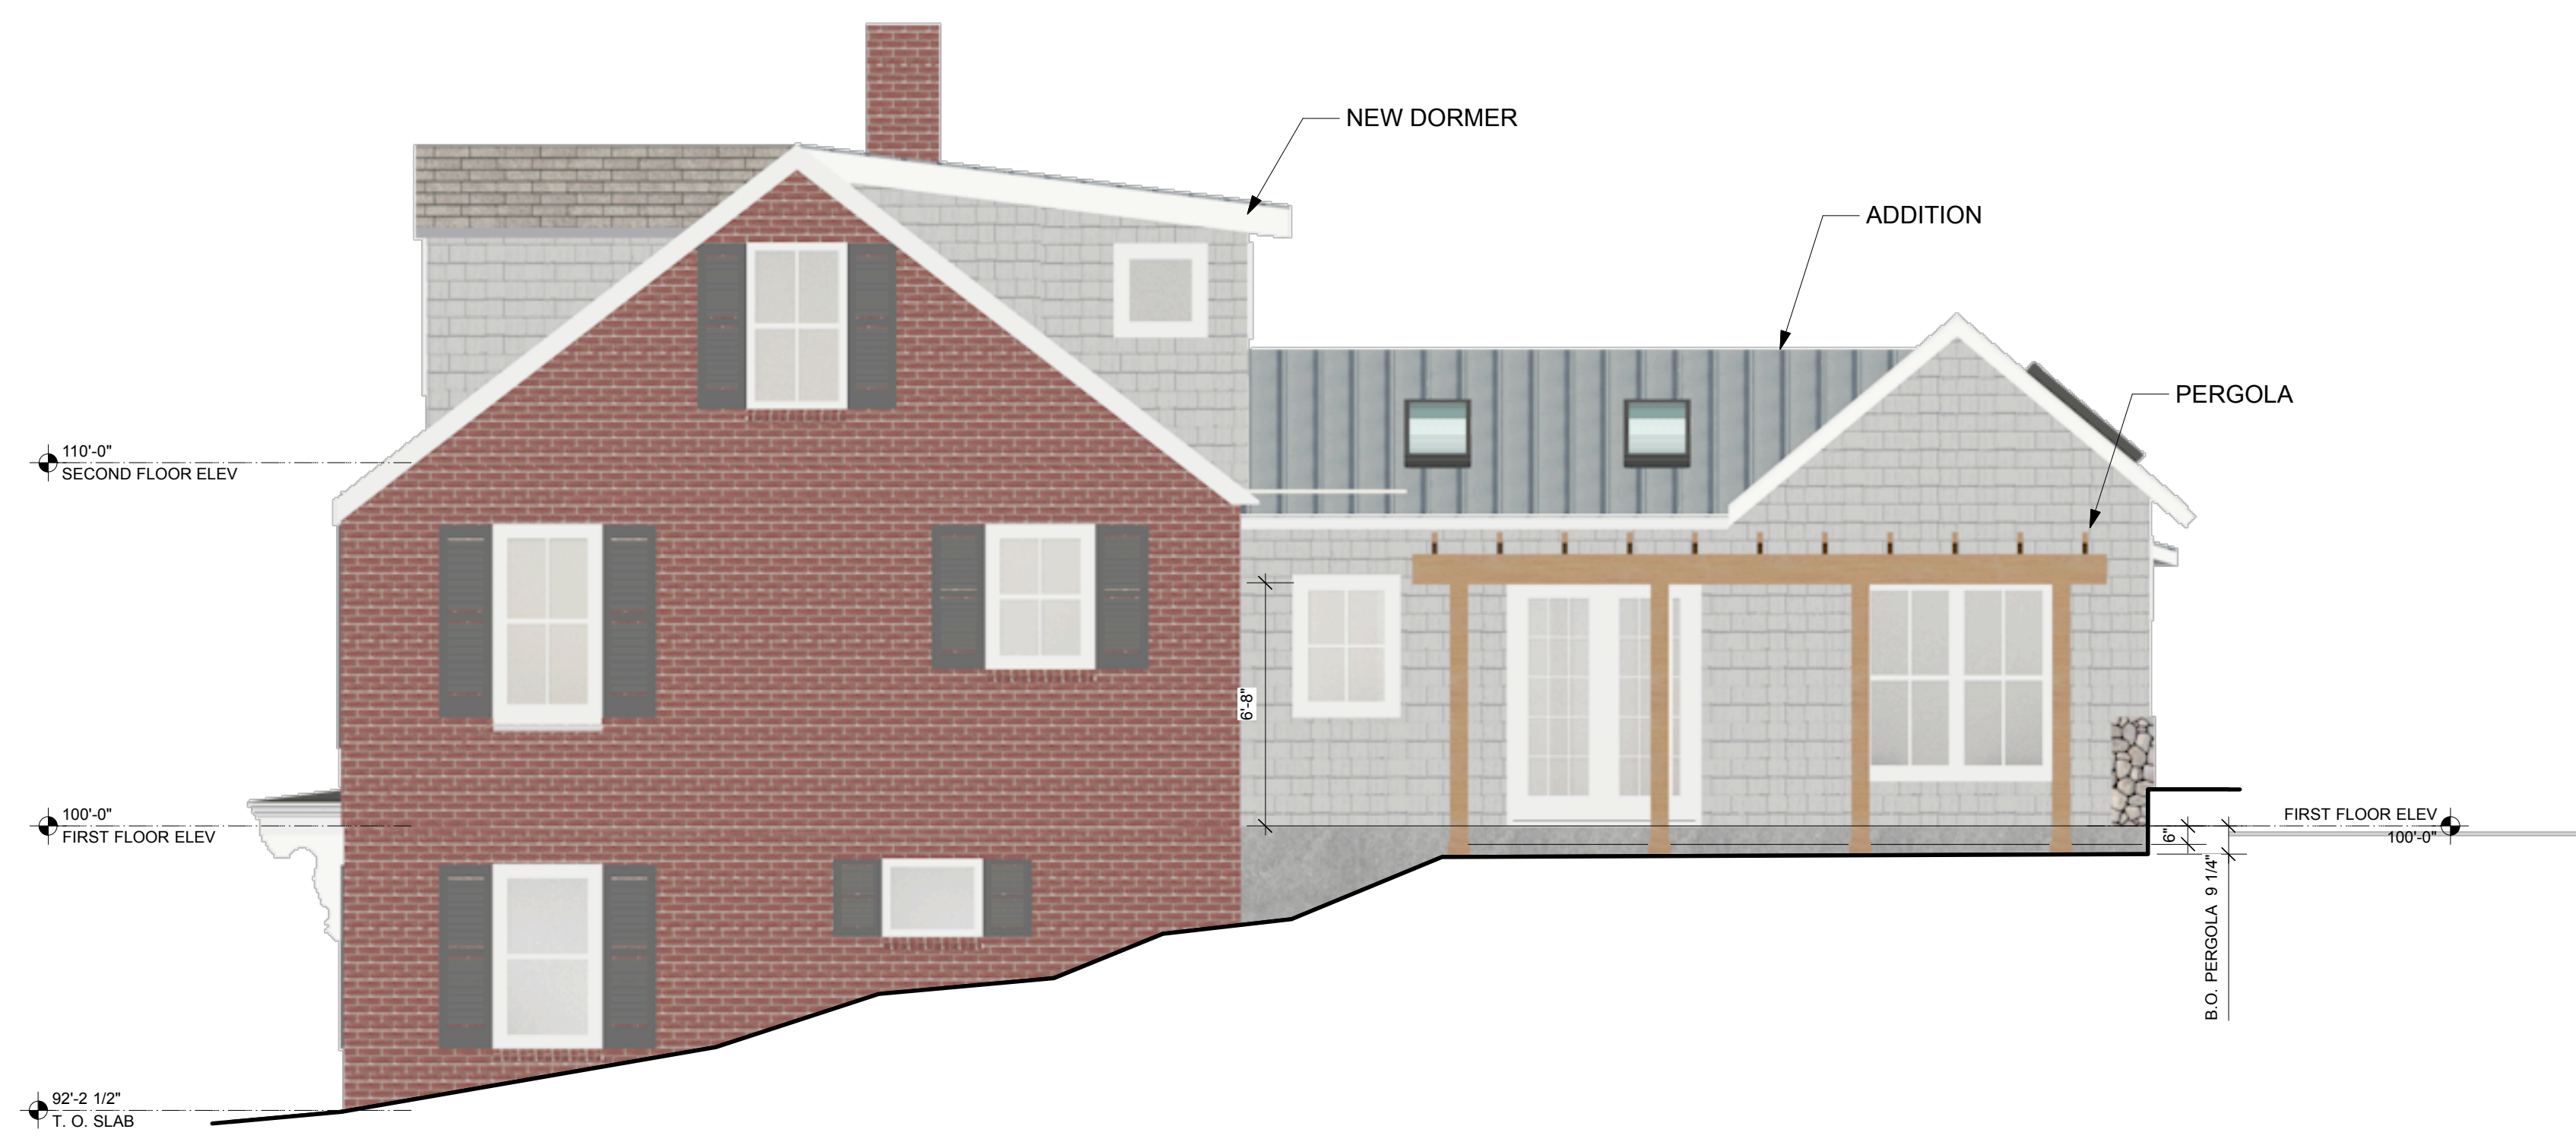

4 Right Elevation  
Scale: 1/4" = 1'-0"

**PERMIT SET**

	Design Firm <b>RESIDENTIAL DESIGN STUDIO, LLC</b> Carol A. Morrisette 174 Danforth Street Portland, Maine 04102 T 207.699-4184 C 207.671-7965	Project Title <b>Marshall Residence</b> Portland, Maine 467 Danforth Street CBL 71/A/3	Sheet Status <b>Permit Set</b>	Date <b>30 December 2013</b>	
	Revisions 1 2 3	Sheet Title <b>Exterior Elevations</b>	Project Number <b>13.70</b>	Drawn By <b>CAJ</b>	Sheet No. <b>A2.1</b>
			Sheet Scale <b>1/4" = 1'-0" UNO</b>	CAD File Number <b>093</b>	